
Feb 19, 2025 - 2:47pm P:\2023\CA0017599.2194

-		WATER MAIN		⊗	VALVE	8		EDGE OF SIDEWALK	T
		LAND DRAINAGE SEWER		5	CURB STOP	\$		EDGE OF ASPHALT	
_		WASTE WATER SEWER		•*	HYDRO POLE & LIGHT STANDARD			EDGE OF CONCRETE	
—		HYDRO		·• ∕ •->	LIGHT STANDARD OR TRAFFIC SIGNAL	••/••		MODIFIED BARRIER CURB	
		GAS		$\stackrel{HP}{\bullet} \longrightarrow$	HYDRO POLE / ANCHOR			BARRIER CURB	
		COMMUNICATIONS		-00/	FENCE			BARRIER CURB AND GUTTER	
		SIGNALS			PROPERTY LINE			PAVING STONE	
	0	MANHOLE	•	<u></u>	IRON BAR			CONCRETE SIDEWALK	
		CATCH BASIN/CATCH PIT		TH# PC#	TEST HOLE / PAVEMENT CORE			CONCRETE SLAB	
	Δ	CURB INLET	▼	(231.00)	ELEVATIONS	(231.000)		ASPHALT	
		UTILITIES ADJUSTED			CURB RAMP)		MILLED SURFACE	
	-¢-	HYDRANT	+		DETECTABLE WARNING SURFACE TILE			PAVEMENT REPAIR FABRIC	
	EXISTING	LEGEND-PLAN	PROPOSED	EXISTING	LEGEND-PLAN	PROPOSED	EXISTING	LEGEND-PLAN	PROPOSE

NOTES: 1. RENEW CURBS AND SIDEWALKS AS INSTRUCTED BY CONTRACT ADMINISTRATOR

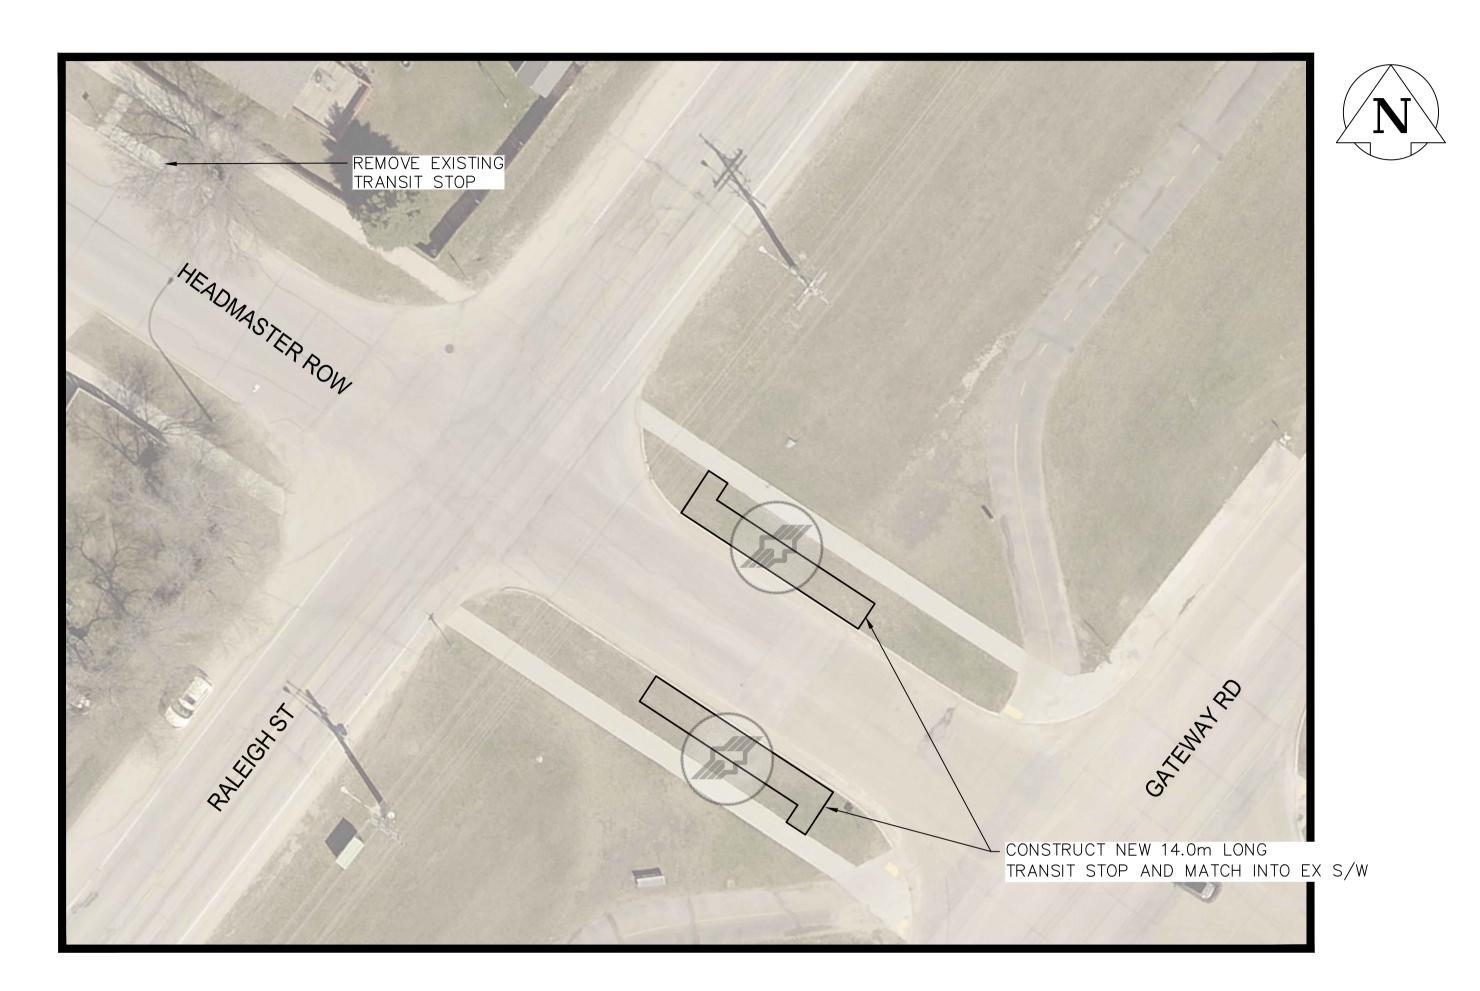

	LOCATIONS APPROVED UNDERGROUND STRUCTURES	G.B. ELE ^V					51)	Wi	WSP Canada Inc. 1600 Buffalo Place nnipeg, MB R3T 6B8 t. 204.477.6650	ENGINEER'S SEAL
	SIGNED BY:	H G							f. 204.474.2864 www.wsp.com	
	SUPV U/G STRUCTURES DATE	F				DESIGNED BY	S.R.S.	CHECKED BY	R.H.	
	LOCATION OF UNDERGROUND STRUCTURES AS SHOWN ARE BASED ON THE BEST INFORMATION AVAILABLE BUT NO GUARANTEE IS GIVEN THAT ALL	E D				DRAWN BY	E.M.	APPROVED BY	S.R.S.	
	EXISTING UTILITIES ARE SHOWN OR THAT THE GIVEN LOCATIONS ARE EXACT CONFIRMATION OF	С				HOR. SCALE	NTO			
	EXISTANCE AND EXACT LOCATION OF ALL SERVICES MUST BE OBTAINED FROM THE INDIVIDUAL UTILITIES	В	ISSUED FOR TENDER	2025/02/21	S.R.S.		N.T.S.	RELEASED FOR CONSTRUCTION		CONSULTANT ACAD
	BEFORE PROCEEDING	A	ISSUED FOR 75% REVIEW	2025/01/20	S.R.S.	VERTICAL	1:10			0 4 0 0 4 7 5
OSED		NO.	REVISIONS	DATE	BY	DATE	2025/01/20	DATE		CA00175



	JRPOSES ONLY	MANITOBA Certificate of Authorization WSP Canada Inc. No. 5750					
Vinnipeg THE CITY OF WINNIPEG PUBLIC WORKS DEPARTMENT ENGINEERING SERVICES DIVISION							
2025 TRA		CITY DRAWI		R OF	10		

METRIC

WHOLE NUMBERS INDICATE MILLIMETRES DECIMALIZED NUMBERS INDICATE METRES