




CONSTRUCT NEW 14.0m LONG TRANSIT STOP AND MATCH INTO EXISTING S/W OR MUP (TYP.) BOX OUT FOR TREES

CONNECT SIDEWALK AND INSTALL TILES AT INTERSECTION


INSTALL NEW PEDESTRIAN CROSSING WITH TILE

BOX OUT FOR TREES

CONSTRUCT SIDEWALK CONNECTION FOR SCHOOL

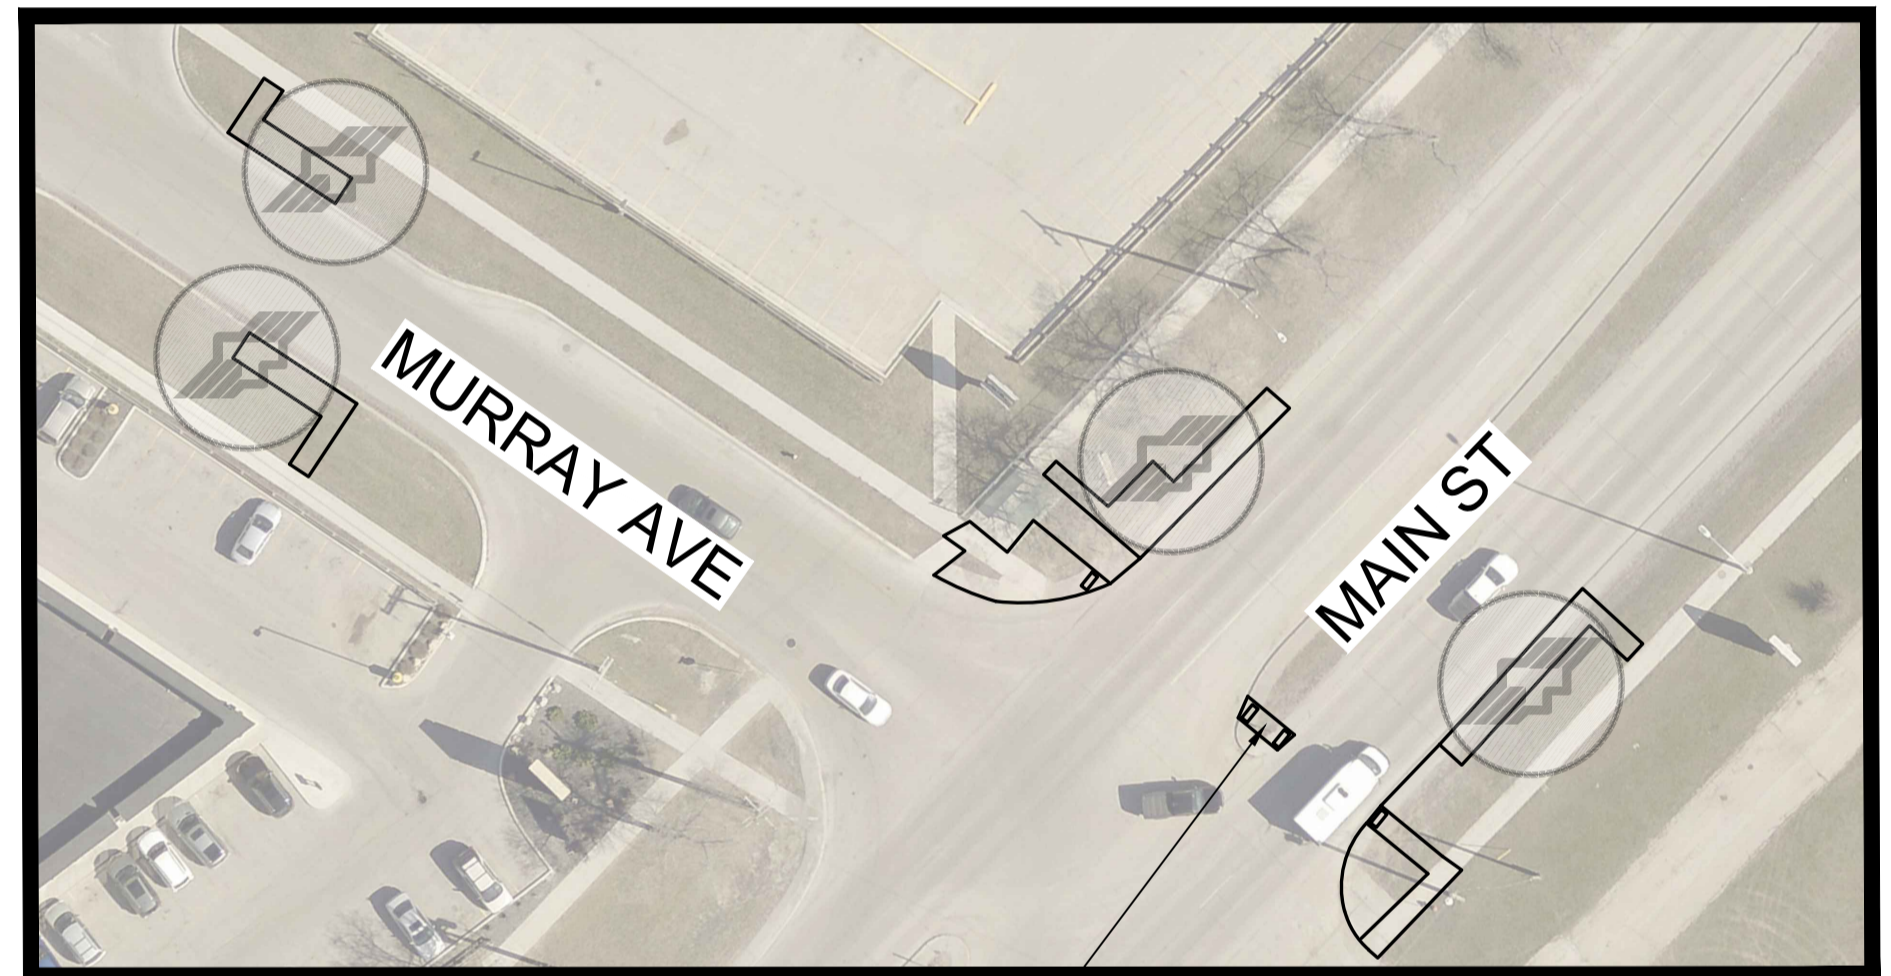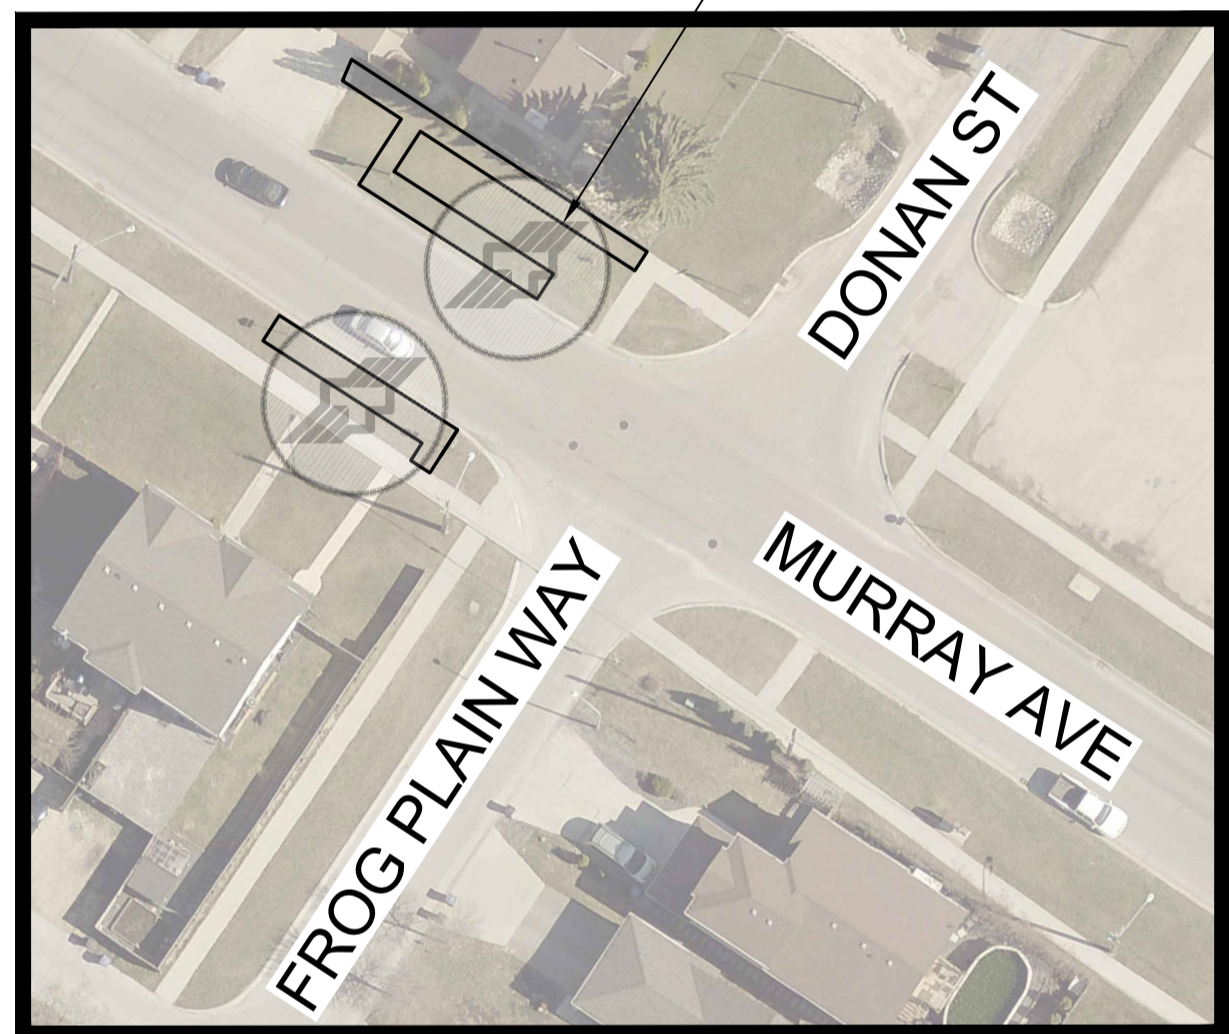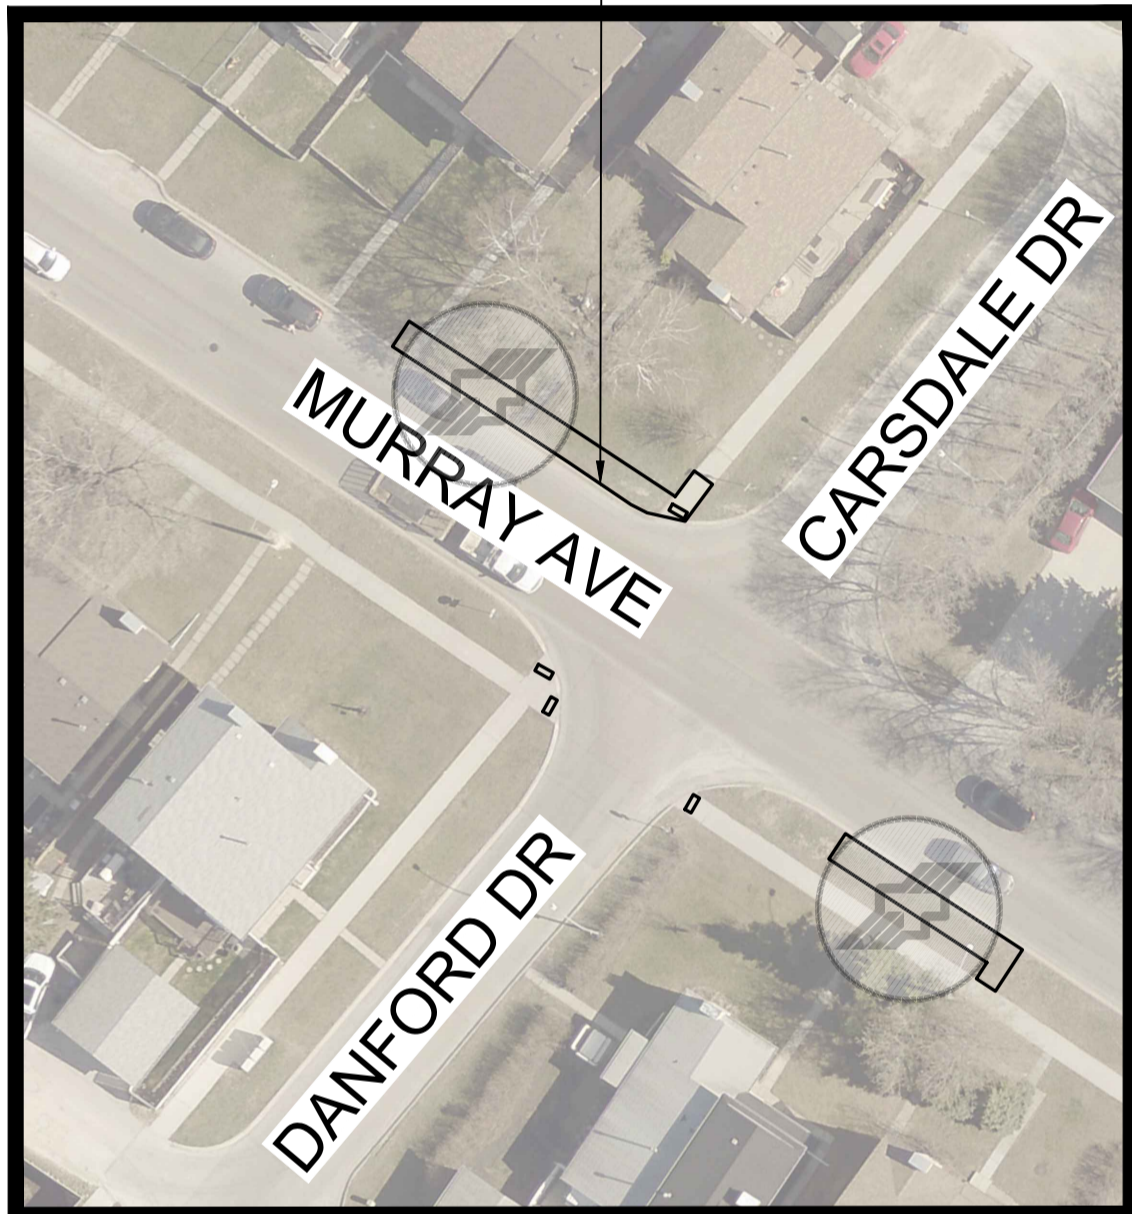

REALIGN CROSSING AND CONSTRUCT MEDIAN REFUGE

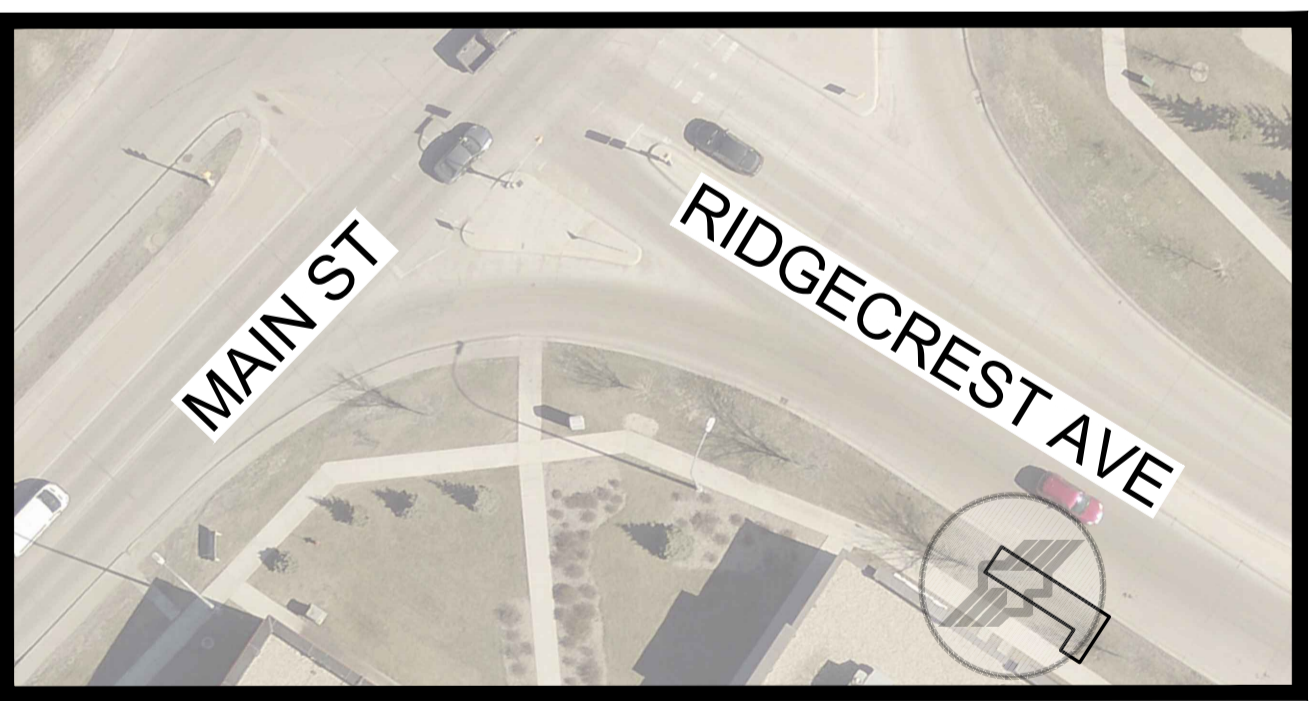

METRIC
WHOLE NUMBERS INDICATE MILLIMETRES
DECIMALIZED NUMBERS INDICATE METRES

ENGINEERS GEOSCIENTISTS MANITOBA
Certificate of Authorization
WSP Canada Inc.
No. 5750

FOR TENDER PURPOSES ONLY
NOT FOR CONSTRUCTION

NOTES:
1. RENEW CURBS AND SIDEWALKS AS INSTRUCTED BY CONTRACT ADMINISTRATOR

LOCATIONS APPROVED UNDERGROUND STRUCTURES				G.S.M. ELEV.		wsp	WSP Canada Inc. 1600 Buffalo Place Winnipeg, MB R3T 6B8 t. 204.477.6650 f. 204.474.2864 www.wsp.com		ENGINEER'S SEAL		
SIGNED BY:	DATE			H			DESIGNED BY	S.R.S.	CHECKED BY	R.H.	
SUPV U/G STRUCTURES				G		DRAWN BY	E.M.	APPROVED BY	S.R.S.		
LOCATION OF UNDERGROUND STRUCTURES AS SHOWN ARE BASED ON THE BEST INFORMATION AVAILABLE BUT NO GUARANTEE IS GIVEN THAT ALL EXISTING UTILITIES ARE SHOWN OR THAT THE GIVEN LOCATIONS ARE EXACT CONFIRMATION OF EXISTANCE AND EXACT LOCATION OF ALL SERVICES MUST BE OBTAINED FROM THE INDIVIDUAL UTILITIES BEFORE PROCEEDING				B	ISSUED FOR TENDER	20250201	S.R.S.	HOR. SCALE	N.T.S.	RELEASED FOR CONSTRUCTION	
				A	ISSUED FOR 75% REVIEW	20250120	S.R.S.	VERTICAL	1:10		
				NO.	REVISIONS	DATE	BY	DATE	2025/01/20	DATE	

THE CITY OF WINNIPEG
PUBLIC WORKS DEPARTMENT
ENGINEERING SERVICES DIVISION

2025 TRANSIT INFRASTRUCTURE IMPROVEMENTS
RIVERBEND AND AURORA CORRIDOR
VARIOUS LOCATIONS
TRANSIT INFRASTRUCTURE IMPROVEMENTS

CITY DRAWING NUMBER
SHEET 06 OF 12
TENDER NO. 33-2025

CONSULTANT ACAD DWG. NO.
CA0017599.2194-27

Feb 19, 2025 - 2:48pm
P:\2023\CA0017599.2194 - 2024 Local Street Renewals_751-2023\2025 Transit Stops\02 Drawings\03_Work_Dwg\CA0017599.2194_Riverbend_Aurora_Plan.dwg - tab:RIVERBEND AND AURORA CORRIDOR