
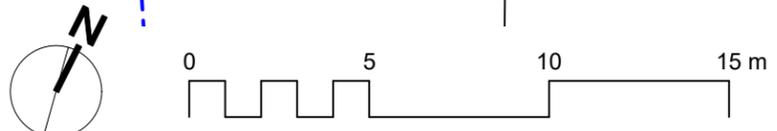


- MATERIAL & LAYOUT NOTES**
1. ALL WORK TO CONFORM TO CURRENT CITY OF WINNIPEG STANDARD CONSTRUCTION SPECIFICATIONS AND DETAILS UNLESS OTHERWISE NOTED.
 2. DIMENSIONS ARE IN METERS UNLESS OTHERWISE NOTED.
 3. DO NOT SCALE DRAWING.
 4. PROTECT EXISTING TREES TO REMAIN, TYP.
 5. DAMAGES TO EXISTING SOD AND PATHWAYS BEYOND WORK AREAS INDICATED ON DRAWINGS SHALL BE THE RESPONSIBILITY OF THE CONTRACTOR TO RESTORE AS PER CITY OF WINNIPEG STANDARDS UNLESS OTHERWISE APPROVED BY CONTRACT ADMINISTRATOR.
 6. LAYOUT TO BE CONFIRMED ON SITE BY CONTRACT ADMINISTRATOR PRIOR TO CONSTRUCTION.

- LEGEND**
- 1 SUPPLY & INSTALL ASPHALT PATHWAY (55 SM) AS PER SCD-648
 - 2 SUPPLY & INSTALL ASPHALT SPORT COURT (115 TONNE) AS PER SCD-305 C/W SEPARATION GEOGRID/GEOTEXTILE (640 SM), SUB-BASE (460 TONNE), BASE COURSE (96 CM) CUSHIONED SURFACING (608 SM), AND LINE PAINTING AS PER SCD-320
 - 3 SUPPLY & INSTALL CHAIN LINK PEDESTRIAN GATES (2) AND MAINTENANCE GATES (1 SET) AS PER SCD-304. EXACT LOCATION TO BE DETERMINED ON SITE WITH CONTRACT ADMINISTRATOR
 - 4 SUPPLY & INSTALL BASKETBALL STANDARDS, HOOPS AND PILES AS PER DETAIL SCD-300 (1 SET)
 - 5 SUPPLY & INSTALL BACKLESS BENCH AS PER SCD-121C (2)
 - 6 SUPPLY & INSTALL 3.05 HT. CHAIN LINK FENCE AS PER SCD-304 (102 LM)
 - 7 SUPPLY & INSTALL BIKE RACK (2)
 - 8 SUPPLY & INSTALL TOPSOIL & SOD AS PER CW3510 (GREEN HATCHED AREA, 715 SM)
 - 9 RE-INSTALL EXISTING PARK SIGN
 - 10 EXISTING WASTE RECEPTACLE, TO REMAIN
 - 11 EXISTING SQUARE BOLLARDS, TO REMAIN
 - 12 EXISTING PARKING LOT LIGHT, TO REMAIN
 - 13 EXISTING STREET LIGHT
 - 14 EXTENTS OF FIREHALL PARKING LOT

EAGLEWOOD DR.

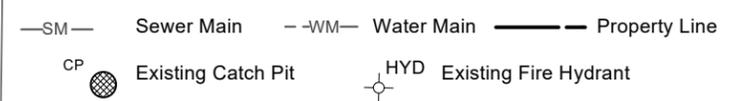

CONTRACTOR TO CONFIRM ALL DIMENSIONS AND REPORT ANY DISCREPANCIES TO CONTRACT ADMINISTRATOR PRIOR TO CONSTRUCTION. LOCATION OF UNDERGROUND STRUCTURES AS SHOWN ARE BASED ON THE BEST INFORMATION AVAILABLE BUT NO GUARANTEE IS GIVEN THAT ALL EXISTING UTILITIES ARE SHOWN OR THAT THE GIVEN LOCATIONS ARE EXACT. CONFIRMATION OF EXISTENCE AND EXACT LOCATION OF ALL SERVICES MUST BE OBTAINED FROM THE INDIVIDUAL UTILITIES BEFORE PROCEEDING WITH CONSTRUCTION.

<p>THE CITY OF WINNIPEG Planning, Property and Development Department Planning and Land Use Division Unit 15 - 30 Fort Street, Winnipeg, MB, (R3C 4X5)</p>	DESIGNED BY	CHECKED BY	MANAGER, PARK AND OPEN SPACES	DATE	DRAWING TITLE Eaglewood Park Basketball Court Development Materials & Layout Plan	DRAWING NO. E.36 - B R1		
	DRAWN BY DL	APPROVED BY						
	HORIZ. SCALE 1:200	DATE April 2025	MANAGER, PLANNING AND LAND USE DIVISION	DATE			SITE ADDRESS 110 Eaglewood Dr.	BID OPPORTUNITY NO. 363-2025
	VERT. SCALE							

06-01-23 Template.mcd Monday, January 23, 2006