


1:137086610300_drawing0302_drawing0302_sheaf_file02_civil_Staging086510c-staging.dwg
Last Saved: 5/12/2025 12:32 PM by alexmitchell
Plotted: 5/15/2025 4:07 PM by Bernard, Kevin
A1 SIZE 594mm x 841mm

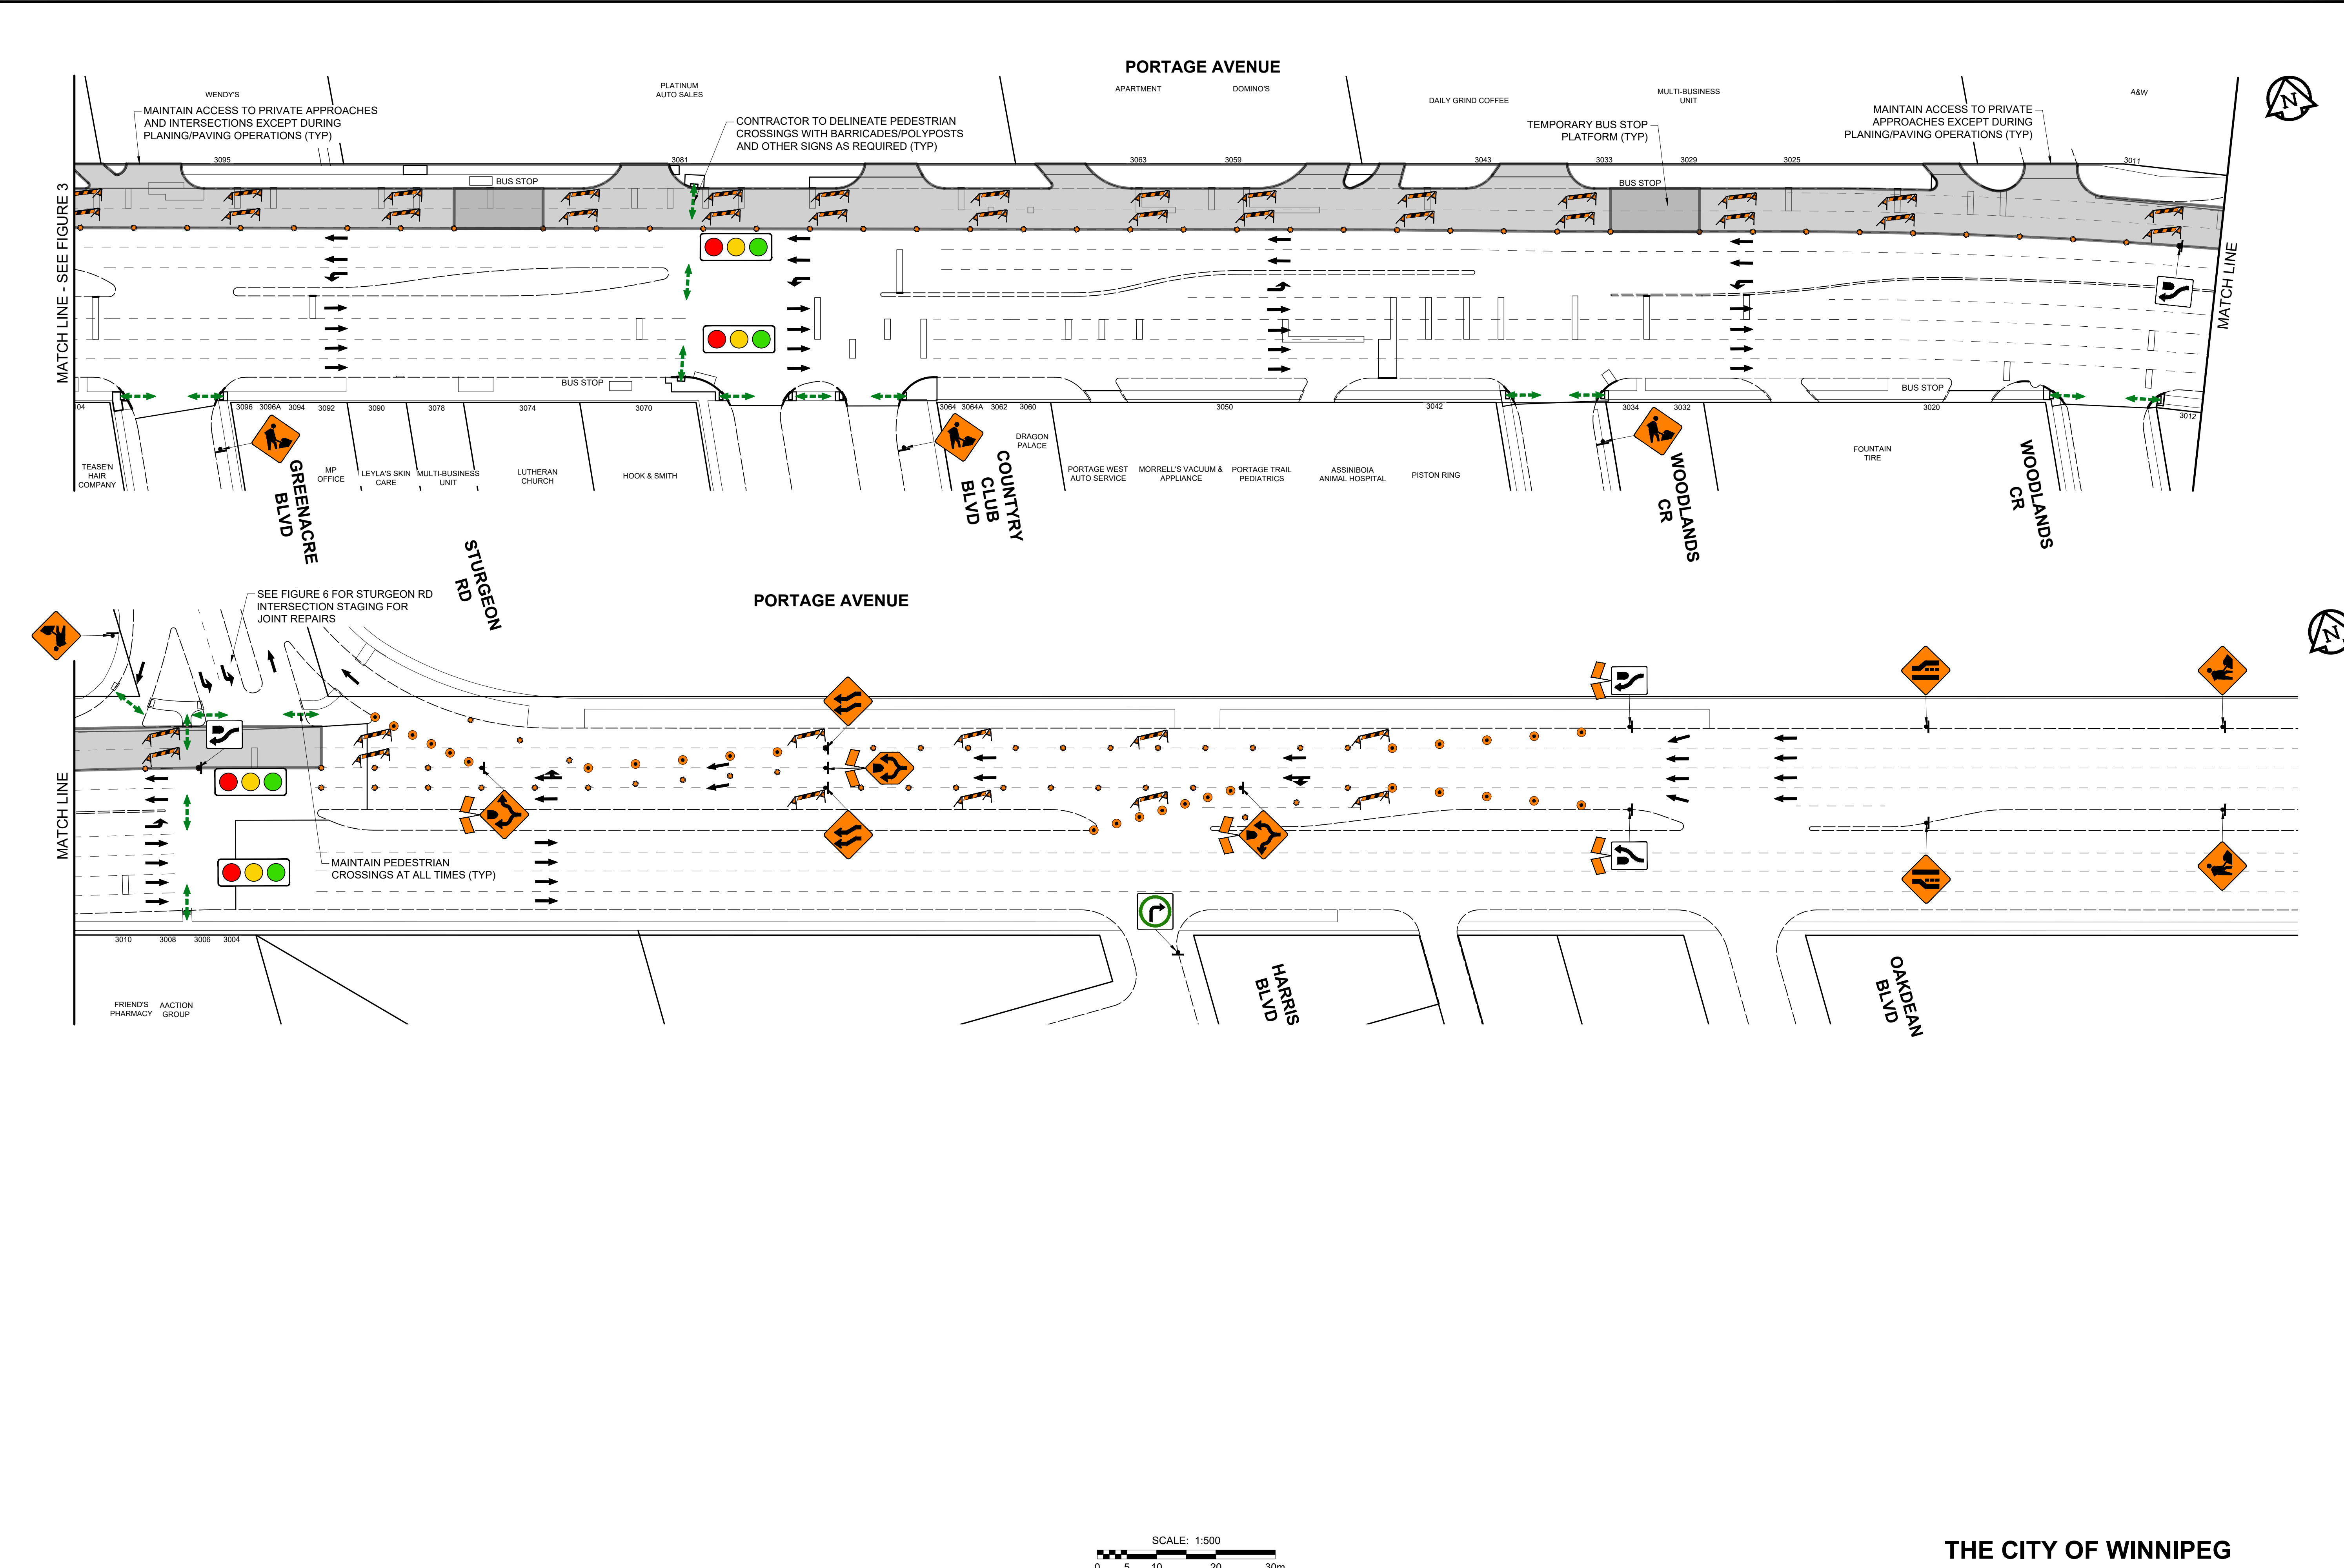

ISSUED FOR TENDER

STAGE 1
WESTBOUND GUTTER LANES (3 OF 5)
FIGURE 4

THE CITY OF WINNIPEG
2025 REGIONAL STREET RENEWALS
PORTAGE AVENUE
REHABILITATION AND RELATED WORKS
TRAFFIC STAGING & SIGNAGE