

NOTES


1. EMBEDMENT DEPTH OF POST AS PER MANUFACTURER'S SPECIFICATIONS
2. ASPHALT SPORT COURT SURFACE AS PER SCD-305 OR SCD-305A
3. CONCRETE UNDERGROUND STRUCTURES AS PER CW2160

Drawing Title:

BASKETBALL STANDARD CONCRETE PILE DETAIL

Drawing No:

SCD-300

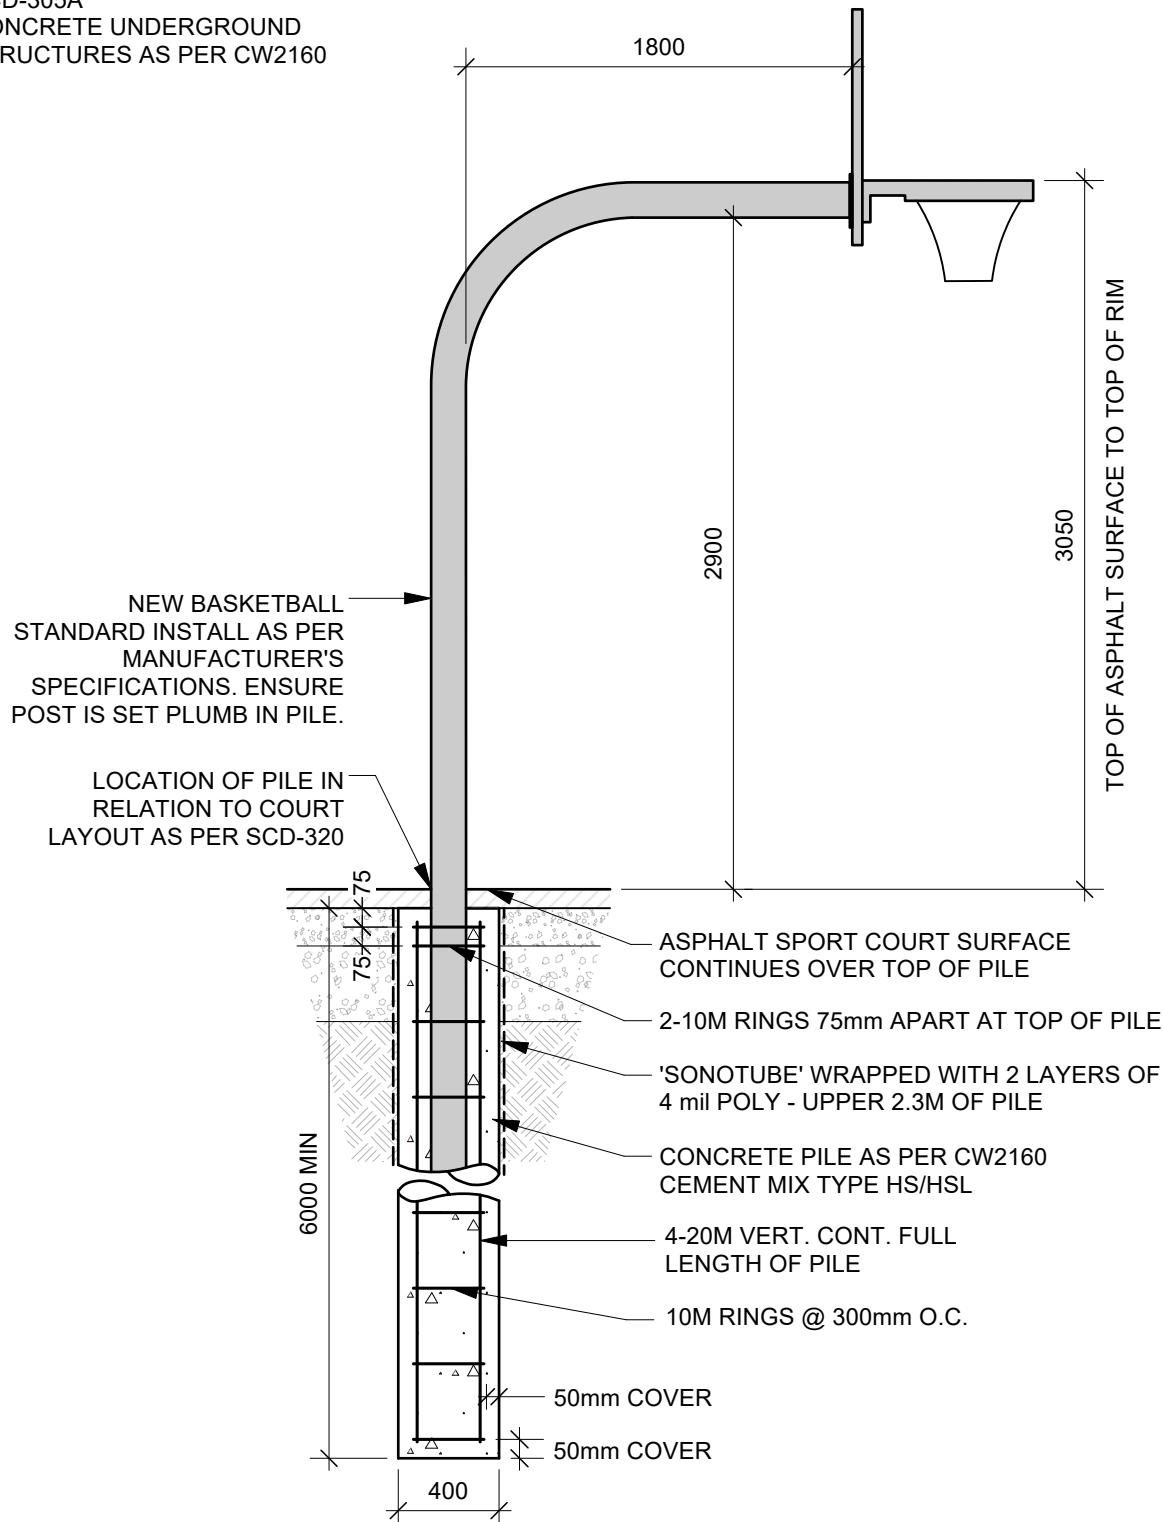

DIMENSIONS SHOWN ARE IN MILLIMETRES UNLESS OTHERWISE SPECIFIED

Revision: 2
DATE: June 2025
SCALE: NTS
DRAWN BY: MK

The City of Winnipeg
Planning, Property and Development Department
Planning and Land Use Division
Unit 15 - 30 Fort Street, Winnipeg, MB, R3C 4X5

