

### General Notes


1. Sub-Grade, Sub Base & Base Coarse Construction as per CW 3110
2. Topsoil & Seed as per CW3520 and CW 3540
3. Topsoil & Sod as per CW 3510 and CW 3540

Drawing Title:

## PARK PATHWAY CRUSHED LIMESTONE

Drawing No:

**SCD-646**

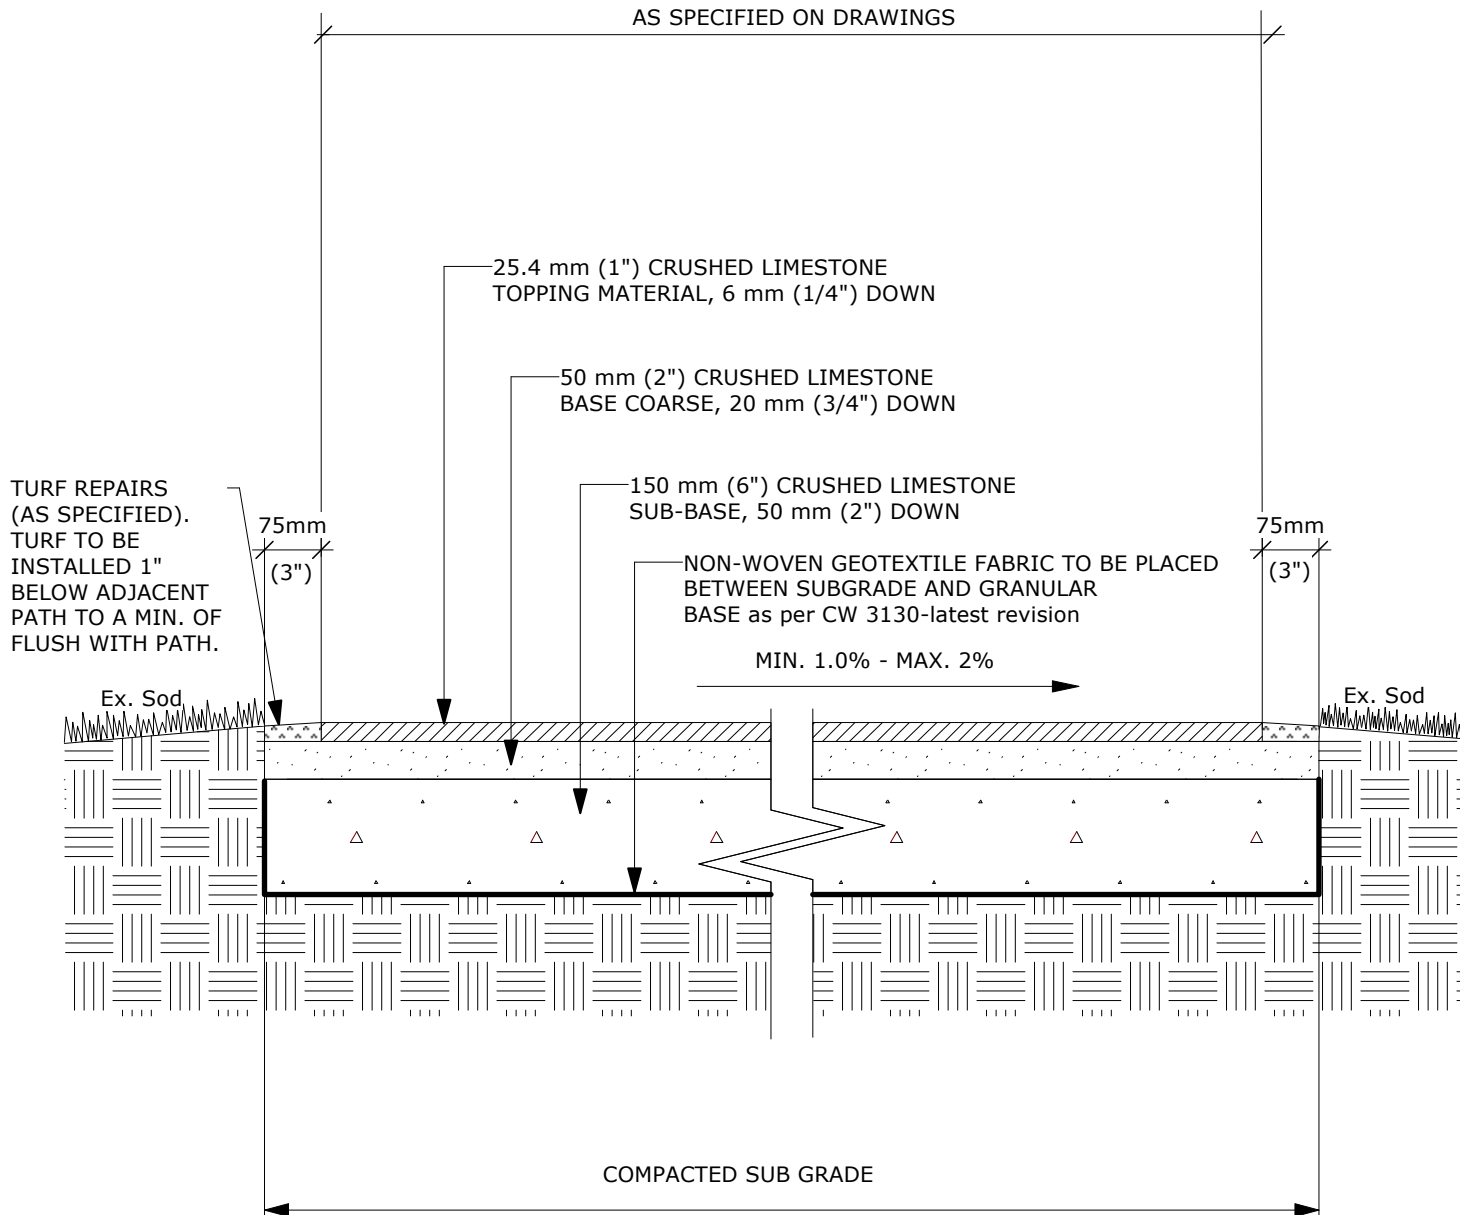

DIMENSIONS SHOWN ARE IN MILLIMETRES UNLESS OTHERWISE SPECIFIED

REVISION: 2  
DATE: August 18, 2025  
SCALE: NTS  
DRAWN BY: MK

The City of Winnipeg  
Planning, Property and Development Department  
Planning and Land Use Division  
Unit 15 - 30 Fort Street, Winnipeg, MB, R3C 4X5

