


A1 SIZE 594mm x 841mm
PLOT: 3/18/2025 10:57:09 AM
FILE NAME: 06690-q001.dwg Saved By: dalane

THE CITY OF WINNIPEG
PUBLIC WORKS DEPARTMENT
ENGINEERING DIVISION



2025 REGIONAL STREET RENEWALS
SOUTHBOUND PEMBINA HIGHWAY RECONSTRUCTION AND RESURFACING
LA SALLE RIVER TO PERREAULT AVENUE
TENDER No. 45-2025

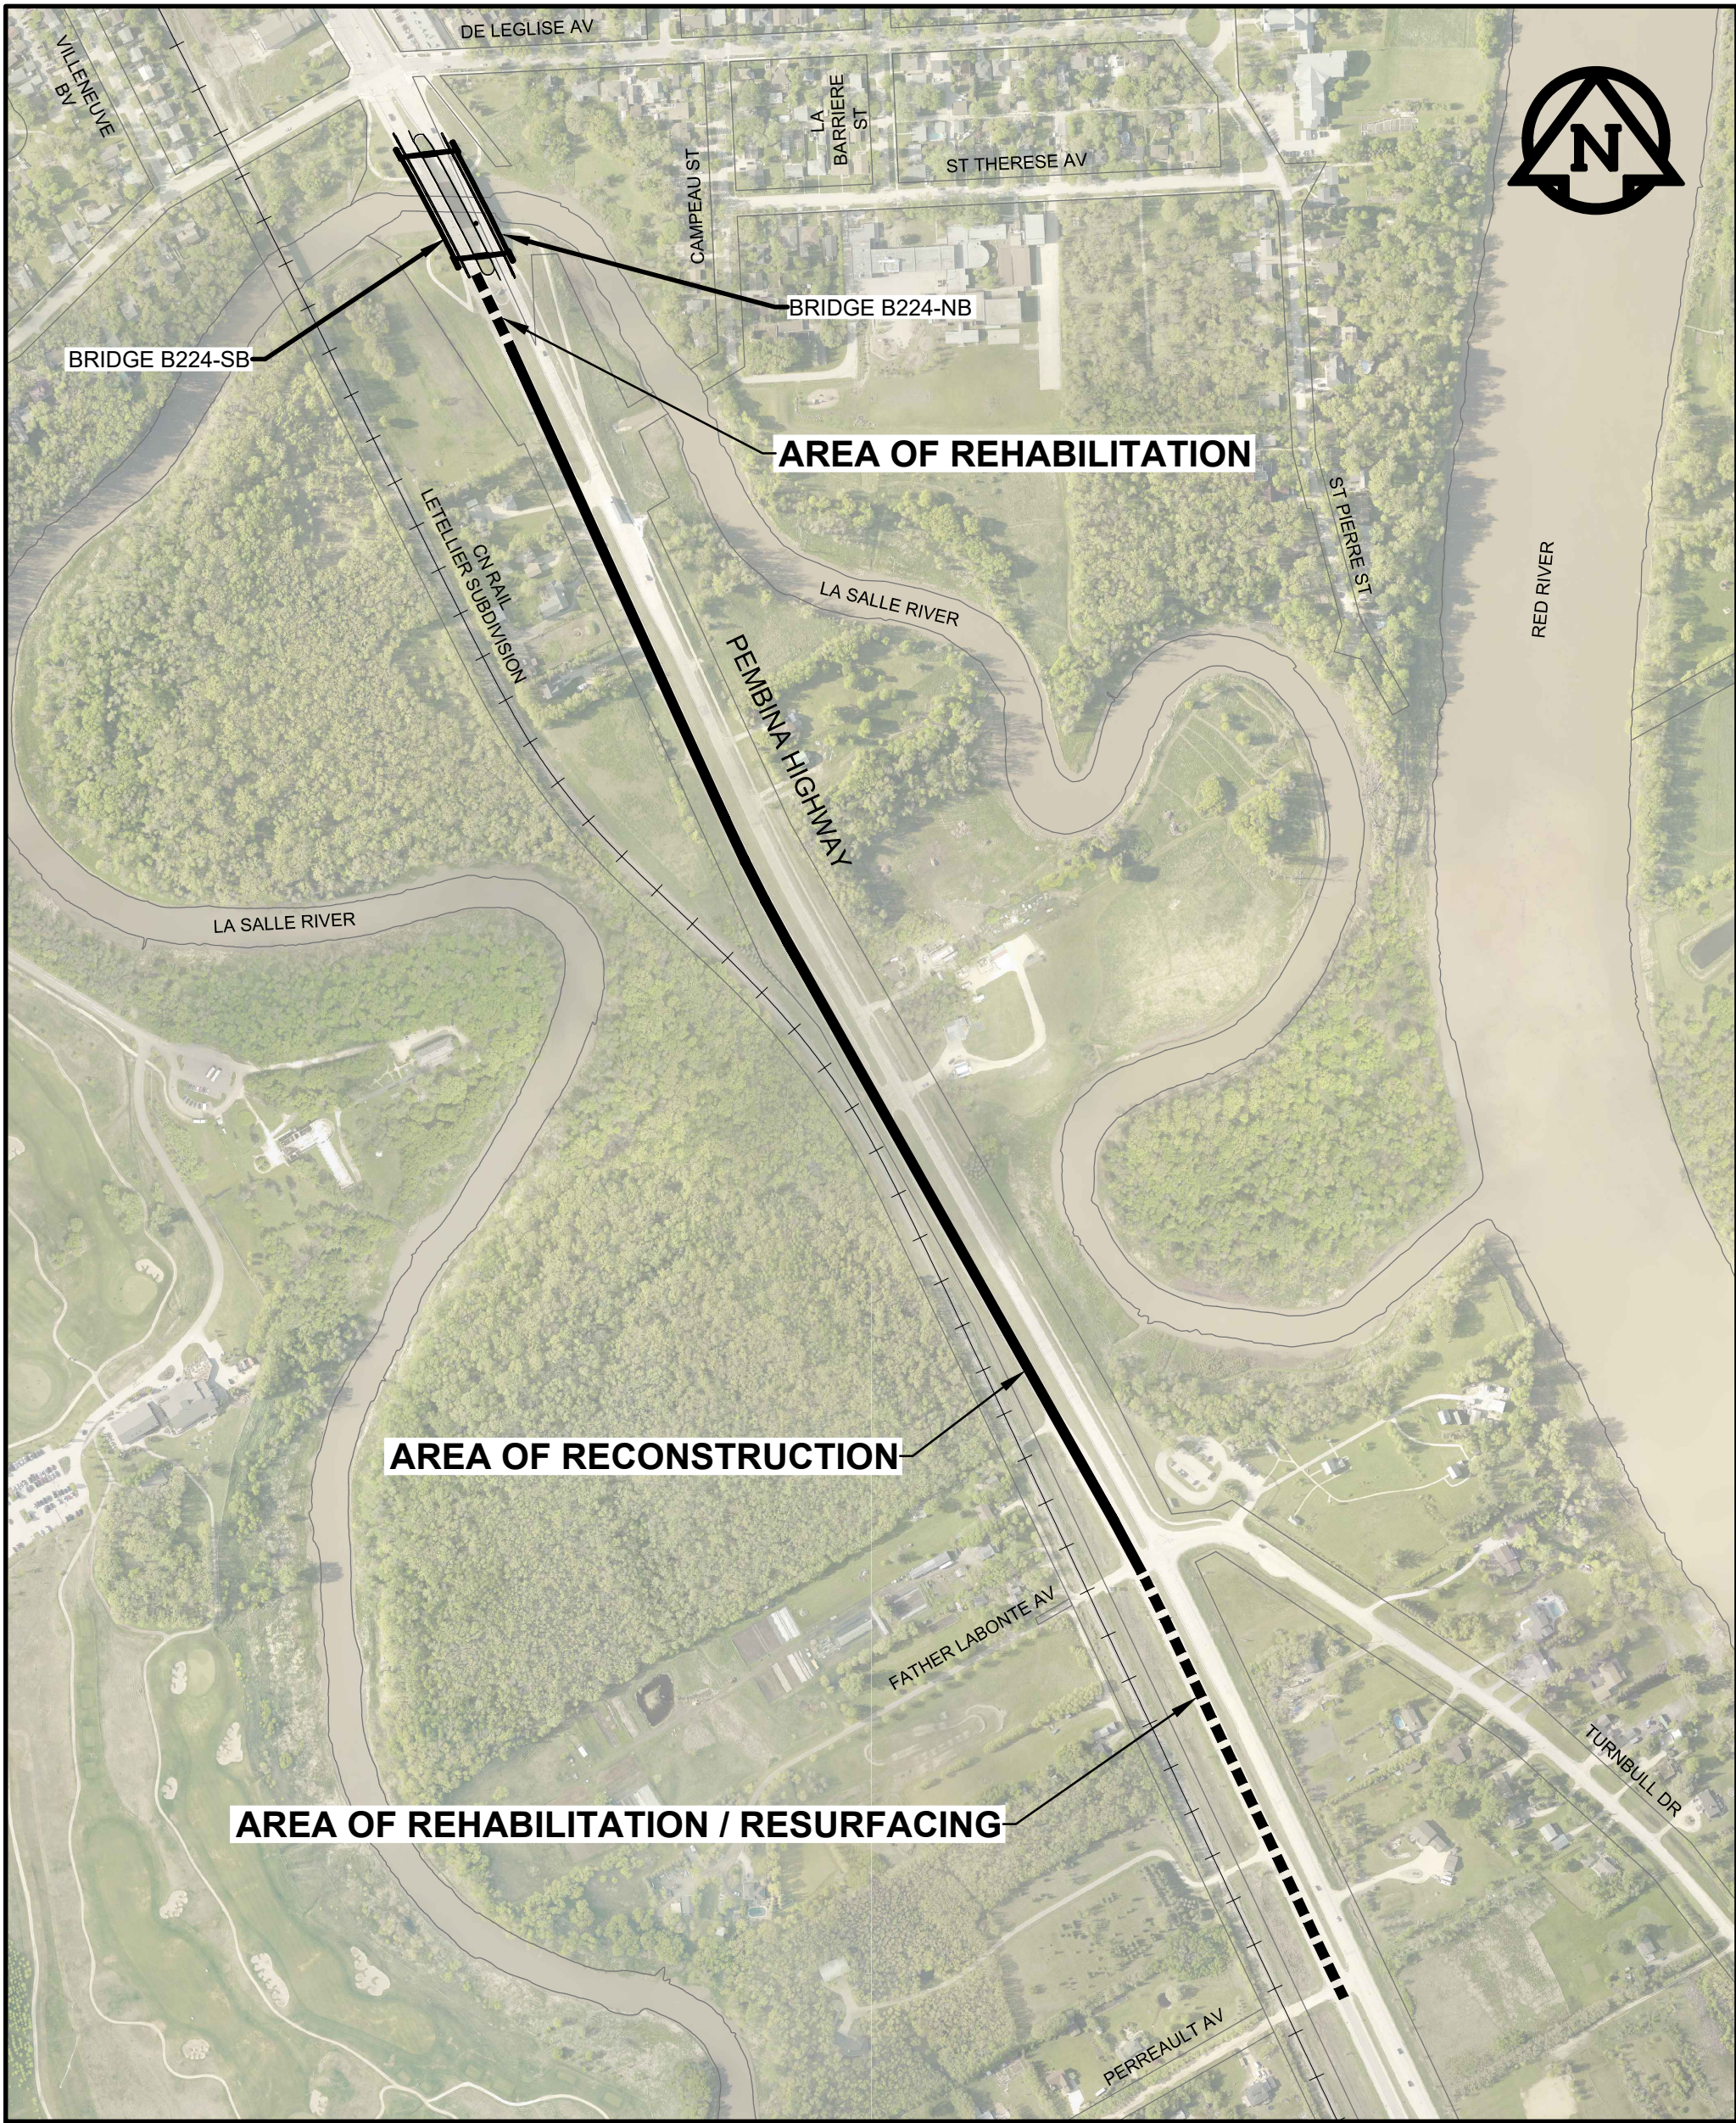

LOCATION PLAN
SCALE: 1:5000
0 50 100 200 300m

DRAWING LIST

SHEET No.	DRAWING No.	DESCRIPTION
1	P-3589-1	COVER SHEET - LOCATION PLAN & DRAWING LIST
HORIZONTAL GEOMETRY		
2	P-3589-2	HORIZONTAL GEOMETRY - PERREAULT AVE TO STA 0+550
3	P-3589-3	HORIZONTAL GEOMETRY - STA 0+550 TO STA 0+800
4	P-3589-4	HORIZONTAL GEOMETRY - STA 0+800 TO STA 1+060
5	P-3589-5	HORIZONTAL GEOMETRY - STA 1+060 TO STA 1+320
6	P-3589-6	HORIZONTAL GEOMETRY - STA 1+320 TO STA 1+580
7	P-3589-7	HORIZONTAL GEOMETRY - STA 1+580 TO LA SALLE RIVER
PAVING AND GRADING		
8	P-3589-8	SOUTHBOUND PEMBINA HIGHWAY - PERREAULT AVE TO STA 0+430
9	P-3589-9	SOUTHBOUND PEMBINA HIGHWAY - STA 0+430 TO STA 0+550
10	P-3589-10	SOUTHBOUND PEMBINA HIGHWAY - STA 0+550 TO STA 0+670
11	P-3589-11	SOUTHBOUND PEMBINA HIGHWAY - STA 0+670 TO STA 0+800
12	P-3589-12	SOUTHBOUND PEMBINA HIGHWAY - STA 0+800 TO STA 0+930
13	P-3589-13	SOUTHBOUND PEMBINA HIGHWAY - STA 0+930 TO STA 1+060
14	P-3589-14	SOUTHBOUND PEMBINA HIGHWAY - STA 1+060 TO STA 1+190
15	P-3589-15	SOUTHBOUND PEMBINA HIGHWAY - STA 1+190 TO STA 1+320
16	P-3589-16	SOUTHBOUND PEMBINA HIGHWAY - STA 1+320 TO STA 1+450
17	P-3589-17	SOUTHBOUND PEMBINA HIGHWAY - STA 1+450 TO STA 1+580
18	P-3589-18	SOUTHBOUND PEMBINA HIGHWAY - STA 1+580 TO STA 1+720
19	P-3589-19	SOUTHBOUND PEMBINA HIGHWAY - STA 1+720 TO LA SALLE RIVER
SECTIONS AND DETAILS		
20	P-3589-20	SECTIONS - A, B & C
21	P-3589-21	SECTIONS - D, E & F
22	P-3589-22	SECTIONS - G, H & I
23	P-3589-23	SECTIONS - J, K & L
TEMPORARY WORKS		
24	P-3589-24	PEMBINA HIGHWAY

ISSUED FOR TENDER