


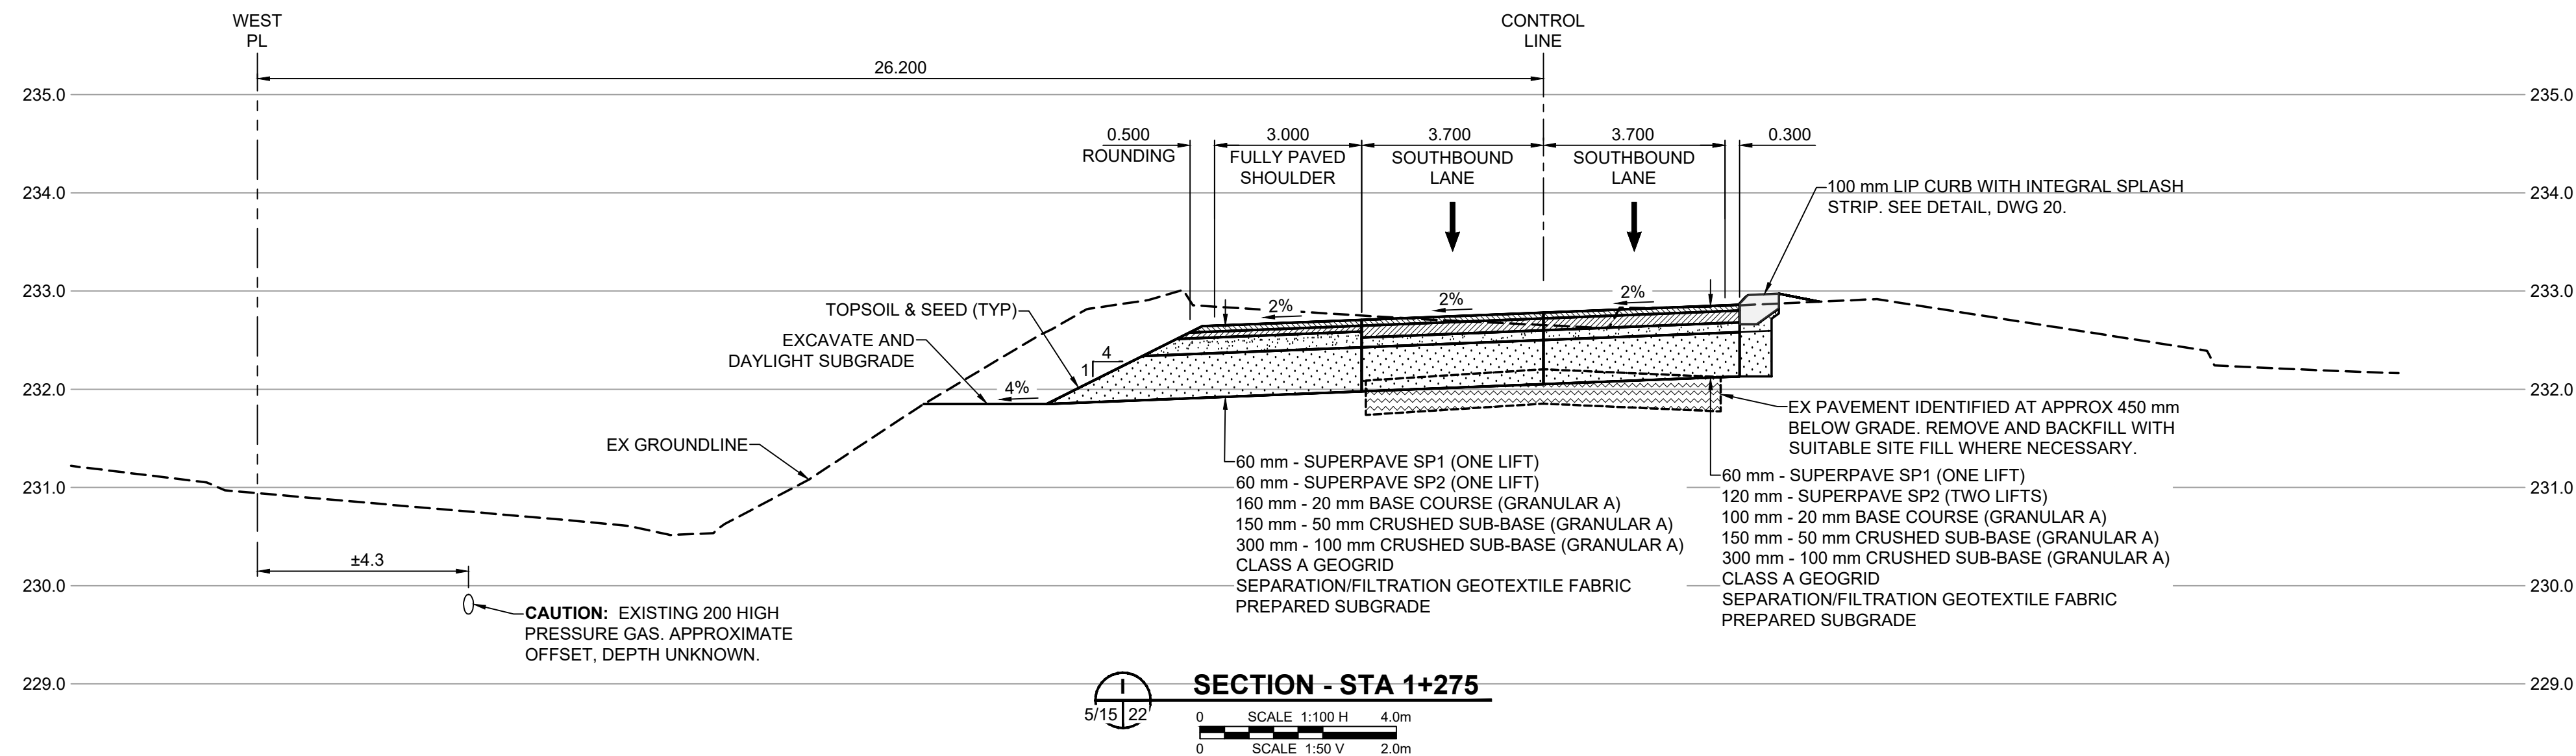



THE CITY OF WINNIPEG

PUBLIC WORKS DEPARTMENT

ENGINEERING DIVISION

2025 REGIONAL STREET RENEWALS SOUTHBOUND PEMBINA HIGHWAY RECONSTRUCTION AND RESURFACING <u>LA SALLE RIVER TO PERREAUVE AVE</u> SECTIONS G, H & I	CITY DRAWING NUMBER P-3589-22 SHEET OF 22
---	--

METRIC
WHOLE NUMBERS INDICATE MILLIMETRES
DECIMALIZED NUMBERS INDICATE METRES