




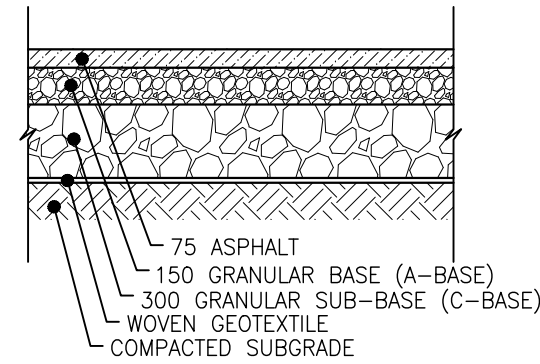

1 ASPHALT ROAD STRUCTURE
C05 SCALE: NTS

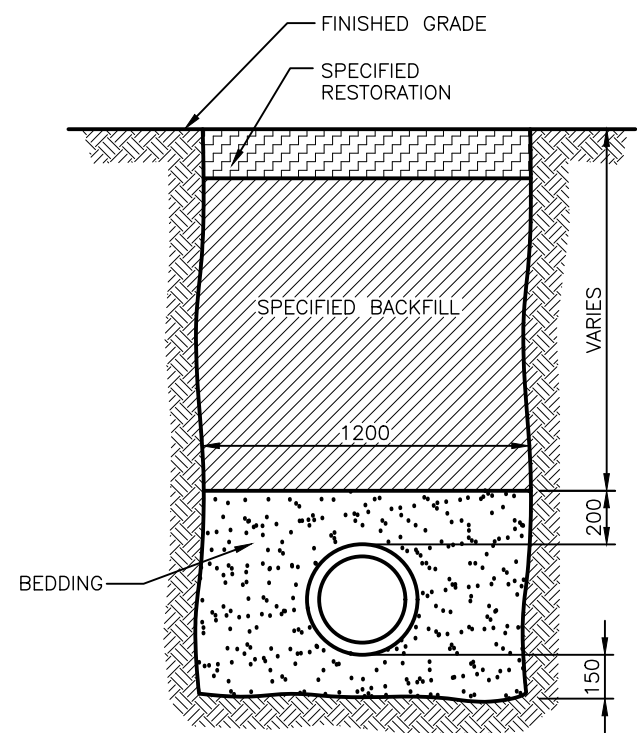


2 TYPICAL PIPE BACKFILL
C05 SCALE: NTS

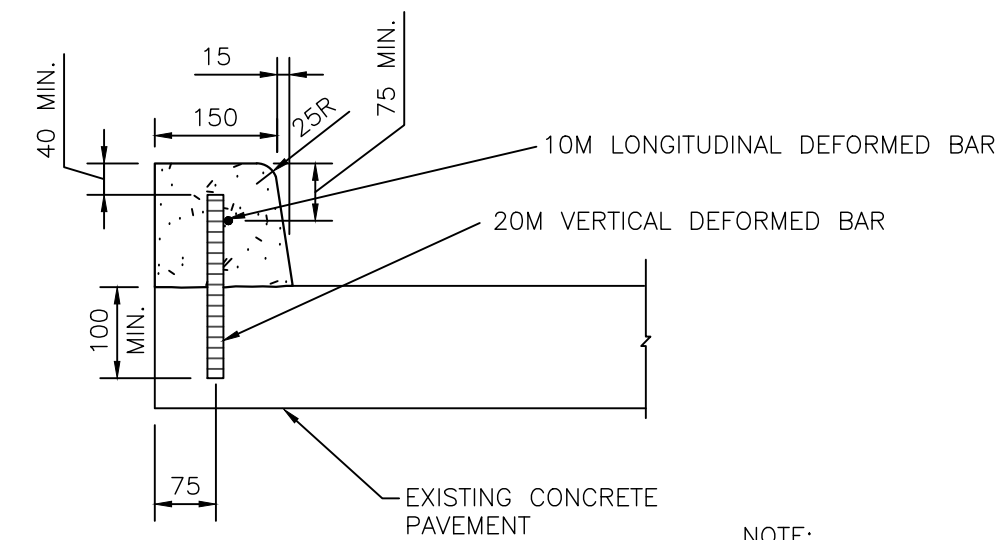


NOTE:
FINISHED CURB HEIGHT
TO MATCH EXISTING

3 CONCRETE BARRIER CURB (DOWELLED) SD-205
C05 SCALE: NTS

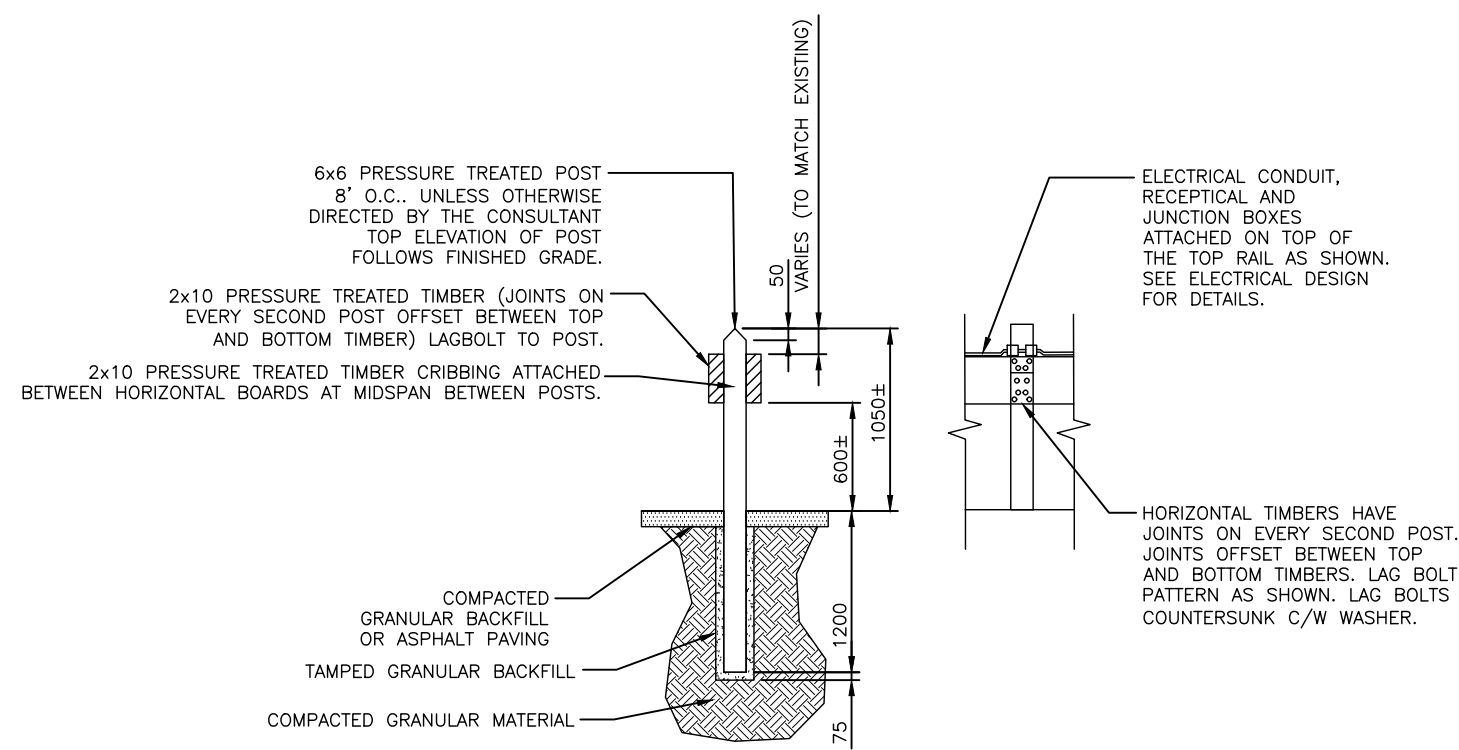

4 WOOD PARKING RAIL – PARALLEL HORIZ. BOARDS
C05 SCALE: NTS

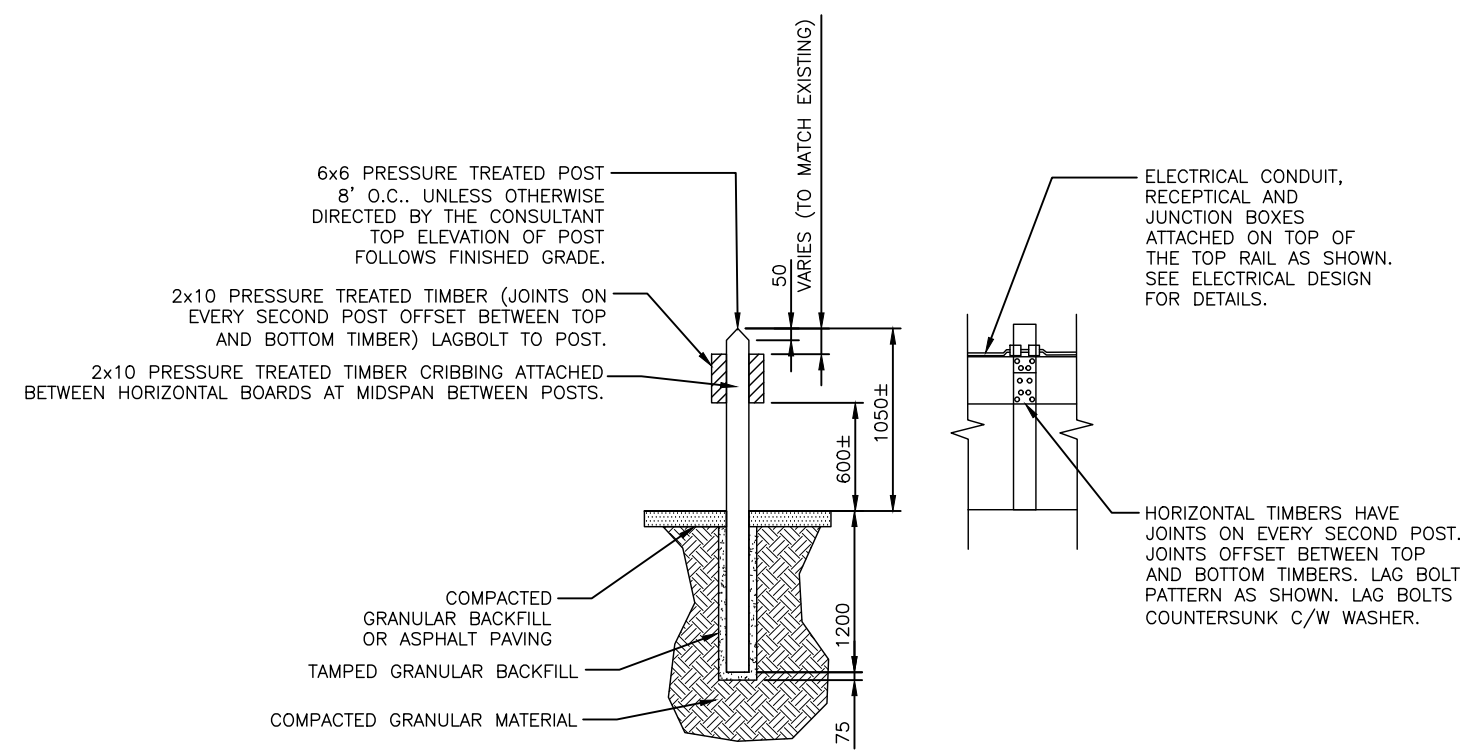


5 WOOD PARKING RAIL – SINGLE HORIZ. BOARDS
C05 SCALE: NTS

METRIC

WHOLE NUMBERS INDICATE MILLIMETRES
DECIMALIZED NUMBERS INDICATE METRES

10	—	—
9	—	—
8	—	—
7	—	—
6	—	—
5	—	—
4	—	—
3	—	—
2	—	—
1	—	—
NO.	DRAWING NUMBER	REFERENCE DRAWING TITLE
REFERENCE DRAWINGS		

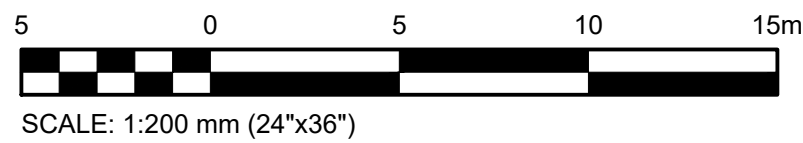

B.M. ELEV.			
CONSTRUCTION COMPLETION DATE: YYYY MM DD			
1	RE-ISSUED FOR CONSTRUCTION	2025 07 08	JMM
0	ISSUED FOR CONSTRUCTION	2025 05 30	JMM
NO.	REVISIONS	DATE	BY

KGS GROUP			
DESIGNED BY	JMM	CHECKED BY	BJM
DRAWN BY	MBM	APPROVED BY	JMM
SCALE:	AS SHOWN	RELEASED FOR CONSTRUCTION	
DATE	2025 05 30	DATE	
PLOT DATE:	2025 07 09		

ENGINEER'S SEAL
CONSULTANT DRAWING NUMBER
24-0107-004_C05

	THE CITY OF WINNIPEG	
	TRANSIT DEPARTMENT ENGINEERING DIVISION	
	WINNIPEG TRANSIT – FORT ROUGE FACILITY HYDROGEN REFUELING STATION	
	CIVIL DETAILS	
CITY DRAWING NUMBER	465-2025-C0005	SHEET 1 OF 1

BID OPPORTUNITY: 465-2025
CONTRACT NUMBER: —
FILE PATH: U:\VMS\24-0107-004\
FILE NAME: 24-0107-004 CIVIL.dwg