


1 EXISTING CONDITIONS - SECTION 1 - SCALE: 1:50 594mmx841mm SHEET

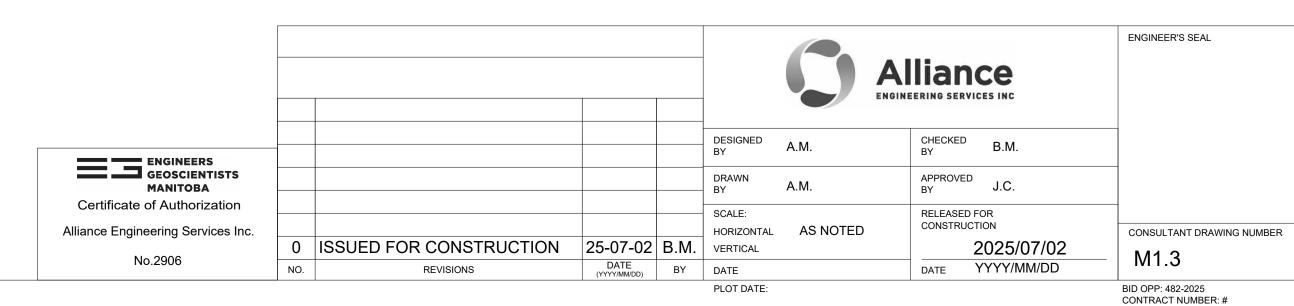

Winnipe

THE CITY OF WINNIPEG

WATER AND WASTE DEPARTMENT
ENGINEERING SERVICES DIVISION

MACLEAN RESERVOIR VALVE HOUSE
VENTILATION UPGRADE
SECTIONS - EXISTING

SHEET 1 OF 1
CITY DRAWING NUMBER
1-0630R-M0003-001

CITY FILE NUMBER W-938

FILE PATH: FILE NAME: