


FOR CONTINUATION SEE DWG P-3594-4

MATCHLINE 25+30

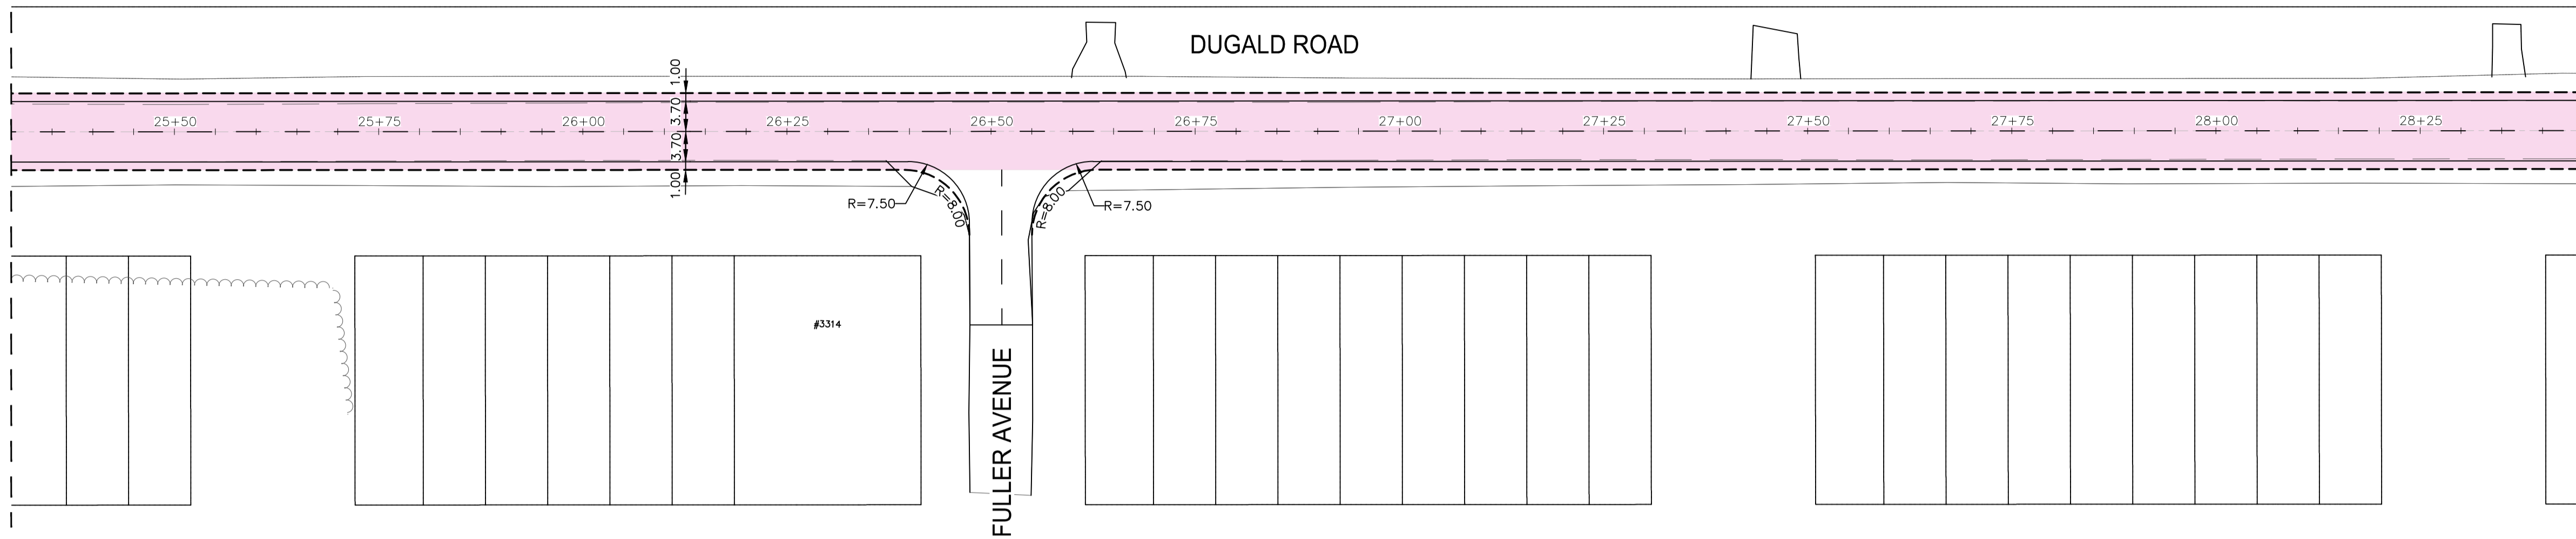


MATCHLINE 28+45

SEE DWG BELOW

SEE DWG ABOVE

MATCHLINE 28+45

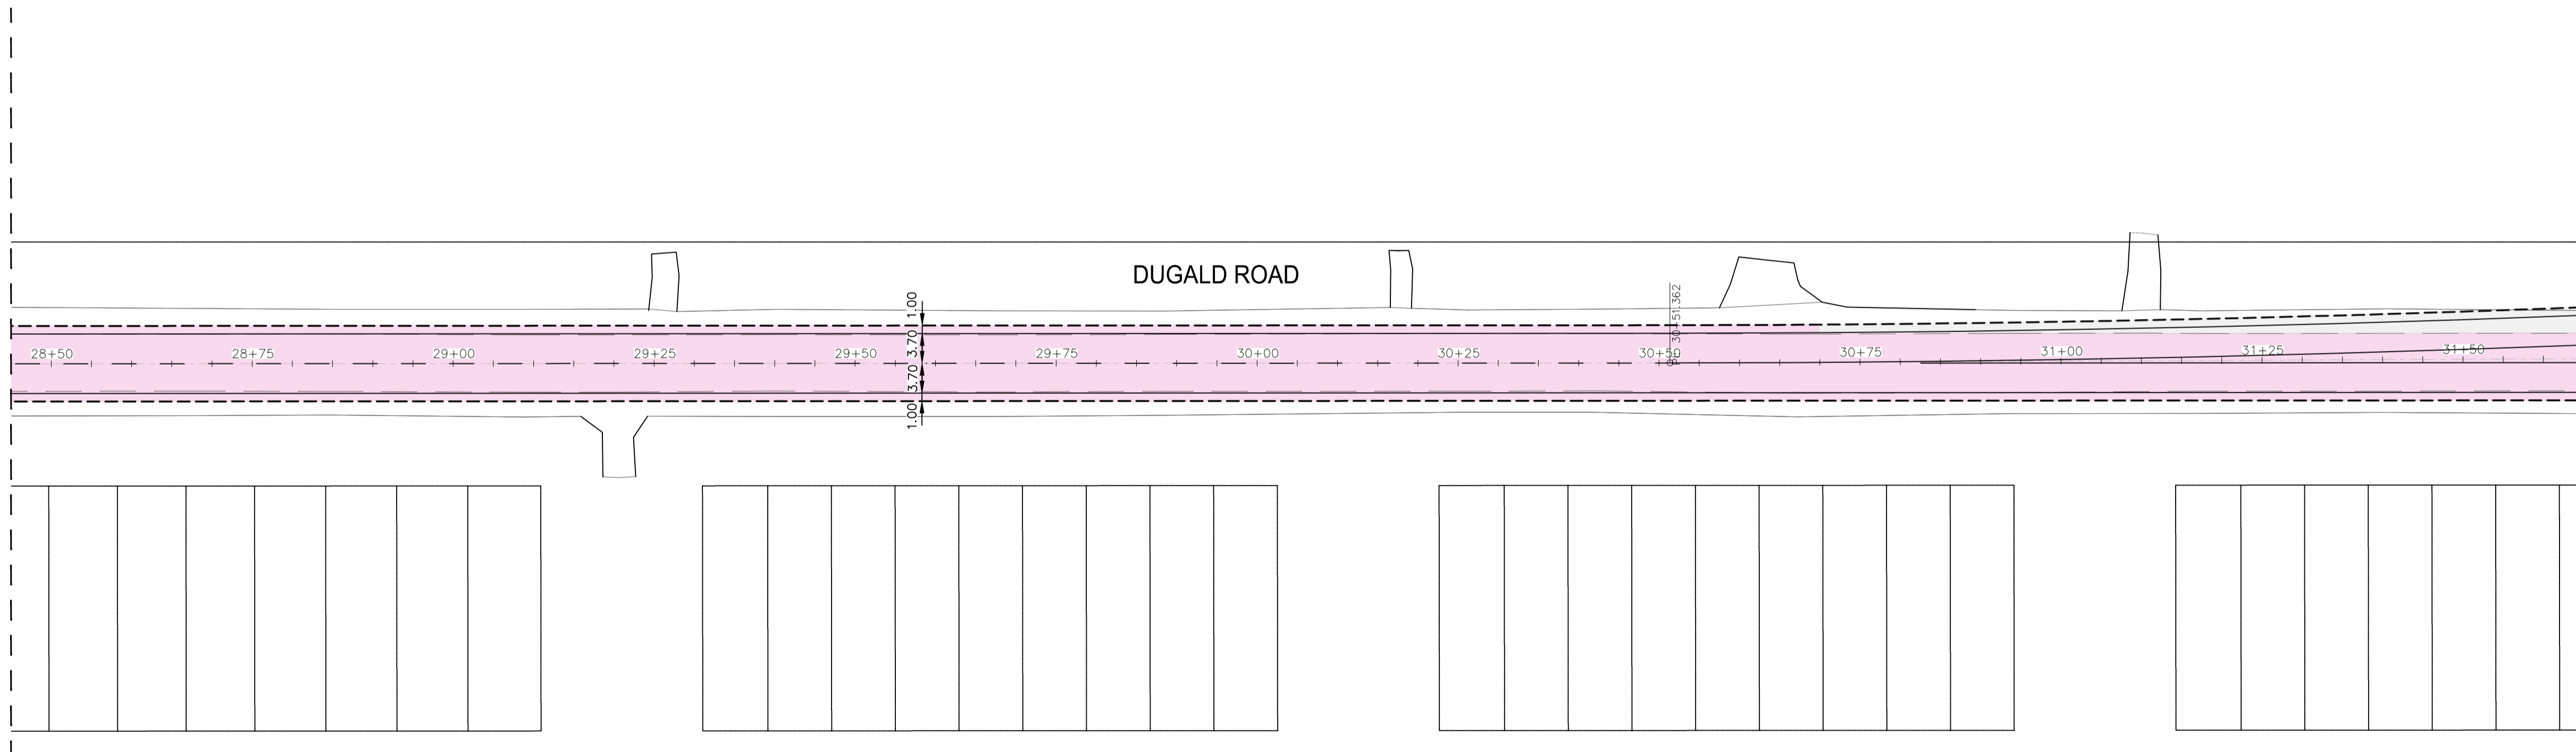

MATCHLINE 31+65

FOR CONTINUATION SEE DWG P-3594-6

METRIC
WHOLE NUMBERS INDICATE MILLIMETRES
DECIMALIZED NUMBERS INDICATE METRES

FOR TENDER PURPOSES ONLY
NOT FOR CONSTRUCTION

ENGINEERS
GEOSCIENTISTS
MANITOBA
Certificate of Authorization
WSP Canada Inc.
No. 5750

THE CITY OF WINNIPEG
PUBLIC WORKS DEPARTMENT
ENGINEERING SERVICES DIVISION

DUGALD ROAD PAVEMENT RENEWAL - PLESSIS ROAD TO RAVENHURST STREET

HORIZONTAL GEOMETRY AND PAVEMENT RENEWAL TYPES
ASPHALT RECONSTRUCTION AND MILL & FILL
STA. 25+30 TO STA. 31+65

CITY DRAWING NUMBER: P-3594-05
SHEET 05 OF 33
TENDER NO. 59-2025

EXISTING	LEGEND-PLAN	PROPOSED	EXISTING	LEGEND-PLAN	PROPOSED	EXISTING	LEGEND-PLAN	PROPOSED
	WATER MAIN			VALVE			EDGE OF SIDEWALK	
	LAND DRAINAGE SEWER			CURB STOP			EDGE OF ASPHALT	
	WASTE WATER SEWER			HYDRO POLE & LIGHT STANDARD			EDGE OF CONCRETE	
	HYDRO			LIGHT STANDARD OR TRAFFIC SIGNAL			MODIFIED BARRIER CURB	
	GAS			HYDRO POLE / ANCHOR			BARRIER CURB	
	COMMUNICATIONS			FENCE			CONCRETE SIDEWALK	
	SIGNALS			PROPERTY LINE			ASPHALT RECONSTRUCTION	
	MANHOLE			IRON BAR			MILL & FILL SURFACE	
	CATCH BASIN/CATCH PIT			TEST HOLE / PAVEMENT CORE			PAVEMENT WIDENING	
	CURB INLET			ELEVATIONS			CIREAM PAVEMENT	
	UTILITIES ADJUSTED			CURB RAMP			TEMPORARY PAVEMENT	
	HYDRANT			DETECTABLE WARNING SURFACE TILE				

LOCATIONS APPROVED UNDERGROUND STRUCTURES

SIGNED BY: _____ DATE: _____

SUPV UG STRUCTURES _____ DATE _____

LOCATION OF UNDERGROUND STRUCTURES AS SHOWN ARE BASED ON THE BEST INFORMATION AVAILABLE BUT NO GUARANTEE IS GIVEN THAT ALL EXISTING UTILITIES ARE SHOWN OR THAT THE GIVEN LOCATIONS ARE EXACT LOCATION OF ALL SERVICES MUST BE OBTAINED FROM THE INDIVIDUAL UTILITIES BEFORE PROCEEDING

NO.	REVISIONS	DATE	BY
0	ISSUED FOR TENDER	2025-03-14	RB
7			
6			
5			
4			
3			
2			
1			

G.B.M. 225.970

wsp

DESIGNED BY: SS
DRAWN BY: RB/SB/LT

CHECKED BY: VM
APPROVED BY: SS

HOR. SCALE: 1:500
VERTICAL: -

RELEASED FOR CONSTRUCTION

DATE: 2025/FEBRUARY

WSP Canada Inc.
1600 Buffalo Place
Winnipeg, MB R3T 6B8
t. 204.477.6650
f. 204.474.2864
www.wsp.com

ENGINEER'S SEAL

CONSULTANT ACAD DWG. NO.
CA0022818.5512-05

Mar 14, 2025 - 9:46am
P:\2024\CA0022818.5512 - Pavement Renewals Dugald & Plessis\02 Drawings\03_Work_Dwg\CA0022818.5512_Dugald Rd_Plessis_Geometry_Plan.dwg --tab:P-3594-05