
236.40																				
																+47.43	5			236.40
236.00				/		TH EDGE C						PROPOSED NOF	RTH/SOUTH	EDGE OF ROAD		STA 32	=			236.00
235.60					CPOSED	SOUTH EL	DGE OF ROAD									8				235.60
235.20			<i>†</i>					0.20%							<u> </u>		0.09%			235.20
								0.20%												
234.80						3 STA 31+54.6 = 235.169	60			EXISTING NOF	TH EDGE OF ROAD				GB STA 32- EL = 2	35.357				234.80
234.40								EXISTING NORTH D	DITCH BOTTOM	EXISTING SOUTH EDGE	OF ROAD									234.40
234.00																				234.00
233.60																				233.60
233.20																				233.20
								<u> </u>		EXISTING SOUTH DITO				······································				₩		
232.80	31 31 34 24 4 4 4 4			1 1 1 1 1				→ 1 + +						N			 + ∇	32+		232.80
		2	91	450 F	vc wws		-	//						Ö		•	SHLD SHLD			
NOTES:	FOR CONTINUATION SEE				0 GAS	NEW EDGE OF	OF SHOULDER			GALD ROAD 235.249 (235.335) (235.313)	-E:450-EULVERT= 32+00 RAKE AS P			μ - 25 - 2		(235. (235. (235. (235.)	357) 357) 0:1 357) 0:1 0:1 0:1 0:1 0:1 0:1 0:1 0:1	ILINE 32+60	FOR CONTINUATION SEE DWG P-3594-21	

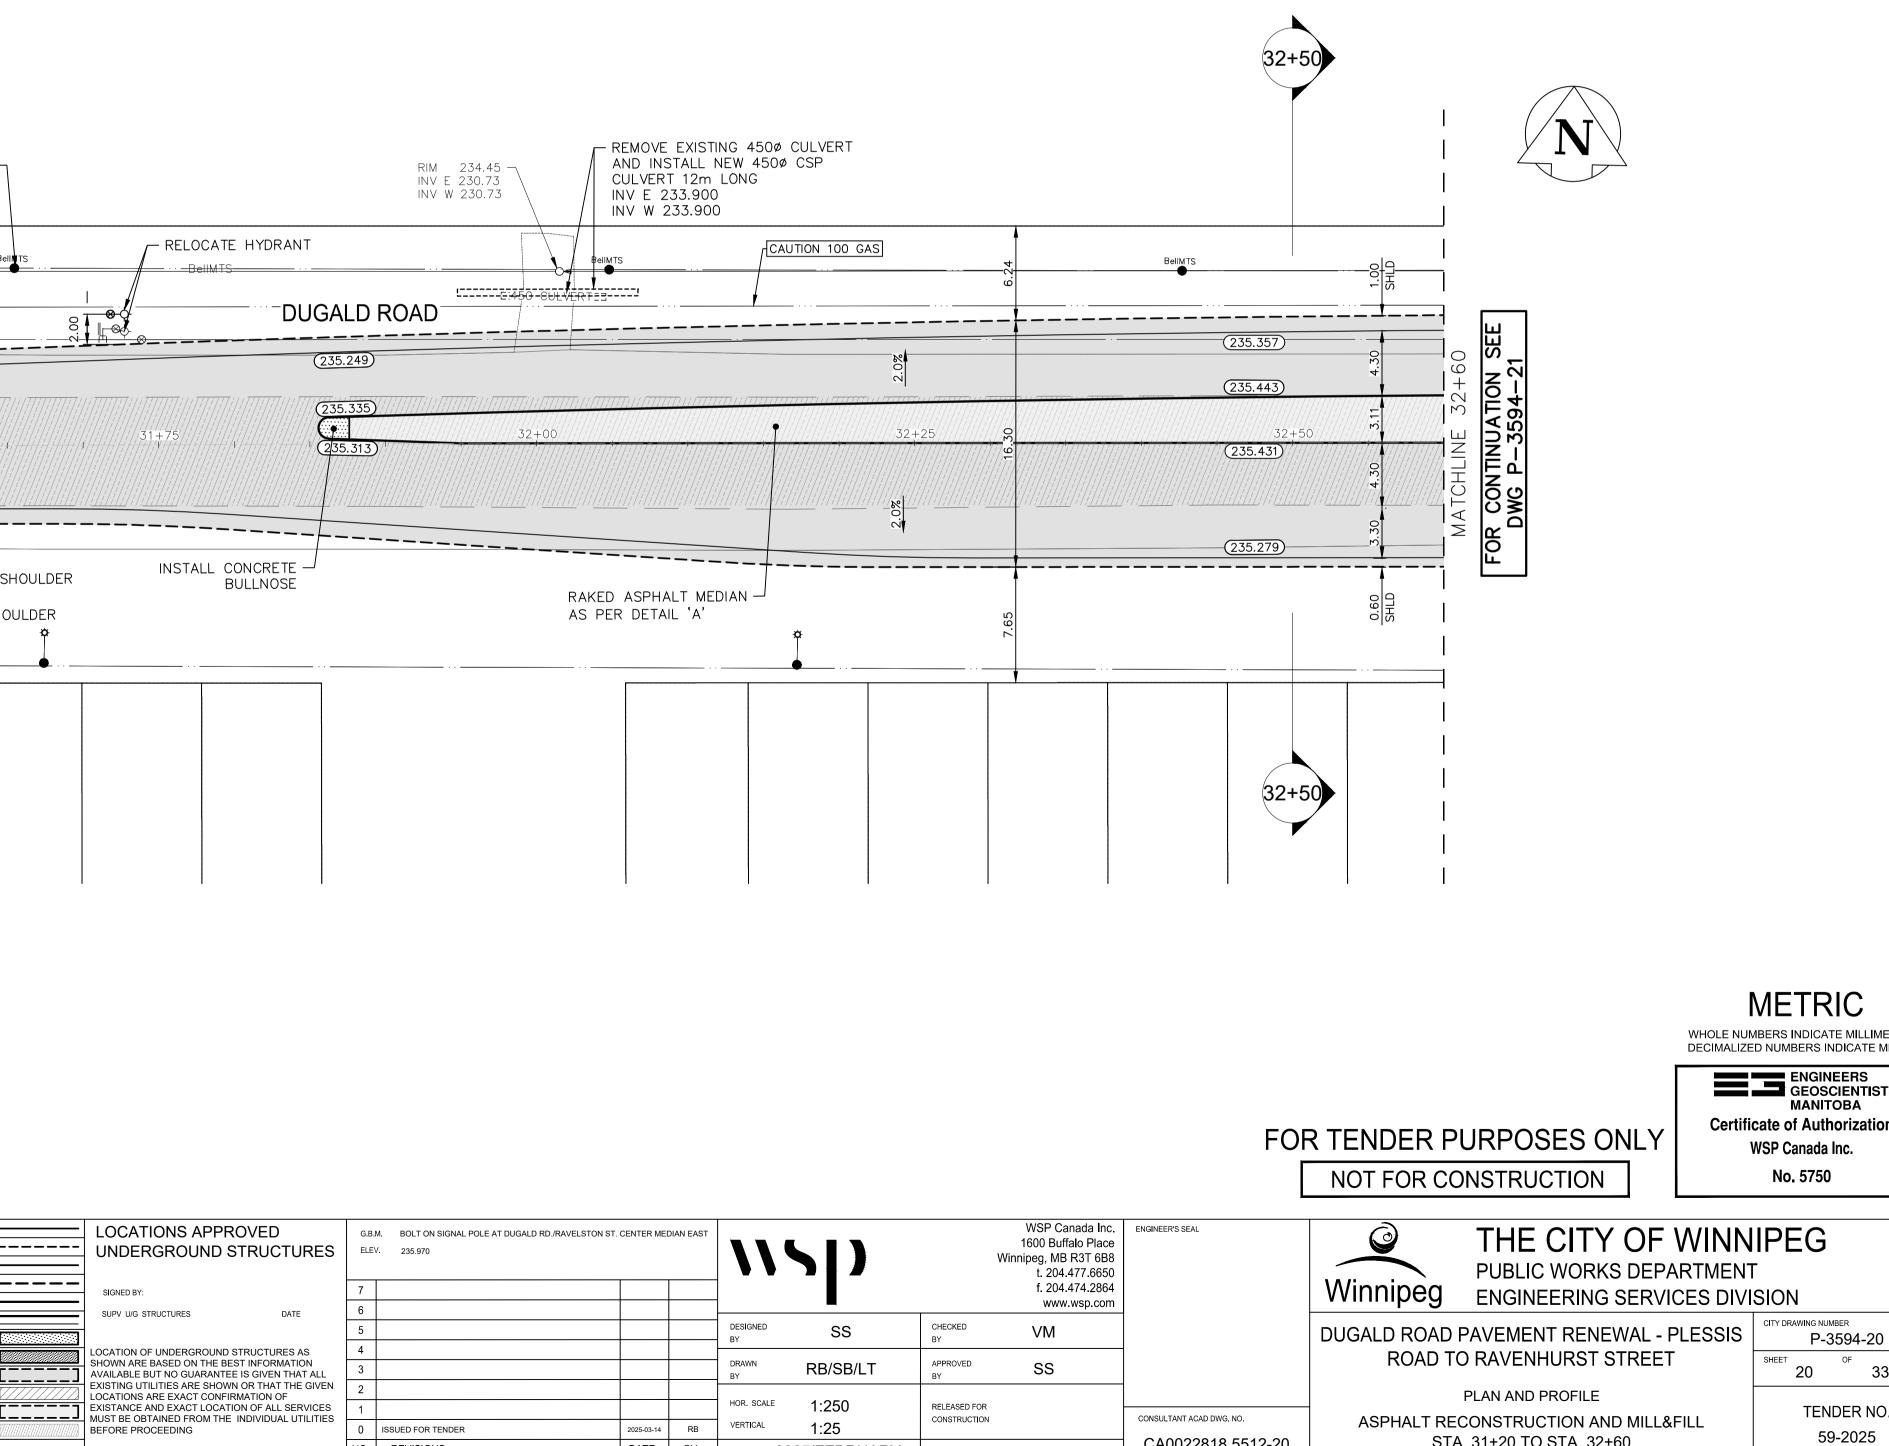

	LOCATIONS APPROVED UNDERGROUND STRUCTURES	G.B. ELE		DIAN EAST	115		V	WSP Canada Inc. 1600 Buffalo Place Vinnipeg, MB R3T 6B8 t. 204.477.6650	ENGINEER'S SEAL	
	SIGNED BY:	7							f. 204.474.2864 www.wsp.com	
	SUPV U/G STRUCTURES DATE	6 5				DESIGNED	SS	CHECKED	VM	
	LOCATION OF UNDERGROUND STRUCTURES AS SHOWN ARE BASED ON THE BEST INFORMATION	4				DRAWN		APPROVED	<u> </u>	
	AVAILABLE BUT NO GUARANTEE IS GIVEN THAT ALL EXISTING UTILITIES ARE SHOWN OR THAT THE GIVEN	3 2				BY	RB/SB/LT	BY	SS	
	LOCATIONS ARE EXACT CONFIRMATION OF EXISTANCE AND EXACT LOCATION OF ALL SERVICES MUST BE OBTAINED FROM THE INDIVIDUAL UTILITIES	1				HOR. SCALE	1:250	RELEASED FOR CONSTRUCTION		CONSULTANT ACAE
	BEFORE PROCEEDING	0	ISSUED FOR TENDER	2025-03-14	RB	VERTICAL	1:25			CA00228
ROPOSED		NO.	REVISIONS	DATE	BY	date 202	5/FEBRUARY	DATE		CAUUZZO