



**Child Care Centre Play Area Summary**

Name	Playable Area	Minimum Area Gross-up 5%	Minimum Area per E.L.C.C. requirements	Comments
Child Care - Infant Rm Play Area 1	48.82	47.04	44.80	Minimum Area = (3.3sqm play + 2.3sqm of nap) x 8 Infants
Child Care - Infant Rm Play Area 2	47.77	47.04	44.80	Minimum Area = (3.3sqm play + 2.3sqm of nap) x 8 Infants
Child Care - Infant Rm Play Area 3	47.64	47.04	44.80	Minimum Area = (3.3sqm play + 2.3sqm of nap) x 8 Infants
Child Care - Infant Rm Play Area 4	47.64	47.04	44.80	Minimum Area = (3.3sqm play + 2.3sqm of nap) x 8 Infants
Child Care - Infant Rm Play Area 5	47.13	47.04	44.80	Minimum Area = (3.3sqm play + 2.3sqm of nap) x 8 Infants
Child Care - Infant Rm Play Area 6	47.76	47.04	44.80	Minimum Area = (3.3sqm play + 2.3sqm of nap) x 8 Infants
Child Care - Pre-School Rm Play Area 1	57.45	55.44	52.80	Minimum Area = 3.3 sqm/child x 16 Children
Child Care - Pre-School Rm Play Area 2	58.11	55.44	52.80	Minimum Area = 3.3 sqm/child x 16 Children
Child Care - Pre-School Rm Play Area 3	57.68	55.44	52.80	Minimum Area = 3.3 sqm/child x 16 Children
Child Care - Pre-School Rm Play Area 4	59.63	55.44	52.80	Minimum Area = 3.3 sqm/child x 16 Children
Child Care - Pre-School Rm Play Area 5	55.92	55.44	52.80	Minimum Area = 3.3 sqm/child x 16 Children
Child Care - Pre-School Rm Play Area 6	57.02	55.44	52.80	Minimum Area = 3.3 sqm/child x 16 Children
Child Care - Pre-School Rm Play Area 7	57.76	55.44	52.80	Minimum Area = 3.3 sqm/child x 16 Children
Child Care - Pre-School Rm Play Area 8	57.27	55.44	52.80	Minimum Area = 3.3 sqm/child x 16 Children


- Infant Outdoor Play Area
- Infant Rm Play Area
- Pre-School Outdoor Play Area
- Pre-School Rm Play Area

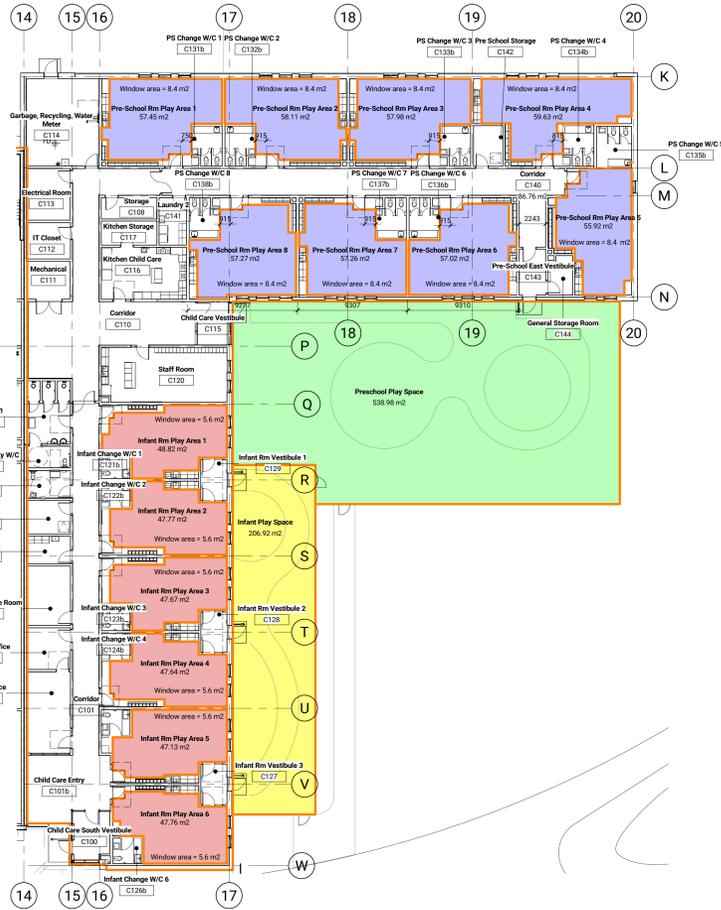

Area Plan - Child Care  
1:200 A116

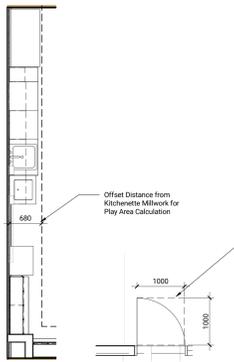

Typical clearance and Play Area Calculation Exclusions  
1:50 A116

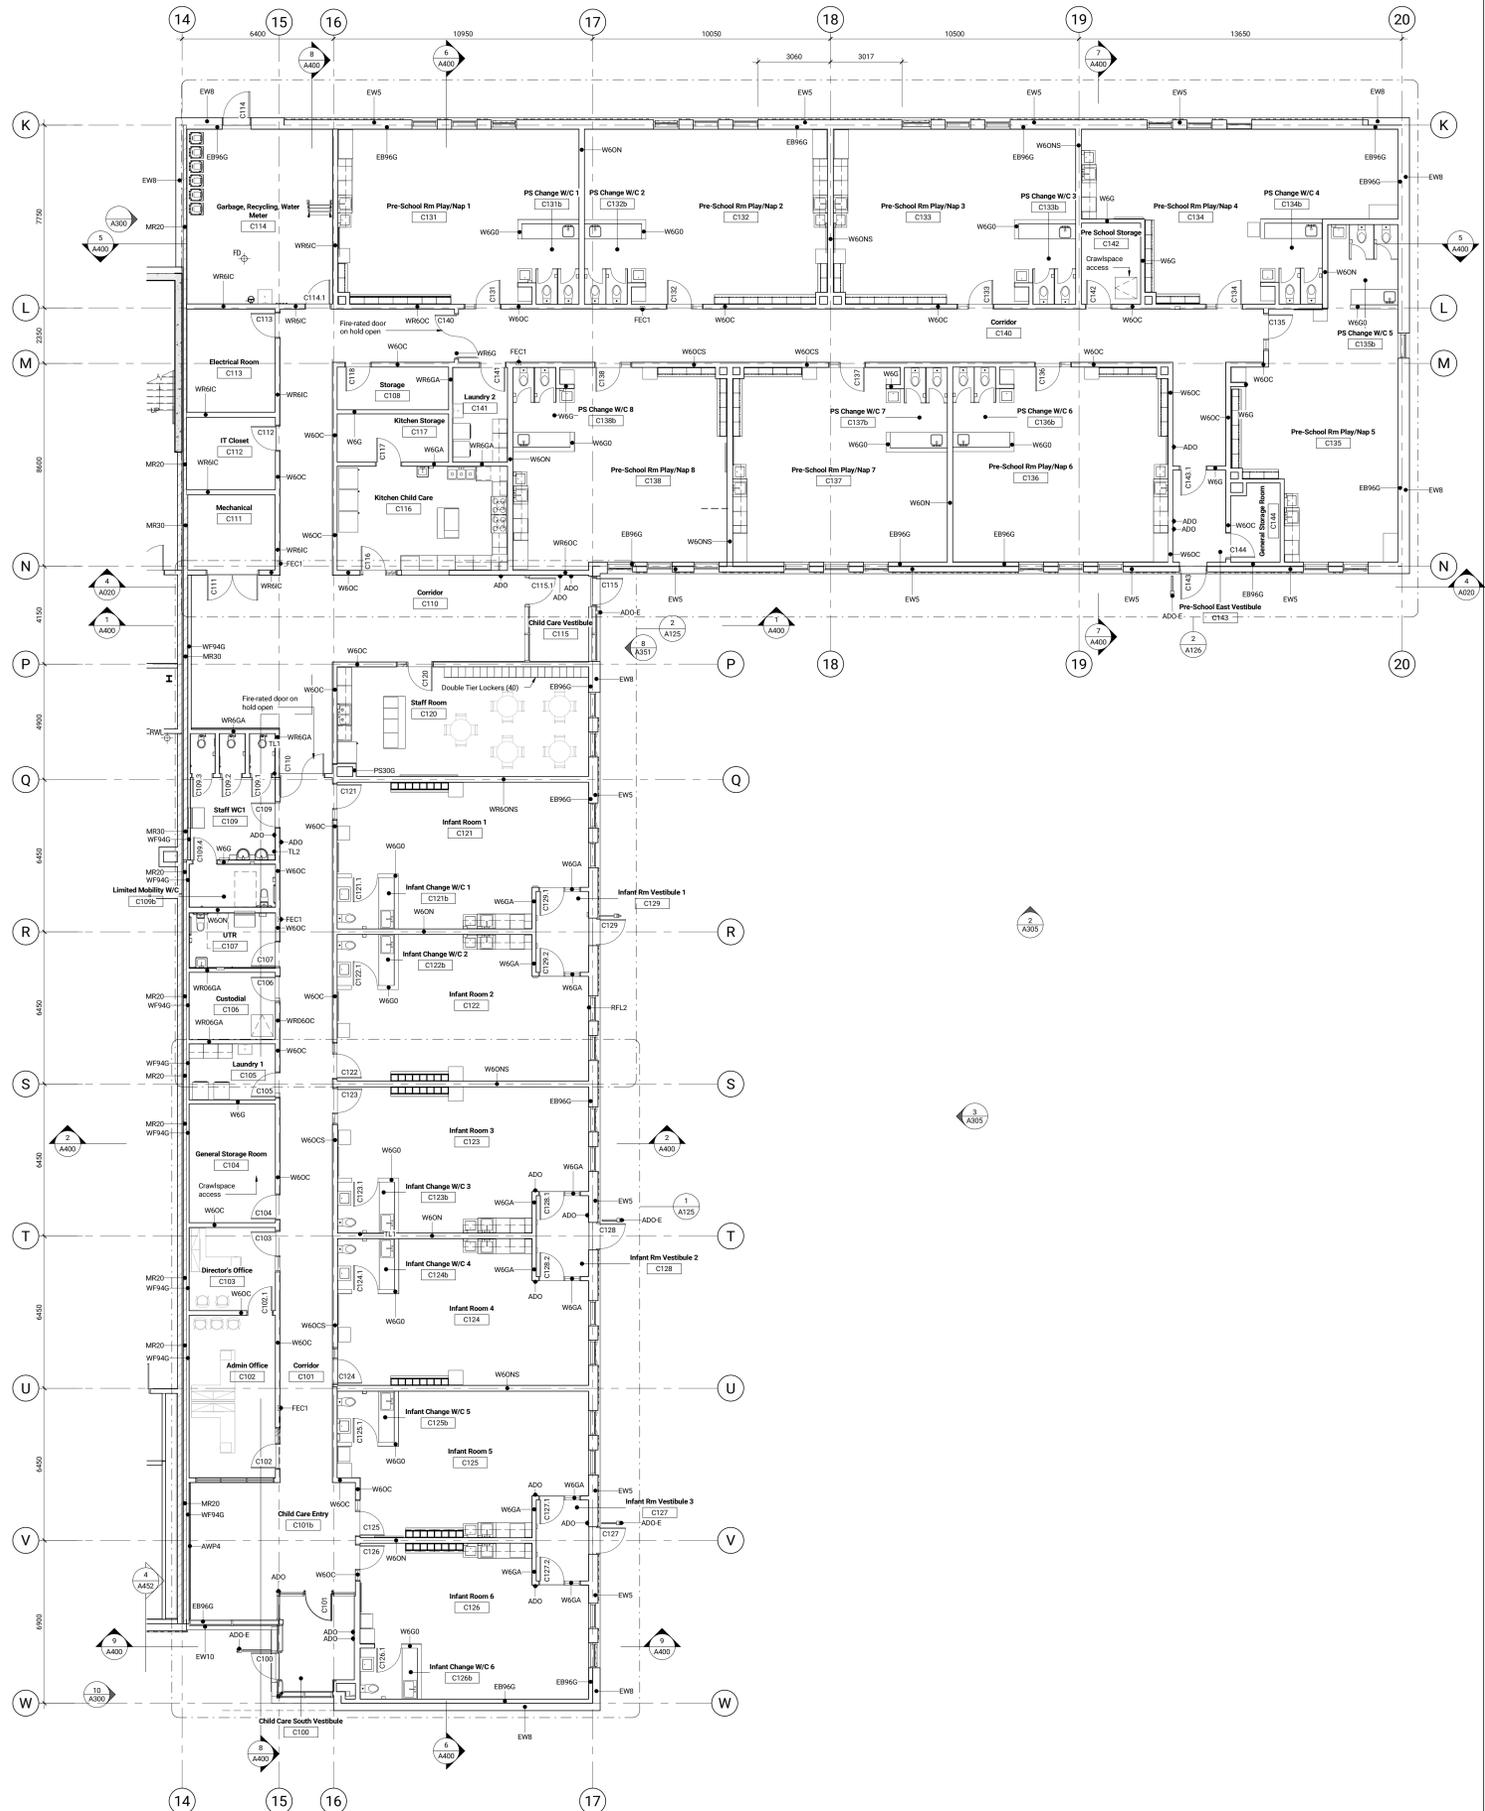

Level 1 Enlarged Plan - Child Care  
1:100 A116

Issued

No.	Date	Description
1	2025/12/11	Contract Documents
2	2026/01/15	Addendum 3

Contractor Must Check & Verify All Dimensions on the Job.  
Do Not Scale Drawings.  
All Drawings, Specifications and Related Documents are the Copyright Property of the Architect and shall be returned upon Request, Reproduction or Copying, without the Written Consent of the Architect.  
This Drawing is Not to be Used for Construction Until Signed by the Architect.