




Level 1 - East Elevation - Child Care - CW33  
1:50 A351

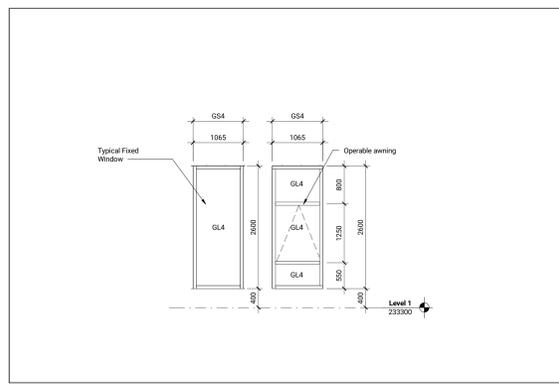


Typical Fibreglass Windows at Child Care- GS4 Glazing System  
1:50 A351

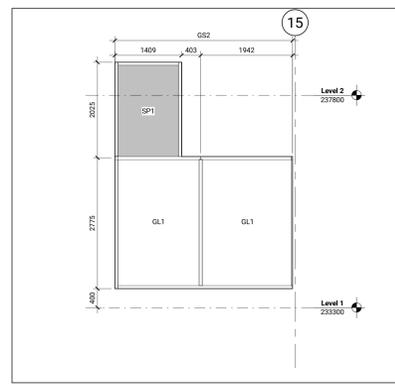


Level 1 - South Elevation - Child Care - CW32  
1:50 A351

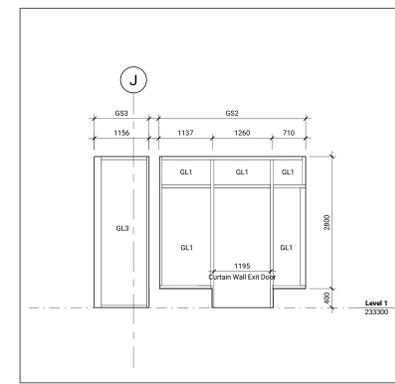


Level 1 - West Elevation - Child Care - CW31  
1:50 A351

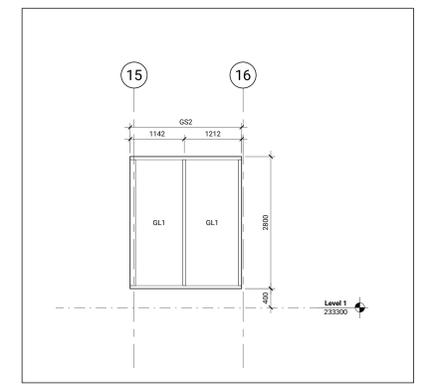


Level 1 - South Elevation - Child Care - CW30  
1:50 A351

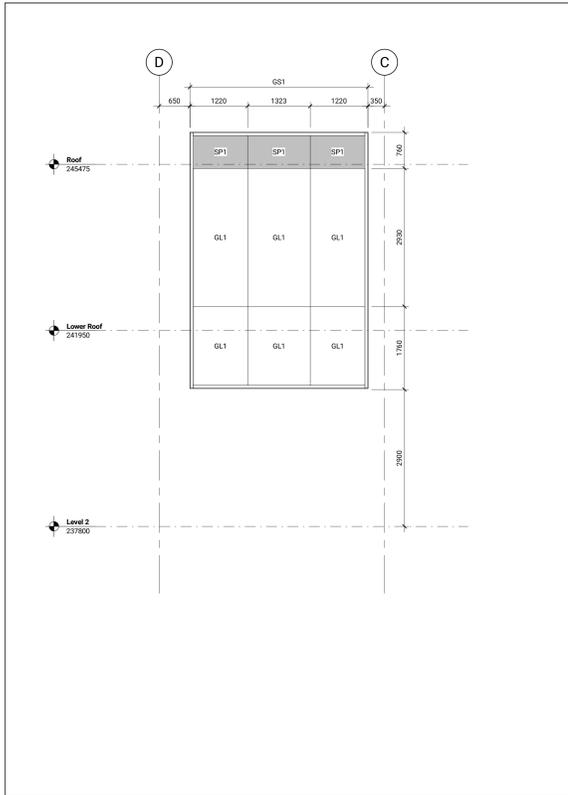

Level 2 - East Elevation Curtain Wall - GL-C to GL-D - CW13  
1:50 A351

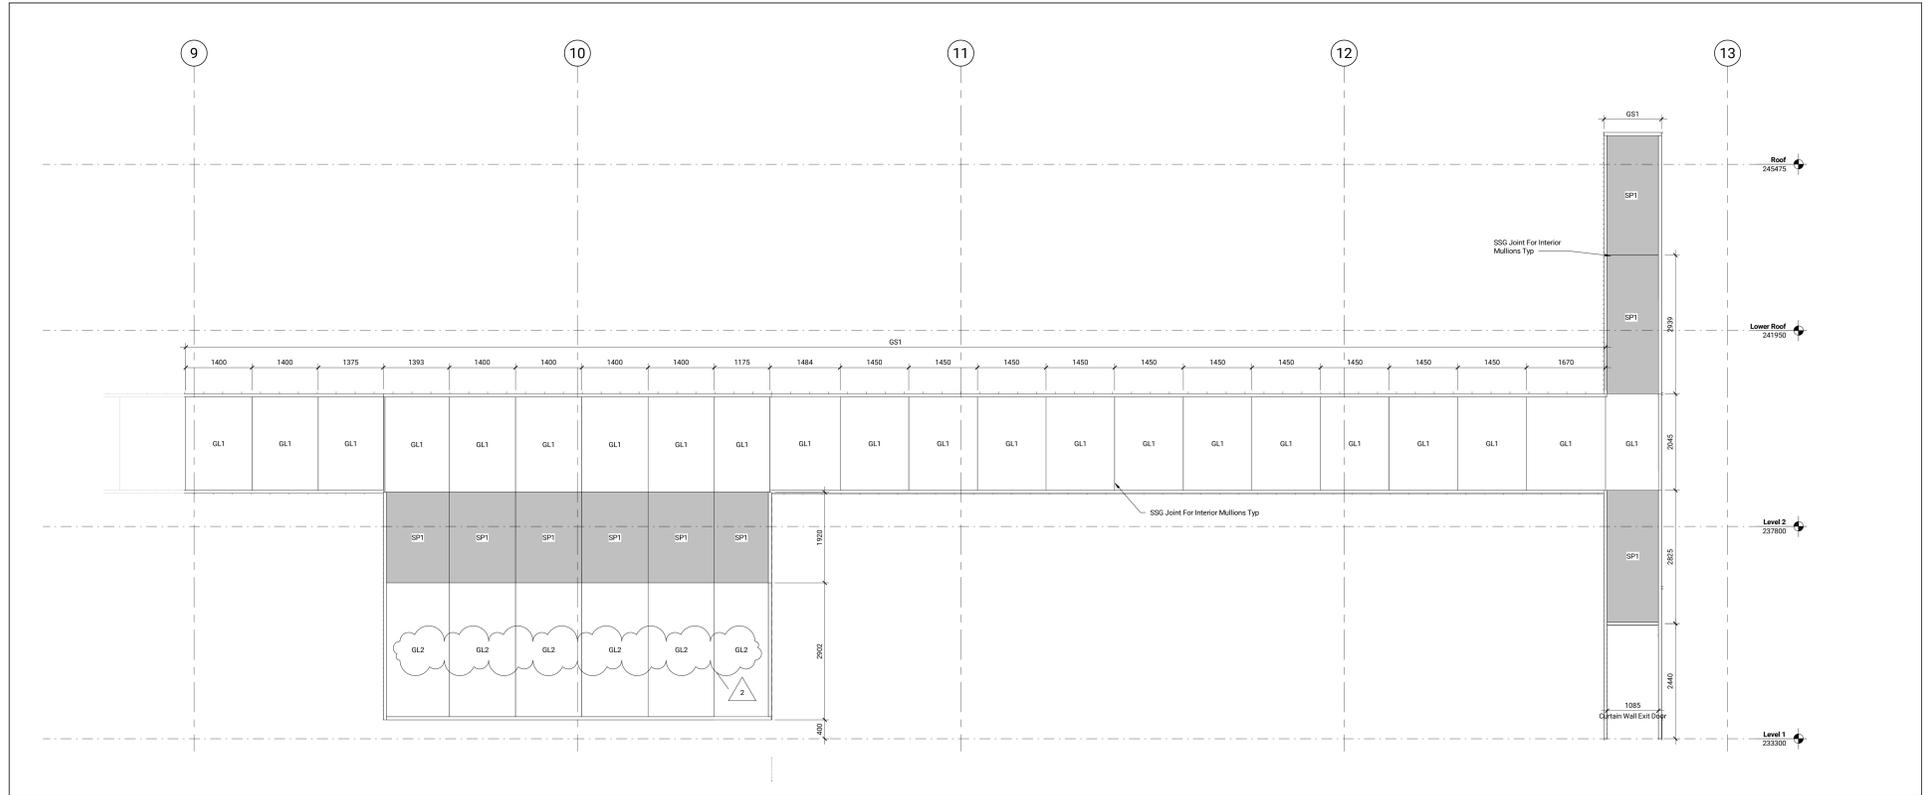

Levels 1&2 - South Elevation Curtain Wall - GL-9 to GL-13 - CW08  
1:50 A351

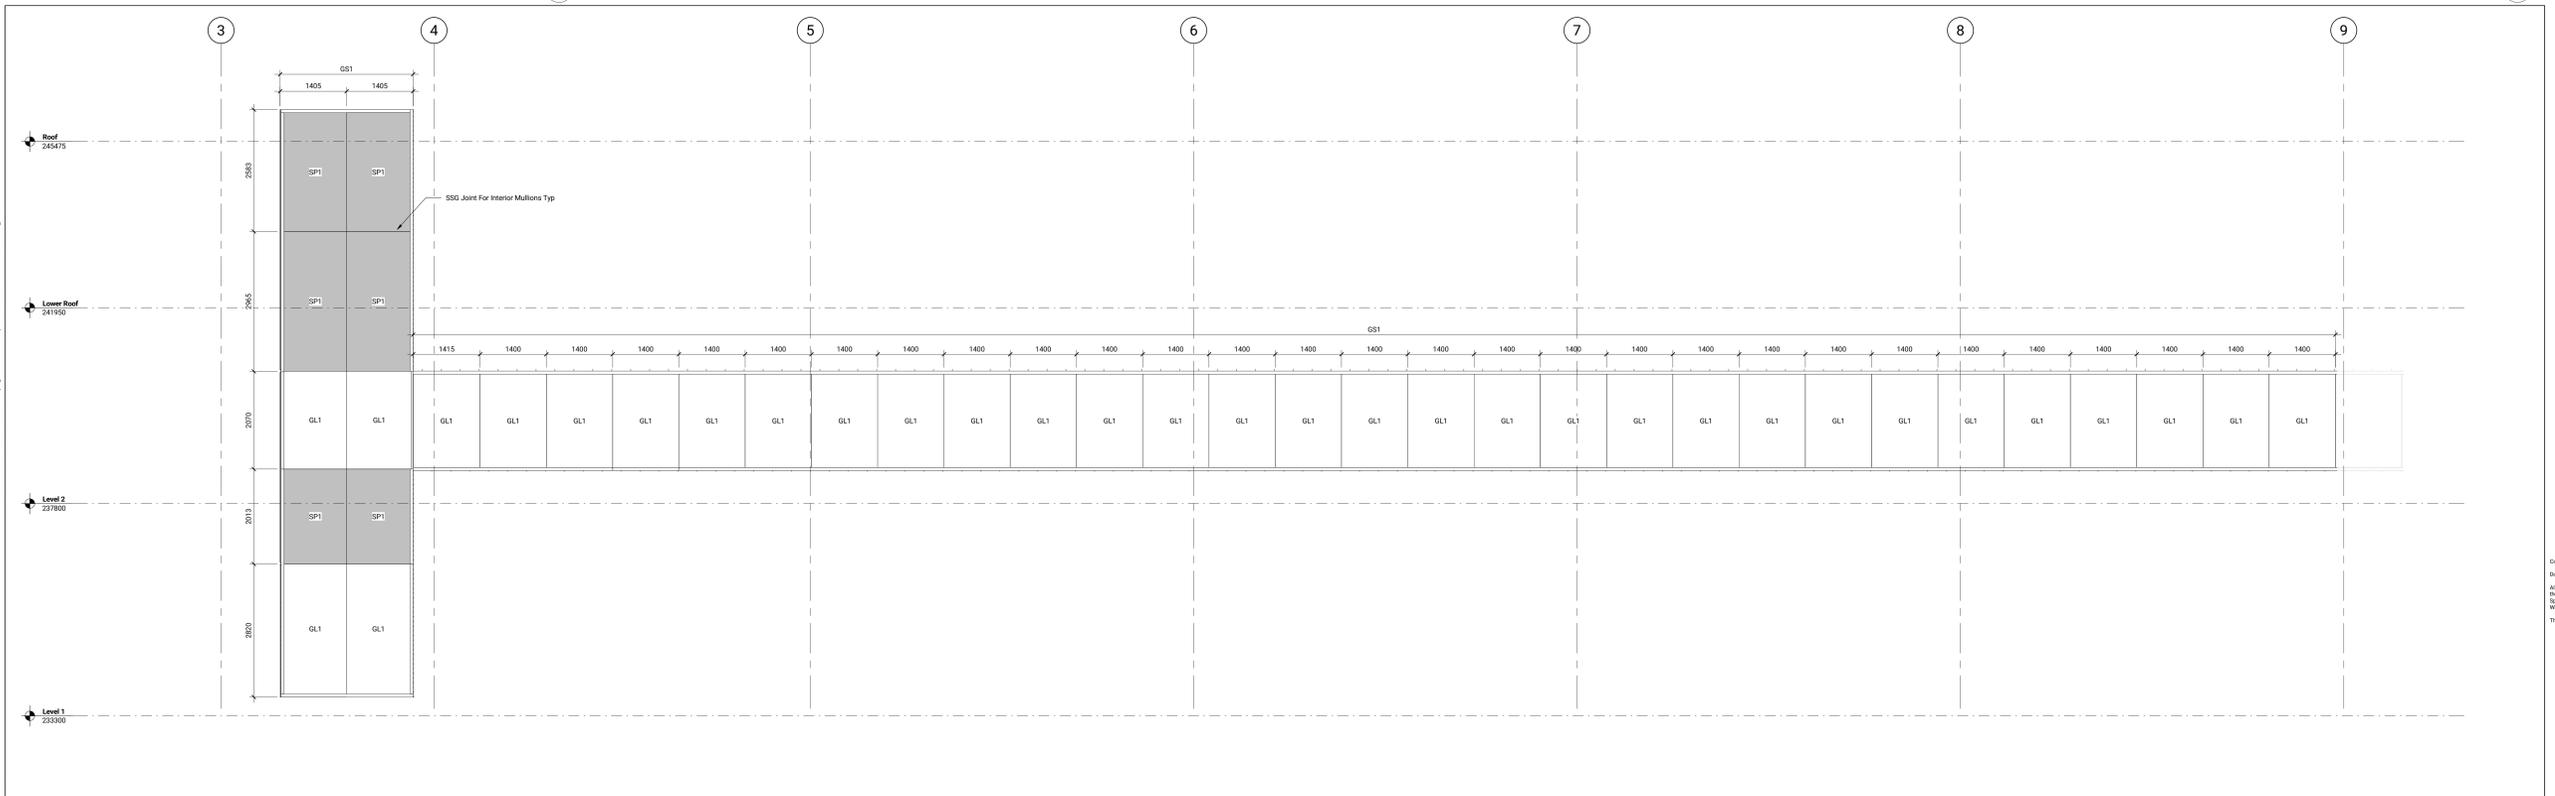

Levels 1&2 - South Elevation Curtain Wall - GL-3 to GL-9 - CW08  
1:50 A351

Issued

No.	Date	Description
1	2025/12/11	Contract Documents
2	2026/01/15	Addendum 3

Contractor Must Check & Verify all Dimensions on the Job.  
Do Not Scale Drawings.  
All Drawings, Specifications and Related Documents are the Copyright Property of the Architect and Must be Returned Upon Request. Reproduction or Circulation, Distribution and Release of Documents in Part or in Whole is Prohibited Without the Written Permission of the Architect.  
This Drawing is Not to be Used for Construction Until Signed by the Architect.

**South Winnipeg Recreation  
Campus Phase 1**  
Address: 15 Ruth Crossing & 25 Ruth Crossing  
Winnipeg, MB  
Consultant Project No: 220007  
City of Winnipeg Project No: 2020/127  
City of Winnipeg Tender No: CS-2022B

Curtain Wall & Window Schedule  
1:50

A:\Architect\Drawings\220007 South Winnipeg Recreation Campus\CS-220007-ARCH\04-GS4-Building-GL.rvt 2025-01-15 6:05:38 PM