

Level 2 Enlarged RCP Movement Studio & Washrooms
1:50 A222

- LEGEND**
- Plan Symbols**
- Ceiling Type/height Above Floor Level
 - Recessed Putlight
 - Recessed Wall Wash Potlight
 - Pendant Light Fixture
 - Wall Mounted Luminaire
 - Wall Mounted Linear Luminaire
 - Round Surface Mounted Luminaire
 - Recessed Luminaire
 - Surface Mounted Luminaire
 - Suspended Luminaire
 - Strip Lighting
 - Track Lighting Fixture
 - Spotlight
 - Sprinkler Head - Upright
 - Sprinkler Head - Concealed
 - Sprinkler Head - Pendant
 - Sprinkler Head - Side Wall/Window
 - Supply Air Diffuser
 - Return Air Diffuser
 - Linear Diffuser
 - Exhaust Arm
 - Radiant Panel
 - Access Panel
 - Roller Blind
 - Projection Screen
 - Occupancy Sensor
 - Daylight Sensor
 - Specialty Sensor
 - Speaker - Low Level Paging
 - Speaker - Audio/Visual
 - Fire Alarm - Speaker/Strobe
 - Fire Alarm - Bell
 - Fire Alarm - Strobe
 - Fire Alarm - Horn/Strobe
 - Smoke Detector
 - Exit Sign - Ceiling Mounted
 - Exit Sign - Wall Mounted
 - Emergency Light
 - Camera - Security
 - Camera - Security Wall Mounted
 - Camera - Audio/Visual
 - Camera - Audio/Visual Wall Mounted
 - Clock - Wall Mounted
 - Suspended Projector (N.I.C.)
 - TRX Mount
 - Ceiling Mounted Outlet


diamond schmitt
BrookMcIlroy/

Winnipeg
THE CITY OF WINNIPEG
ASSETS & PROJECT MANAGEMENT
DEPARTMENT
MUNICIPAL ACCOMMODATIONS DIVISION
345 GARRY STREET, R3C 4K4

Manitoba
Manitoba Public Service
Delivery
200 - 450 Ellice Avenue,
Winnipeg, Manitoba
R3B 3W5

Issued

No.	Date	Description
1	2025/12/11	Contract Documents
2	2026/01/15	Addendum 3
3	2026/01/29	Addendum 4

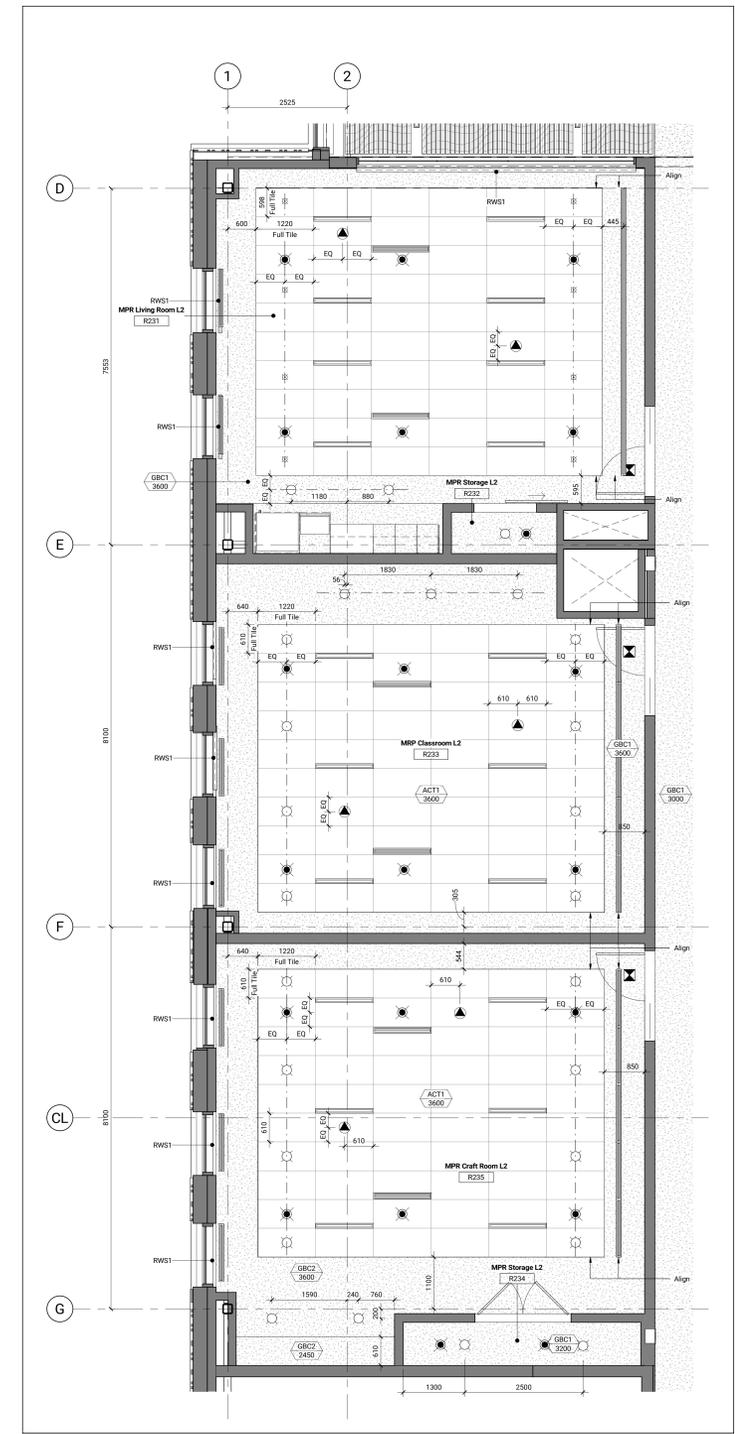

Level 2 Enlarged RCP - MPR
1:50 A222

Contractor Must Check & Verify all Dimensions on the Job.
Do Not Scale Drawings.
All Drawings, Specifications and Related Documents are the Copyright Property of the Architect and shall be returned upon Request, Reproduction or Circulation without the written permission of the Architect.
This Drawing is Not to be Used for Construction Until Signed by the Architect.

**South Winnipeg Recreation
Campus Phase 1**
Address: 15 Ruth Crossing & 25 Ruth Crossing
Winnipeg, MB
Consultant Project No: 220007
City of Winnipeg Project No: 2020/127
City of Winnipeg Tender No: 63-2025B

2026-01-29 11:54:43 AM Autodesk Docs://220007-South Winnipeg Recreation Campus-RCP-A222-001-004-Building-04-Lvl-2