


Issued

No.	Date	Description
1	2025/12/11	Contract Documents
4	2026/02/05	Addendum 5

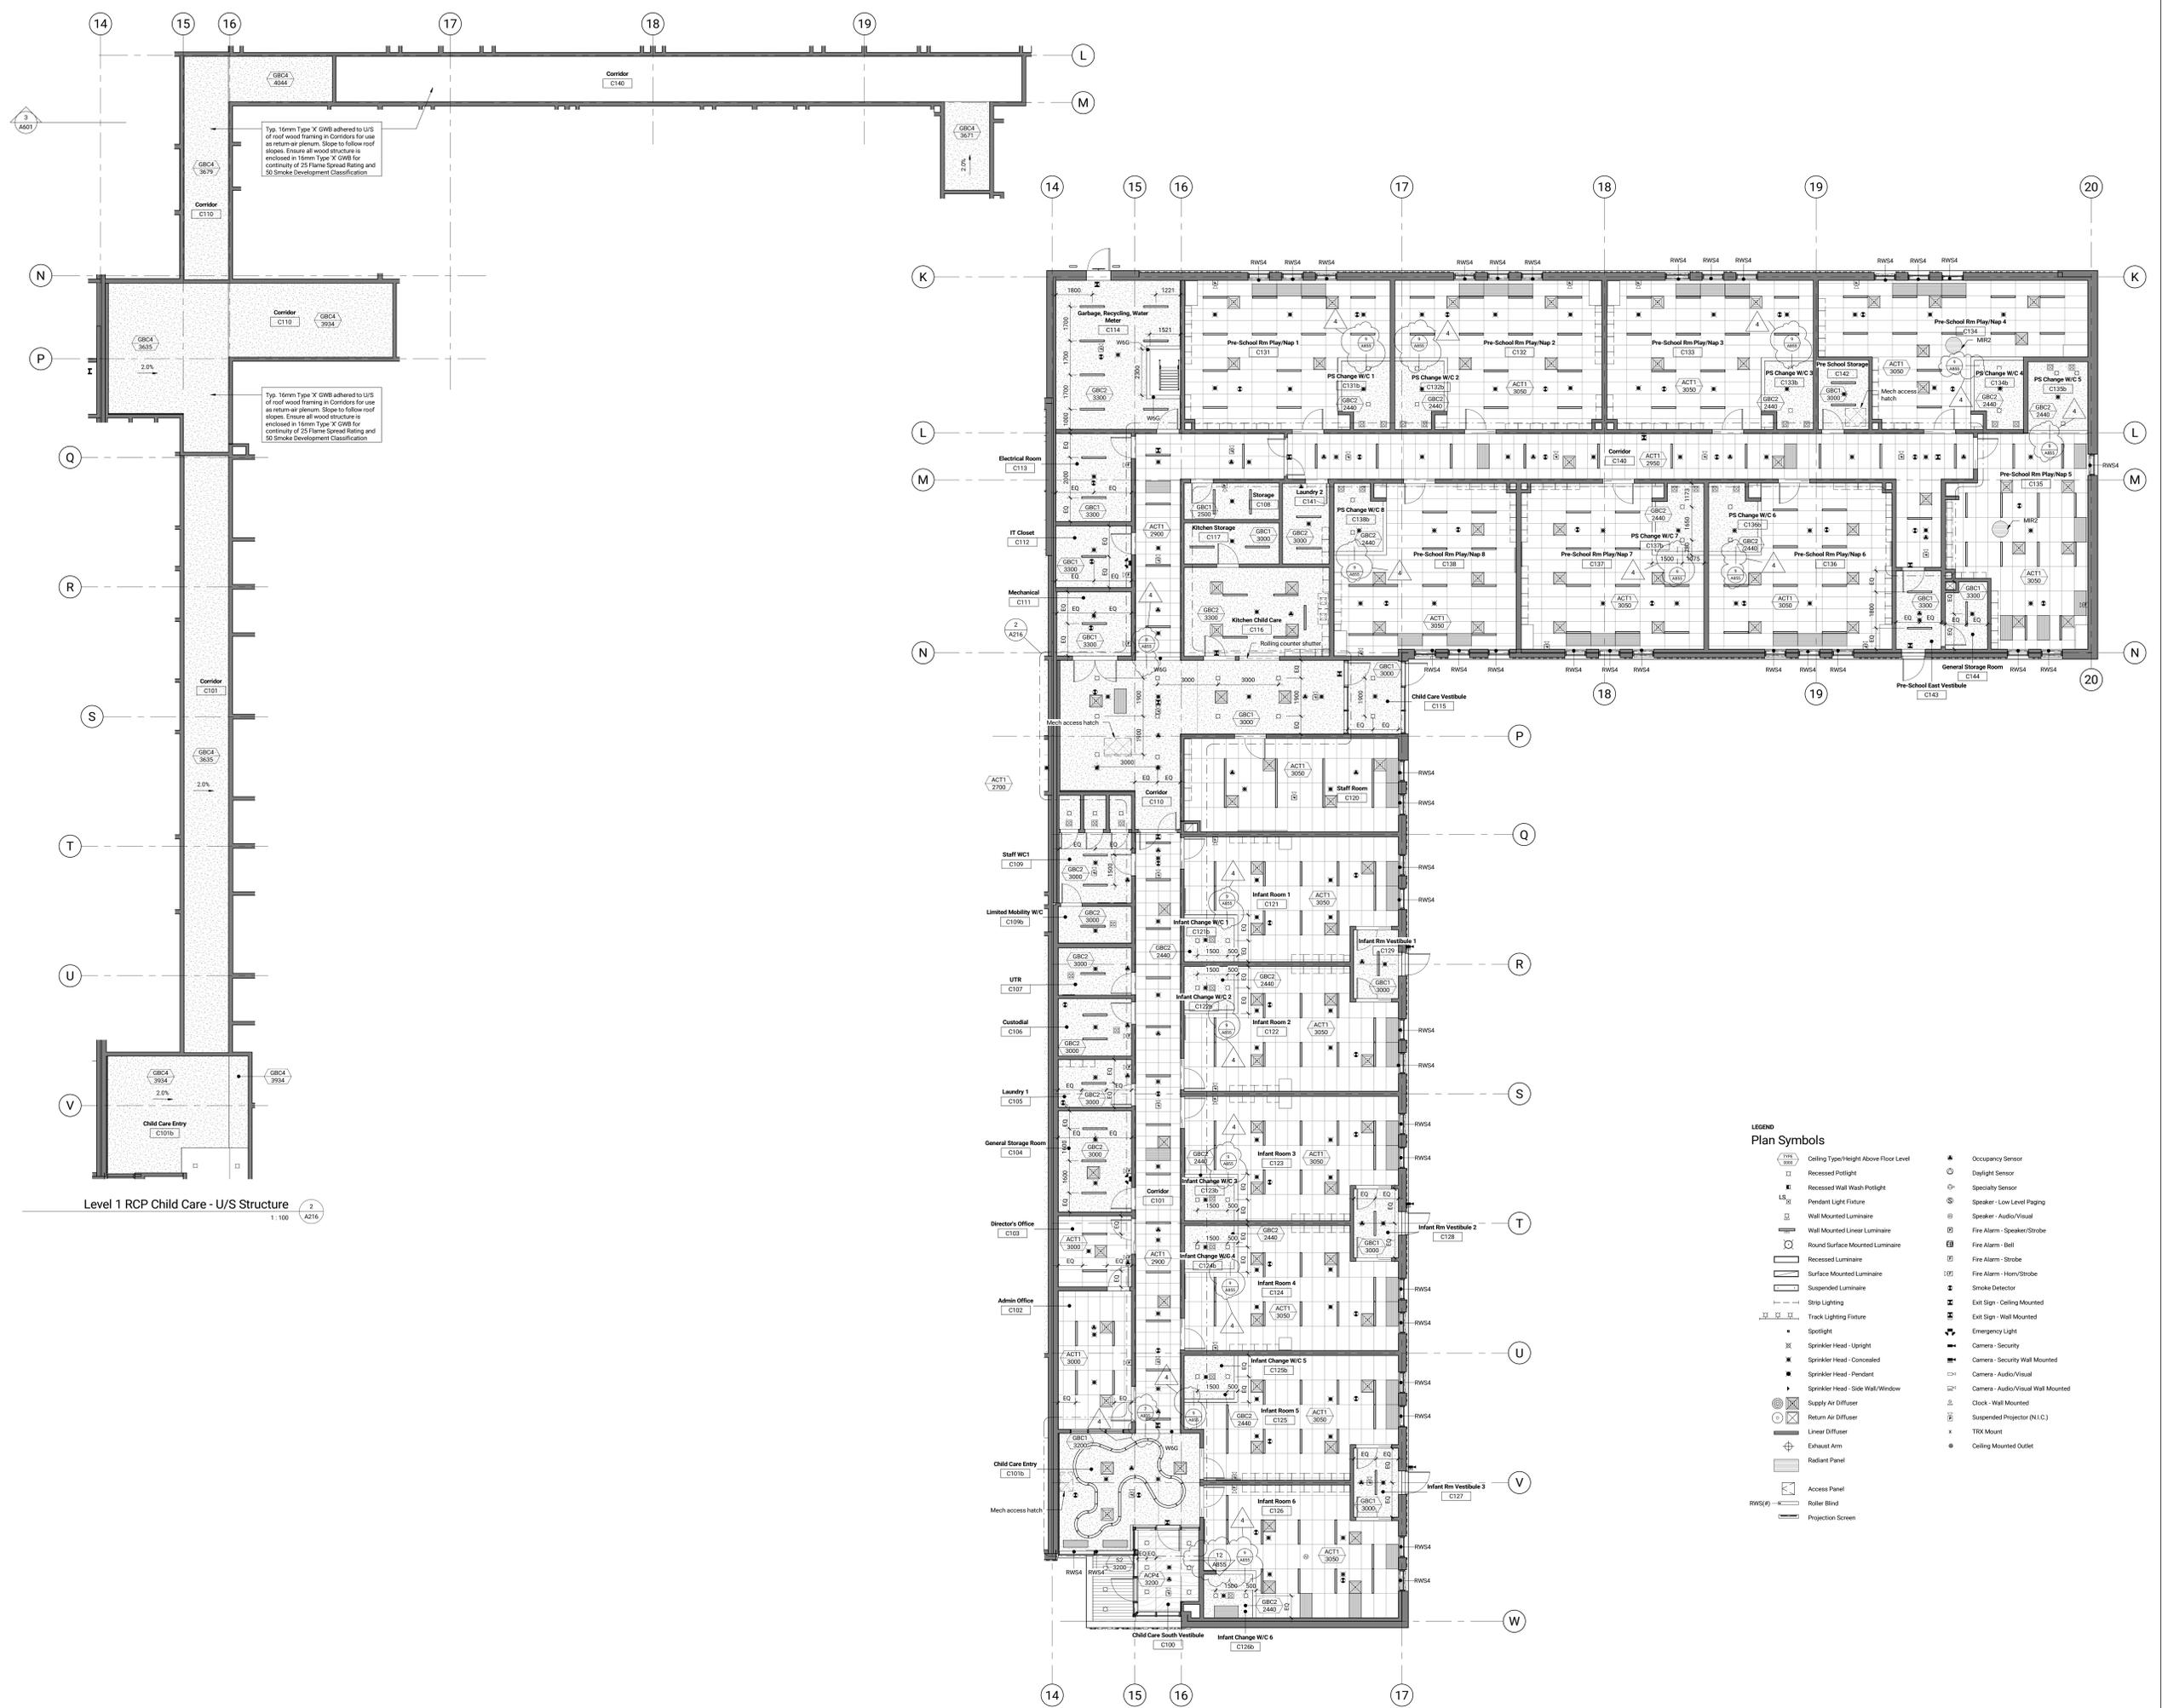

Level 1 RCP Child Care - U/S Structure  
1:100 A216

**LEGEND**  
**Plan Symbols**

	Ceiling Type/Height Above Floor Level		Occupancy Sensor
	Recessed Potlight		Daylight Sensor
	Recessed Wash Wash Potlight		Specialty Sensor
	Pendant Light Fixture		Speaker - Low Level Paging
	Wall Mounted Luminaire		Speaker - Audio/Visual
	Wall Mounted Linear Luminaire		Fire Alarm - Speaker/Stroke
	Round Surface Mounted Luminaire		Fire Alarm - Bell
	Recessed Luminaire		Fire Alarm - Stroke
	Surface Mounted Luminaire		Fire Alarm - Horn/Stroke
	Suspended Luminaire		Smoke Detector
	Strip Lighting		Exit Sign - Ceiling Mounted
	Track Lighting Fixture		Exit Sign - Wall Mounted
	Spotlight		Emergency Light
	Sprinkler Head - Upright		Camera - Security
	Sprinkler Head - Concealed		Camera - Security Wall Mounted
	Sprinkler Head - Pendant		Camera - Audio/Visual
	Sprinkler Head - Side Wall/Window		Camera - Audio/Visual Wall Mounted
	Supply Air Diffuser		Clock - Wall Mounted
	Return Air Diffuser		Suspended Projector (N.I.C.)
	Linear Diffuser		TRX Mount
	Exhaust Arm		Ceiling Mounted Outlet
	Radiant Panel		
	Access Panel		
	Roller Blind		
	Projection Screen		

Contractor Must Check & Verify all Dimensions on the Job.  
Do Not Scale Drawings.  
All Drawings, Specifications and Related Documents are the Copyright Property of the Architect and shall be returned upon Request. Reproduction or Circulation, Distribution and Release of Documents in Part or in Whole is Prohibited without the Written permission of the Architect.  
This Drawing is Not to be Used for Construction Until Signed by the Architect.