


Z:\Projects\0015 City of Winnipeg\0015 051 00 Lagimodiere Slope Failure PCS3 Survey and Dwg\3.4 CAD\3.4.3 Working Folder\Dwg 03 2025-07-11 Lag Slope Failure PCS 0_D 0015-051-00.dwg, 2025-07-11 3:12:26 PM

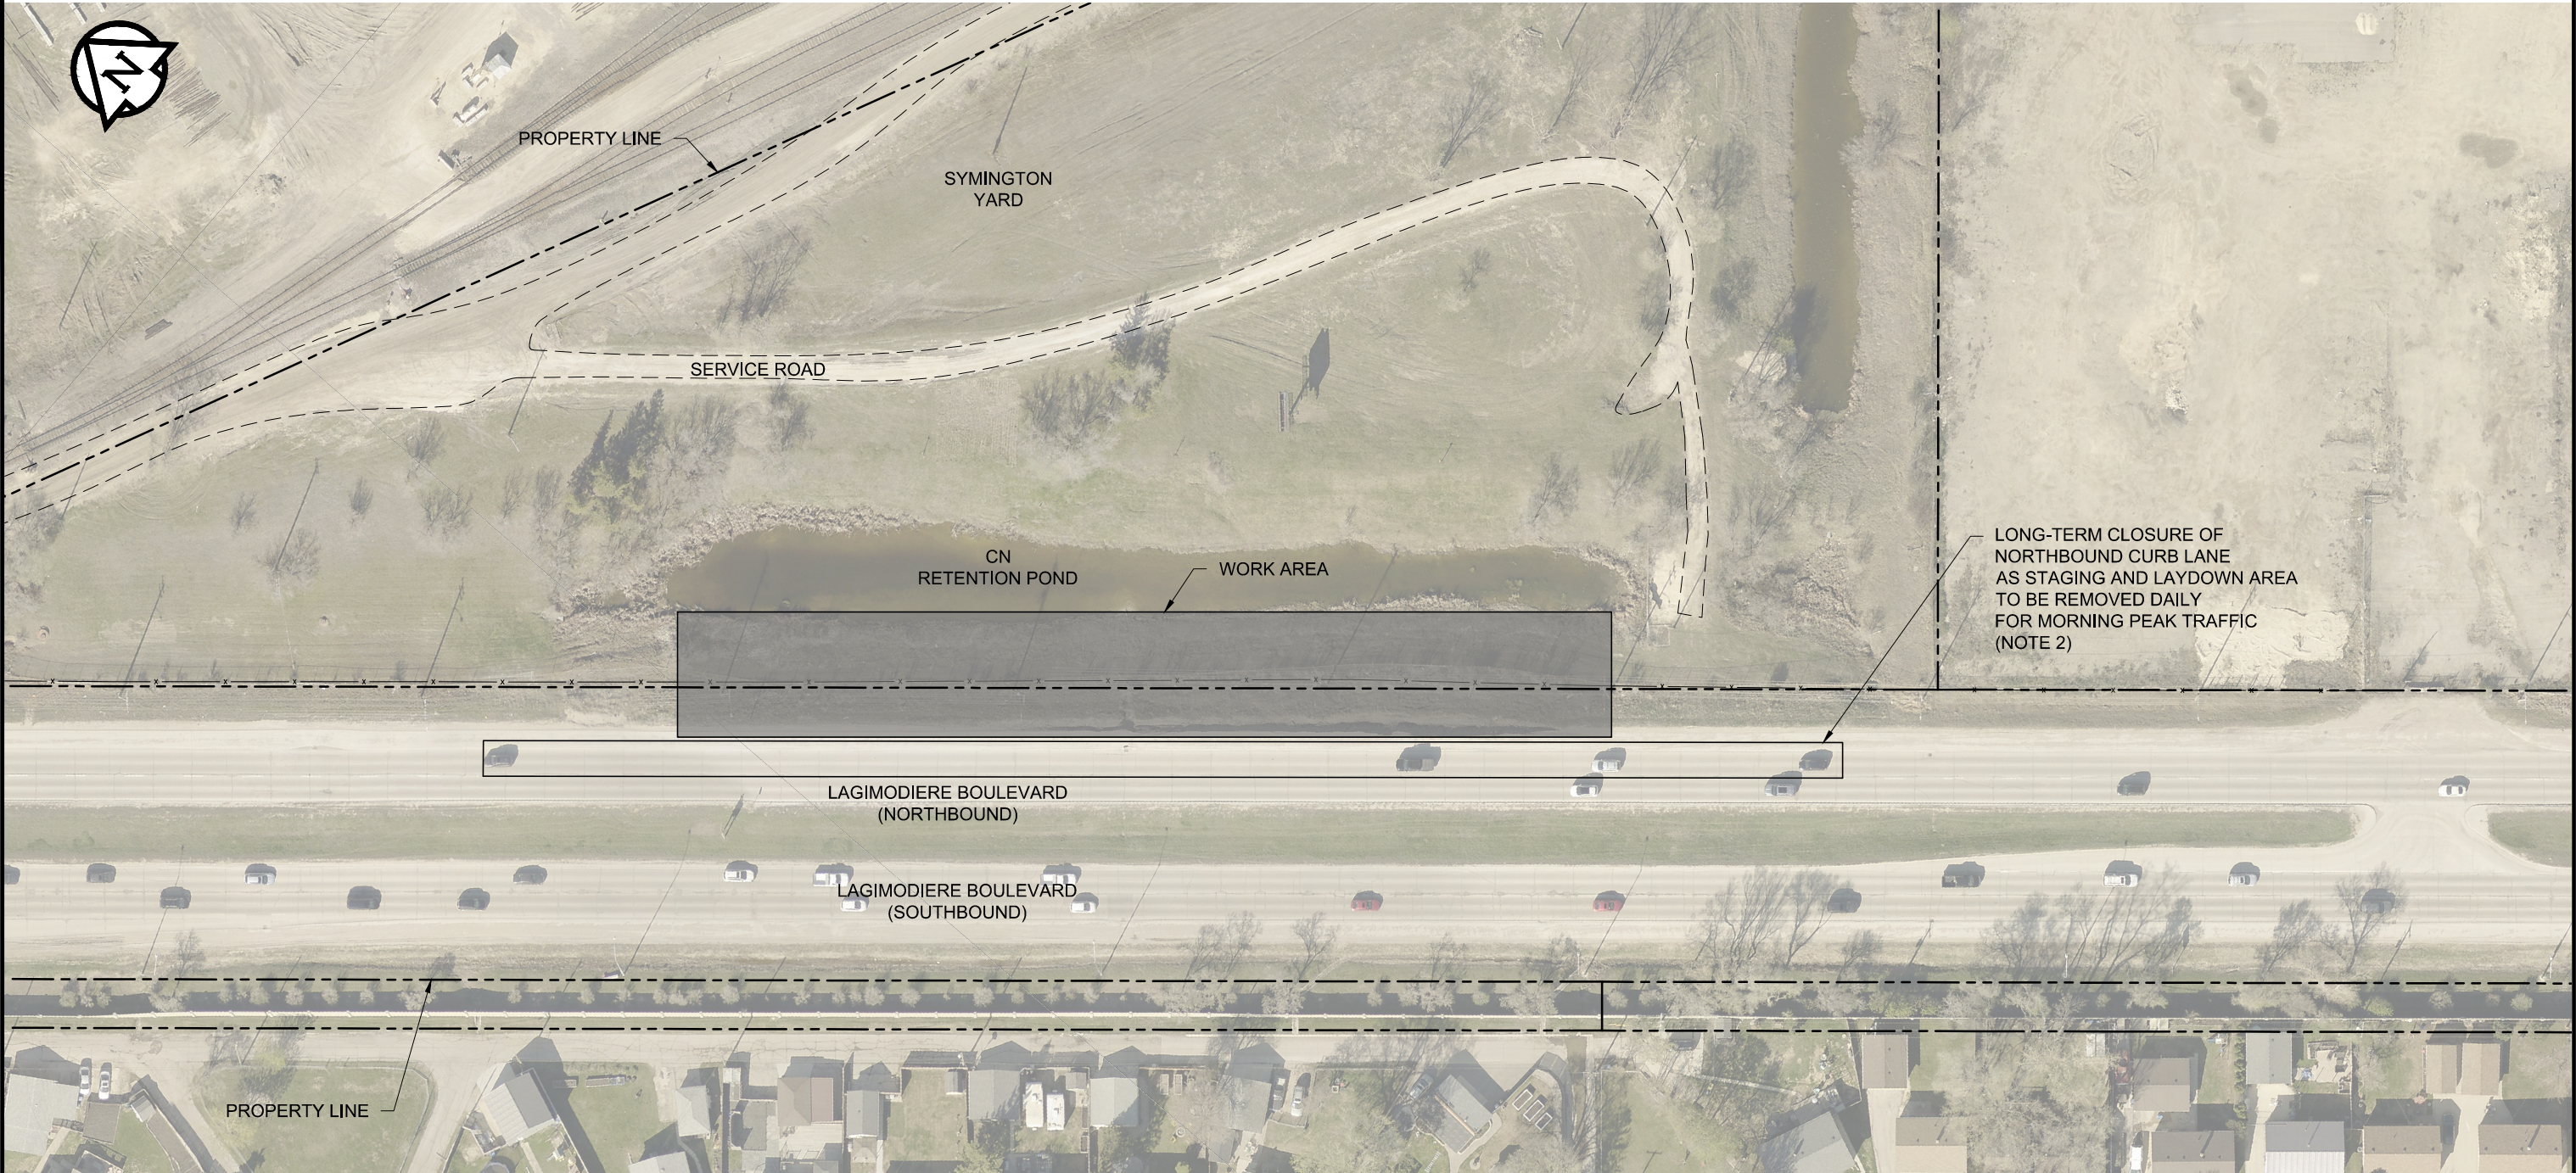

NOTES:

- 1. AERIAL IMAGERY FROM CITY OF WINNIPEG (2024).
- 2. CONTRACTOR TO SUBMIT TRAFFIC CONTROL PLAN TO CONTRACT ADMINISTRATOR FOR APPROVAL IN ACCORDANCE WITH CITY OF WINNIPEG MANUAL OF TEMPORARY TRAFFIC CONTROL.

0 10 20 30 40 50 m
SCALE = 1 : 1 000 (279 mm x 432 mm)

**ENGINEERS
GEOSCIENTISTS
MANITOBA**
Certificate of Authorization
TREK GEOTECHNICAL INC.
No. 4877


ORIGINAL DRAWING
SIGNED & SEALED BY
M.J. VAN HELDEN
2025/07/11

PROFESSIONAL SEALS

0	ISSUED FOR TENDER	2025/07/11	CT	DA	DA	MVH			
REV	DESCRIPTION	YYYY/MM/DD	DRN	DES	ENG	CHK			



1712 St. James Street
Winnipeg, Manitoba
R3H 0L3

**THE CITY OF WINNIPEG**
PUBLIC WORKS DEPARTMENT
ENGINEERING DIVISION
SLOPE STABILIZATION NORTHBOUND LAGIMODIERE BLVD
BETWEEN BETOURNAY ST AND ELIZABETH RD
**STAGING, LAYDOWN AND TRAFFIC
MANAGEMENT**

PROJECT NUMBER 0015-051-00	PROJECT DRAWING NUMBER 03	REV 0
-------------------------------	------------------------------	----------