
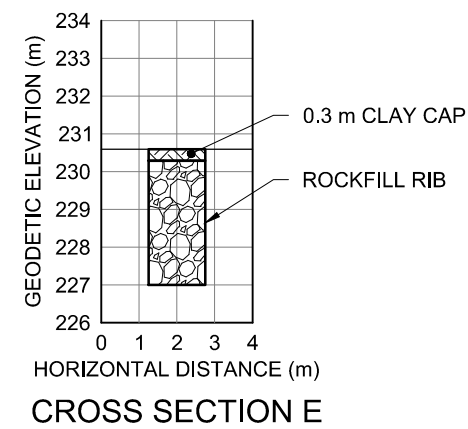
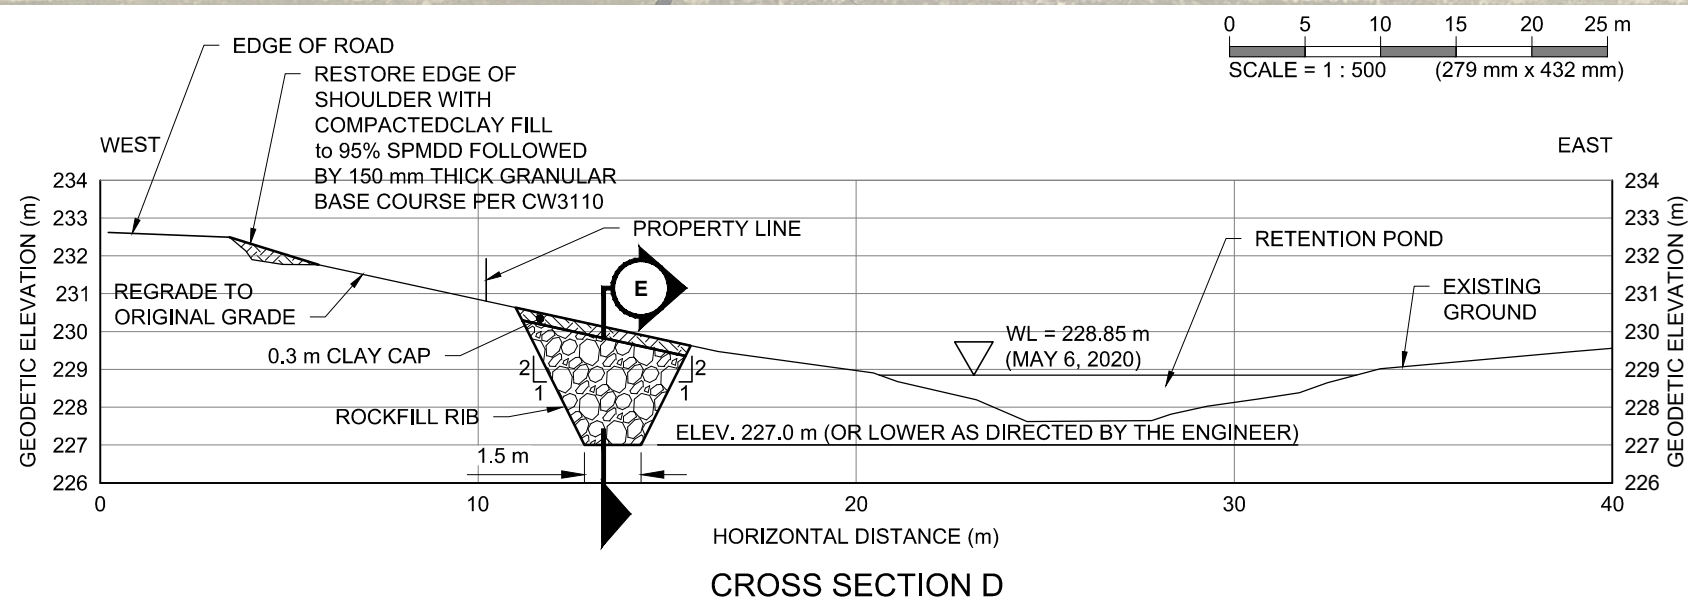


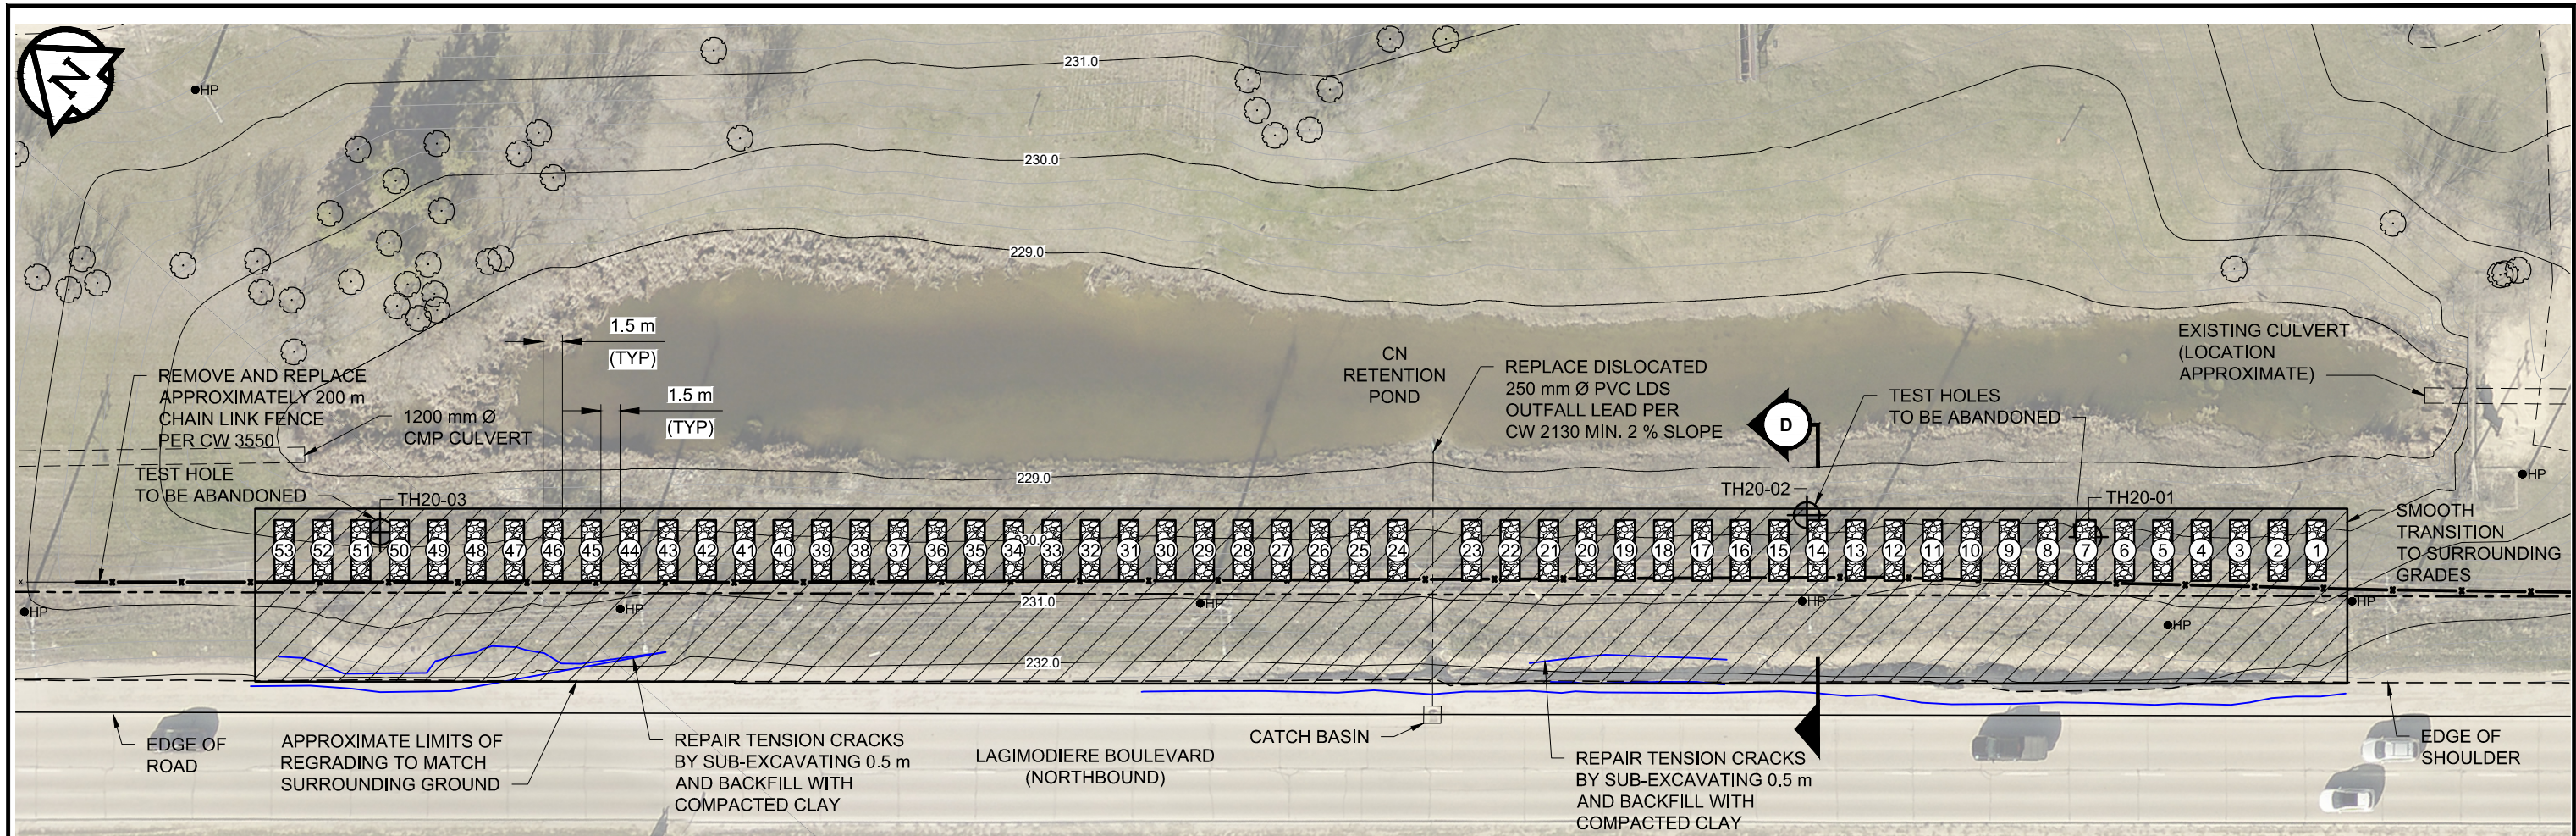

-
- TEST HOLE (TREK , 2020)
 - EXISTING TREE
 - HP EXISTING HYDRO POLE
 - FENCE TO BE REPLACED
 - x — EXISTING FENCE
 - - - - - PROPERTY LINE
 - HEAD SCARP
 - TENSION CRACK

**ENGINEERS
GEOSCIENTISTS
MANITOBA**
Certificate of Authorization
TREK GEOTECHNICAL INC.
No. 4877

ORIGINAL DRAWING
SIGNED & SEALED BY
M.J. VAN HELDEN
2025/07/11

PROFESSIONAL SEALS

0	ISSUED FOR TENDER	2025/07/11	CT	DA	DA	MA	
REV	DESCRIPTION	YYYY/MM/DD	DRN	DES	ENG	CH	



1712 St. James Street
Winnipeg, Manitoba
R3H 0L3

1. AERIAL IMAGERY FROM CITY OF WINNIPEG (2024).



THE CITY OF WINNIPEG
PUBLIC WORKS DEPARTMENT
ENGINEERING DIVISION

**SLOPE STABILIZATION NORTHBOUND LAGIMODIERE BLVD
BETWEEN BETOURNAY ST AND ELIZABETH RD**

STABILIZATION WORKS

PROJECT NUMBER	PROJECT DRAWING NUMBER	REV
0015-051-00	04	0