




PATIO AND WOOD DECK CROSS SECTION
SCALE 1:10

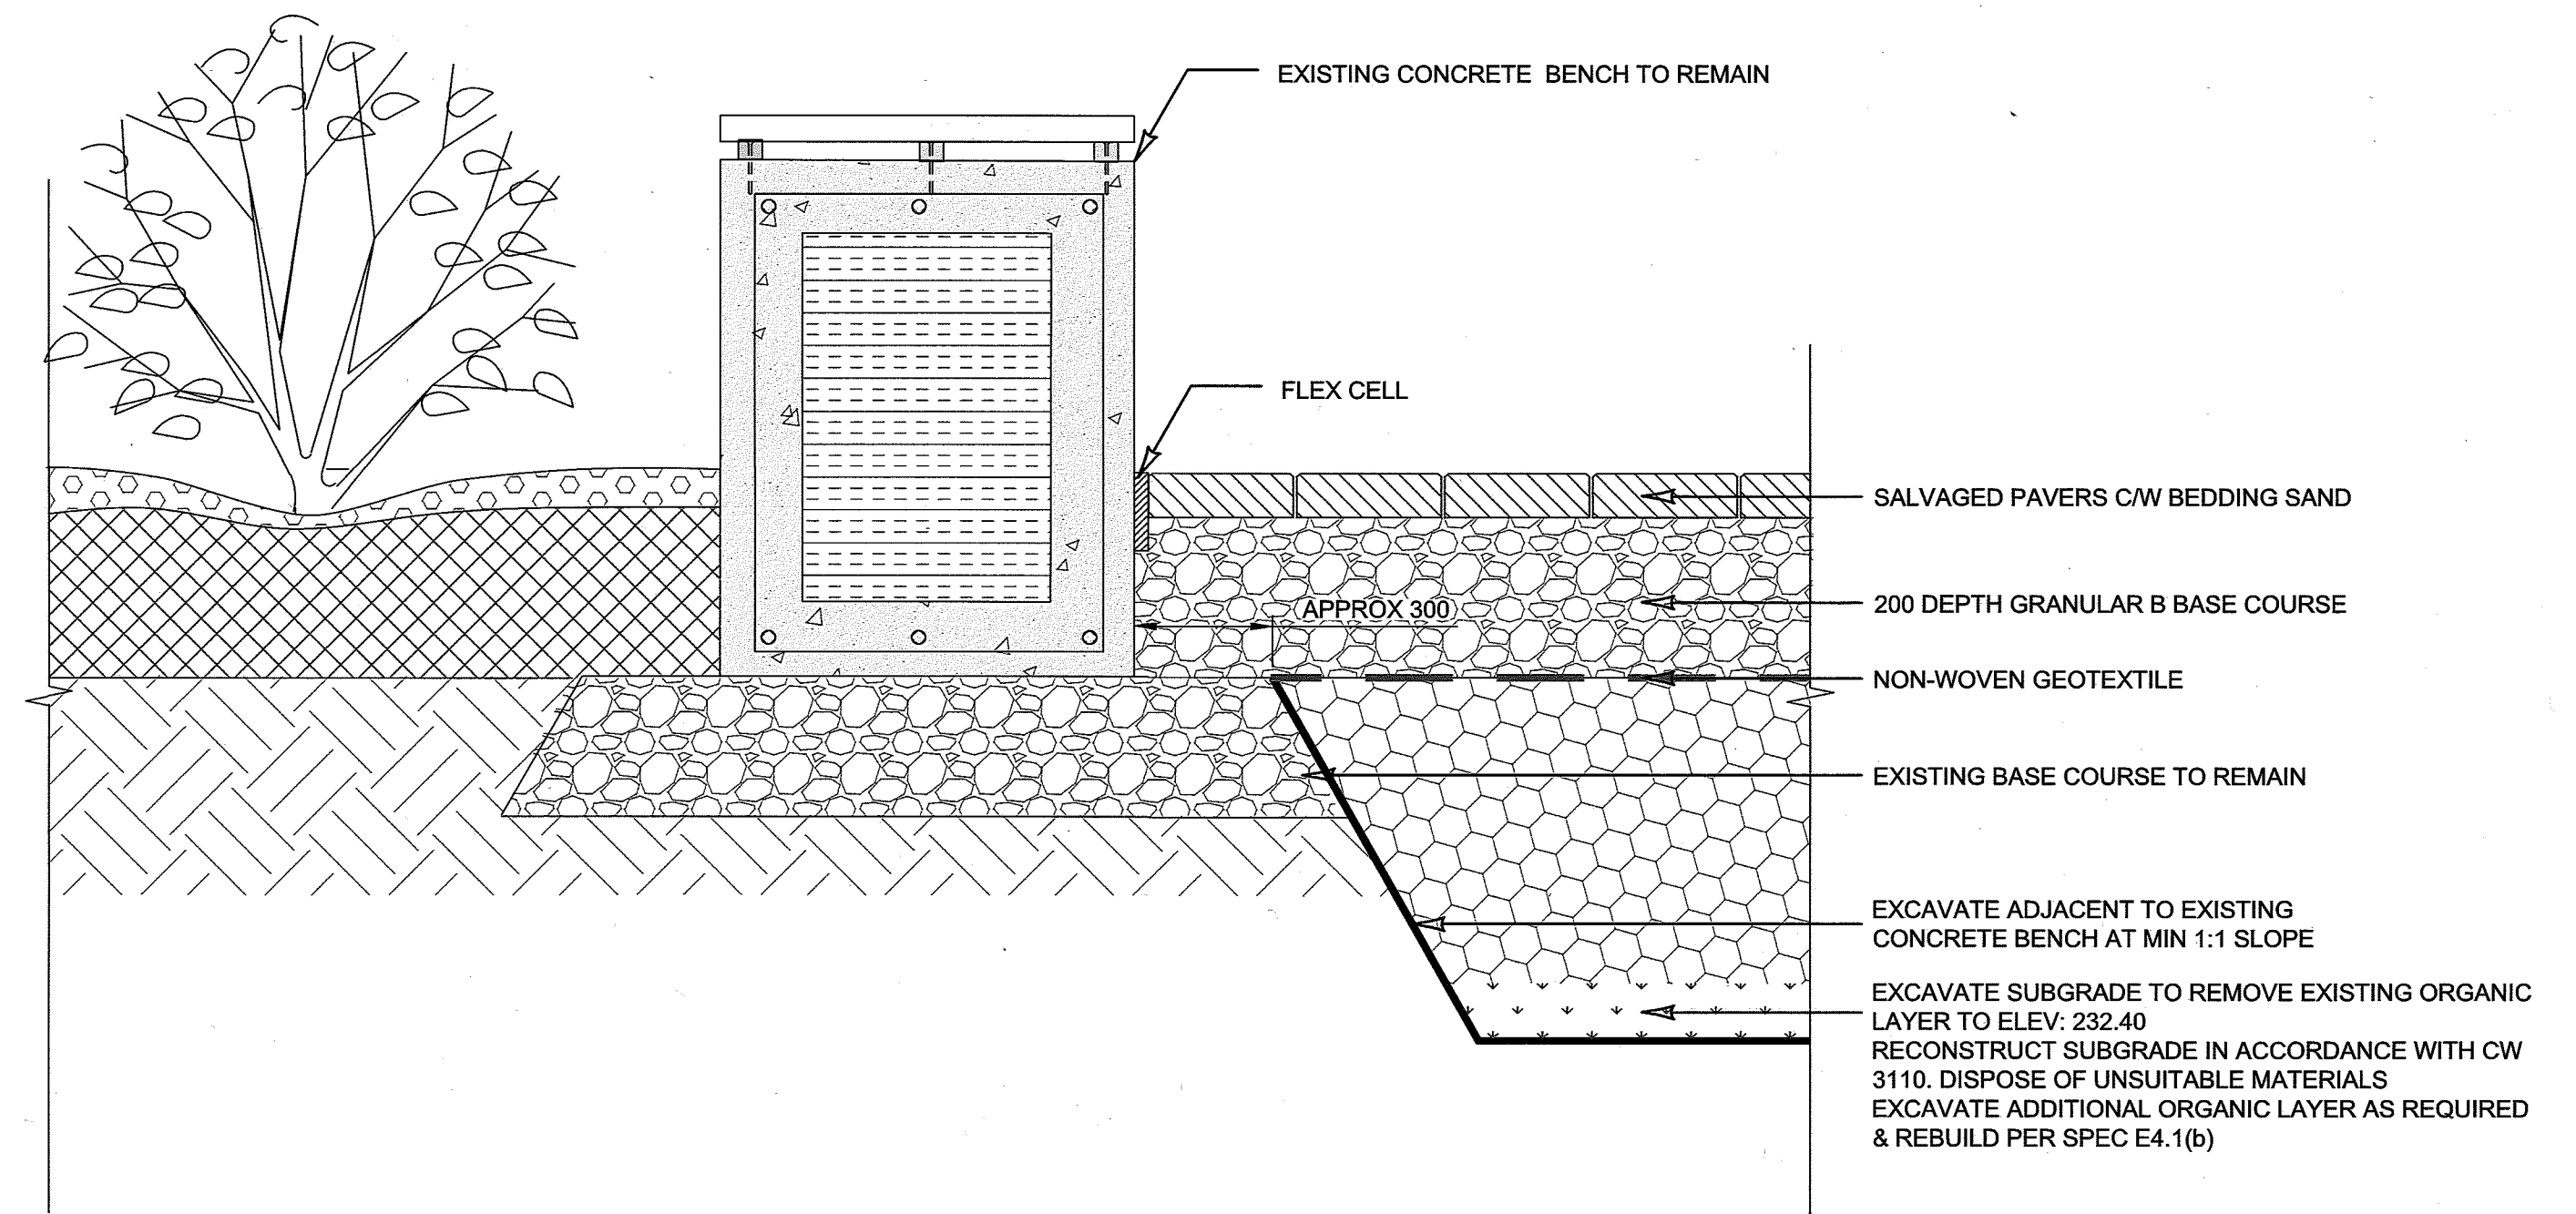

PATIO AND CONCRETE BENCH CROSS SECTION
SCALE 1:10

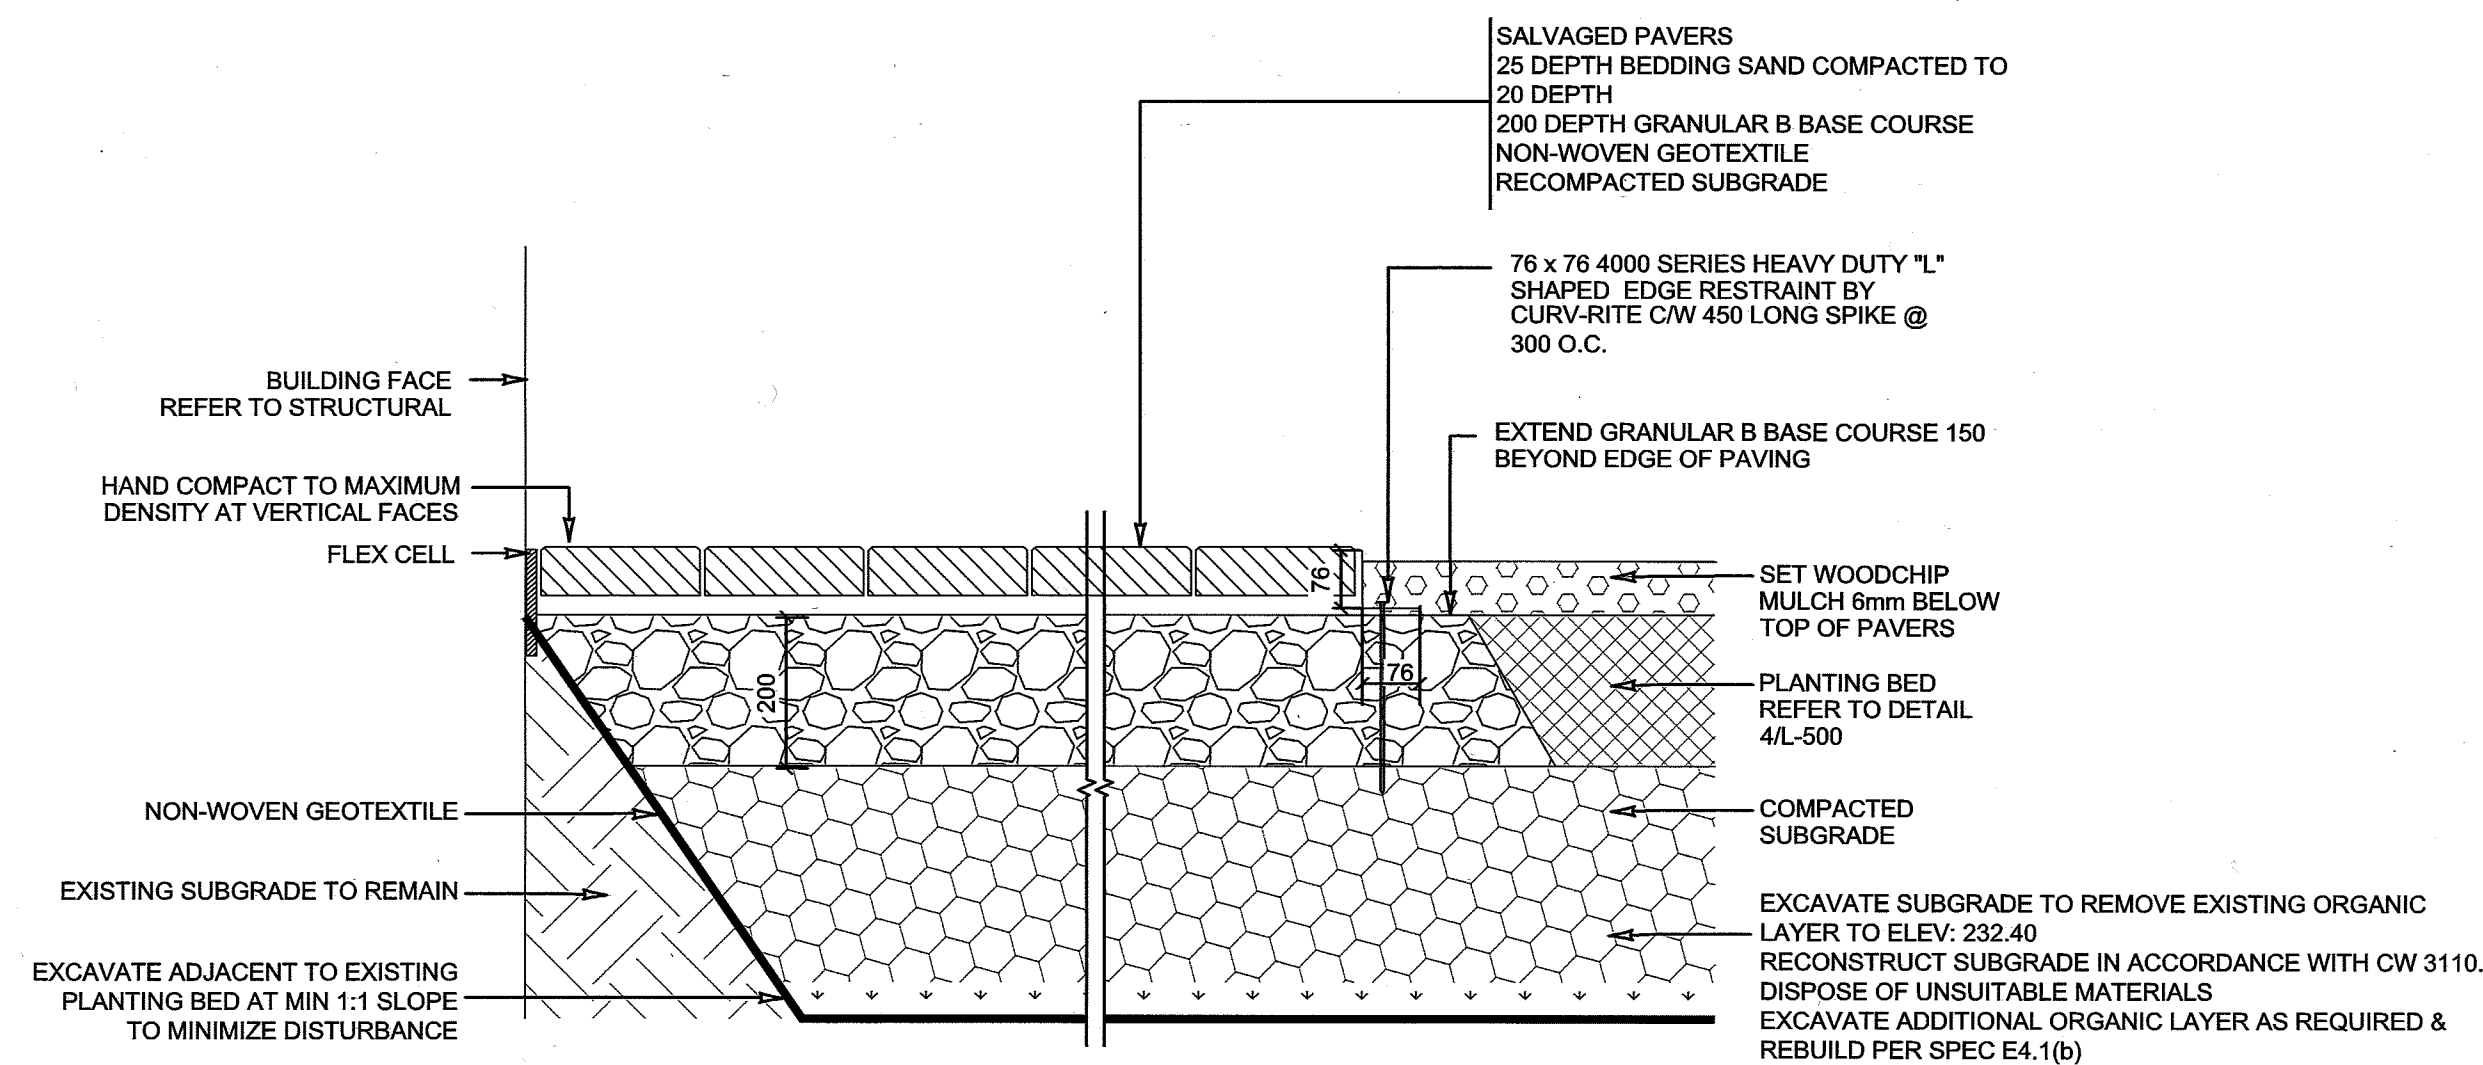

PRECAST UNIT PAVER PATIO AT BUILDING FACE
SCALE 1:10

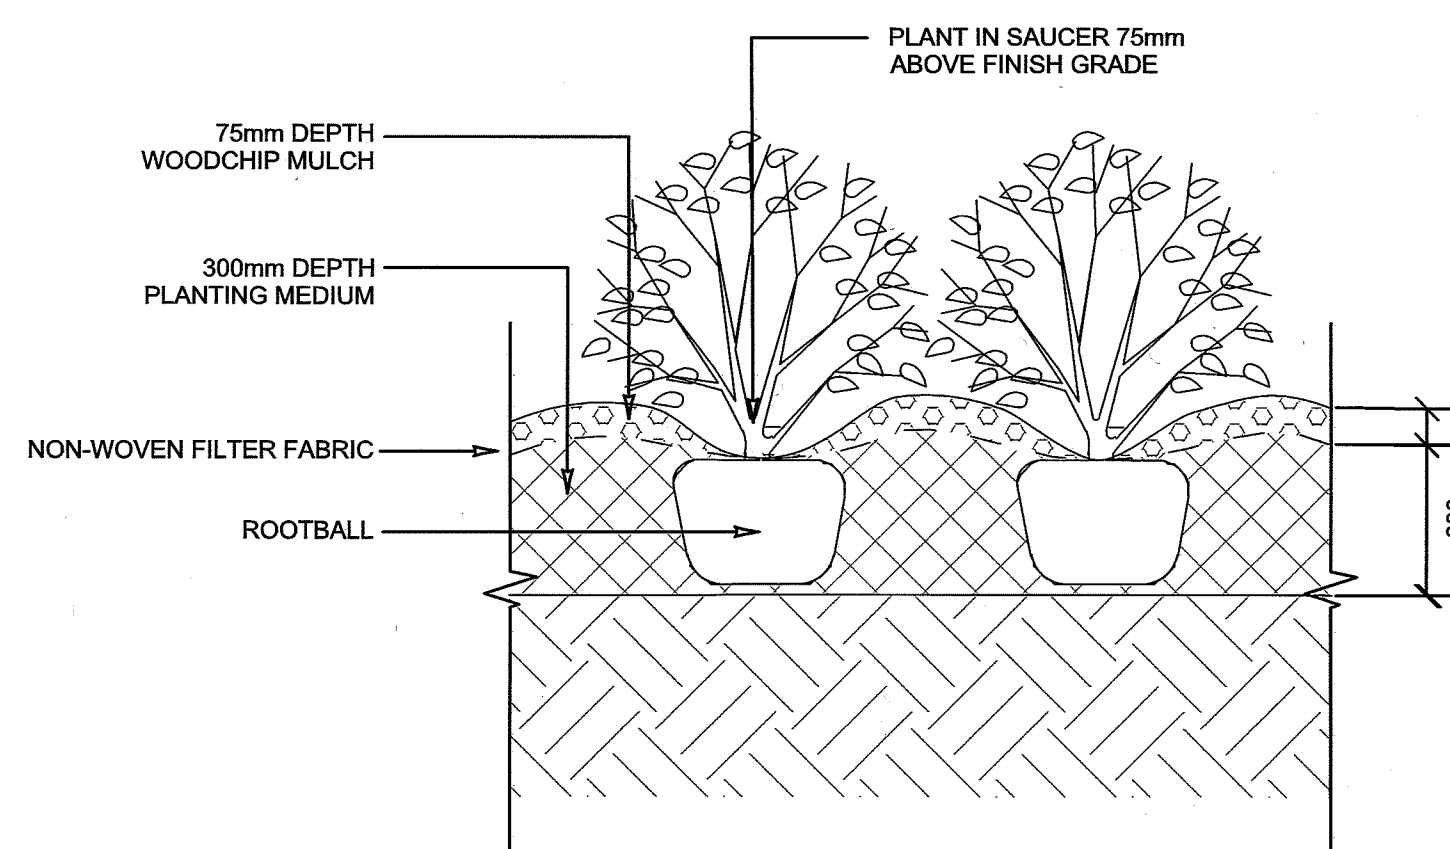

TYPICAL SHRUB PLANTING
SCALE NTS


PLANTING NOTES

1. REMOVE EXTRA MATERIALS AND LEAVE THE SITE IN A CLEAN, TIDY CONDITION AFTER EACH PLANTING AREA IS COMPLETED.
2. A ONE YEAR PLANT WARRANTY INSPECTION WILL BE CONDUCTED 12 MONTHS AFTER THE ISSUE OF THE CERTIFICATE OF SUBSTANTIAL PERFORMANCE. ALL PLANTS FOUND TO BE DEAD OR UNHEALTHY DUE TO PLANT STOCK QUALITY, EXCLUDING ACTS OF VANDALISM OR POOR MAINTENANCE, SHALL BE REPLACED AND WARRANTED FOR AN ADDITIONAL YEAR.
3. ALL DAMAGE TO ADJACENT SOD AND PLANTINGS MUST BE REPAIRED BY THE CONTRACTOR PRIOR TO PROJECT COMPLETION.
4. REPORT ANY ON SITE DISCREPANCIES TO THE CONTRACT ADMINISTRATOR IMMEDIATELY.

PLANT SPECIFICATION LIST

Quantity	Botanical / Common Name	Size / Remarks
Deciduous Shrubs		
12	<i>Cornus sericea</i> / Red Osier Dogwood	500-600mm (20-24") ht., min. 5 major basal branches. Well formed, bushy plants. Container stock.
2	<i>Ribes alpinum</i> / Alpine Currant	500-600mm (20-24") ht., min. 5 major basal branches. Well formed, bushy plants. Container stock.

U:\FMS\25-0107-007\25-0107-007_CALL.DWG
PLOT 1:1 (A-1) 2025-07-31

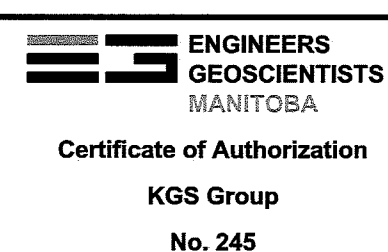

ISSUED FOR CONSTRUCTION

B.M. SEE TABLE ON C01		COORDINATE SYSTEM: NAD 83 ZONE 14		KGS GROUP		ENGINEER'S SEAL		THE CITY OF WINNIPEG ASSETS AND PROJECT MANAGEMENT Winnipeg PROJECT TITLE BHN LIBRARY DECK AND PATIO REMEDIATION MUNICIPAL GRADING AND LANDSCAPE DETAILS		SHEET OF 3 6	
DESIGNED BY	GTH	CHECKED BY	MAT							COMPUTER FILE NAME 25-0107-007_CALL.DWG	
DRAWN BY	JTW	APPROVED BY	MAT	SCALE: AS NOTED		CONSULTANT DRAWING NO. 25-0107-007-C03.1		CITY DRAWING NUMBER N/A			
NO.	REVISIONS	DATE	BY	DATE	25/06/02	DATE					