




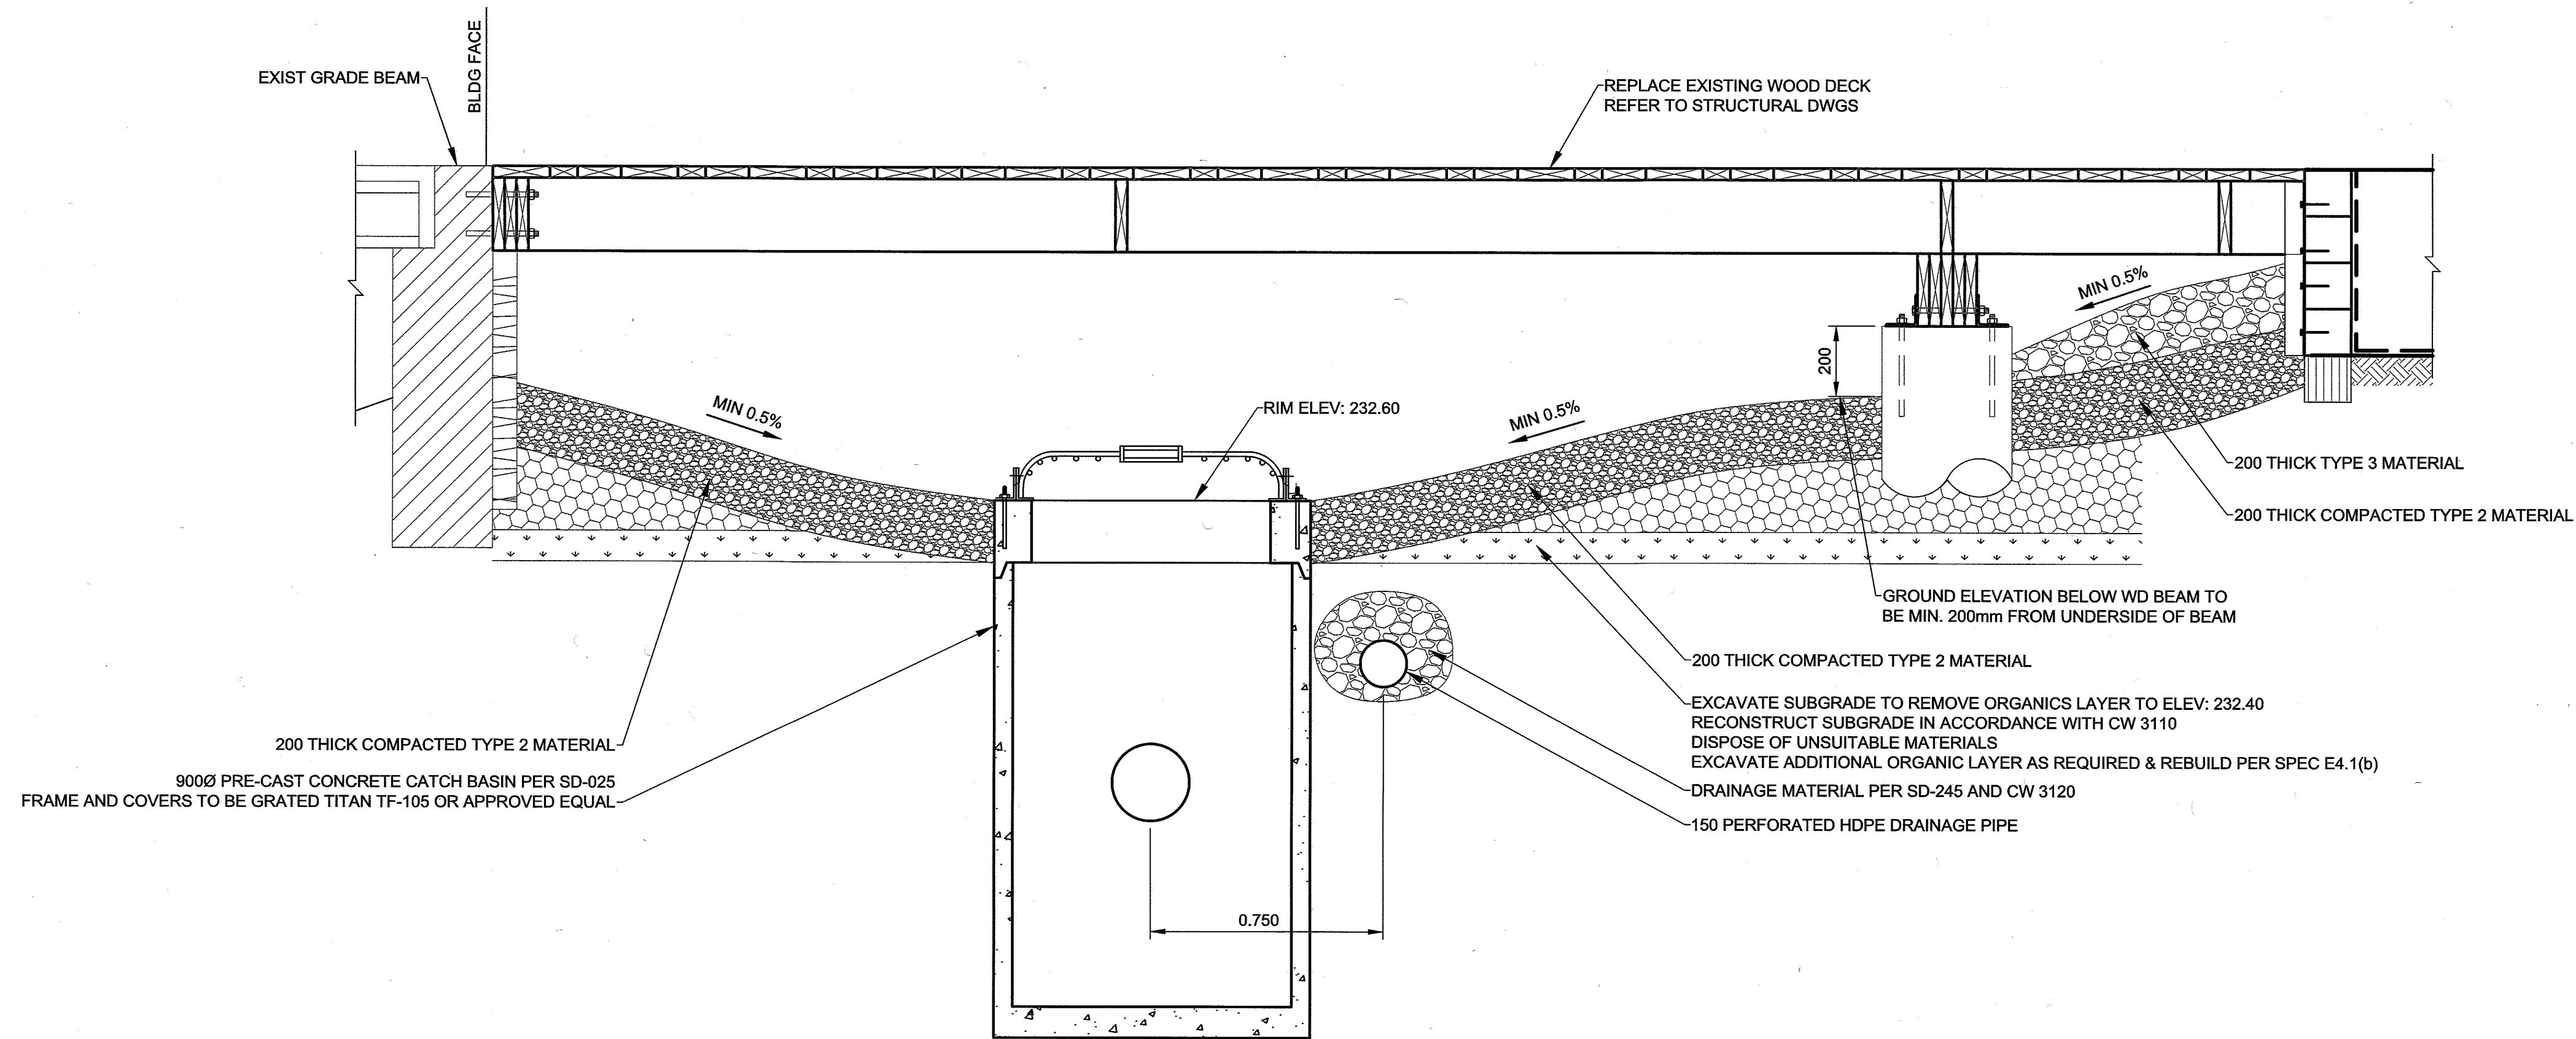

SECTION VIEW A-A
SCALE 1:15

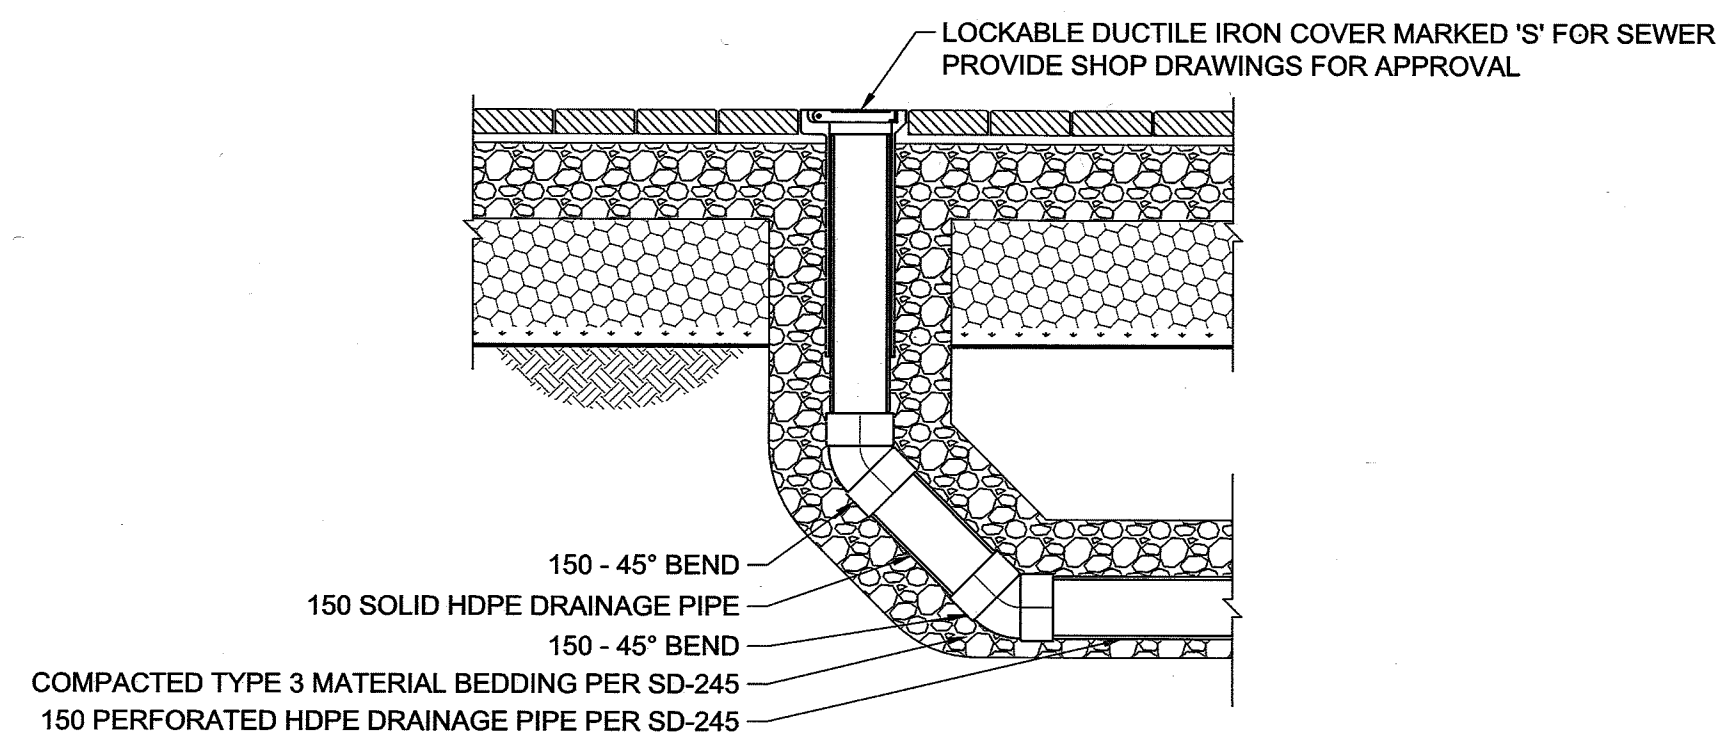

PATIO CLEANOUT
SCALE 1:20

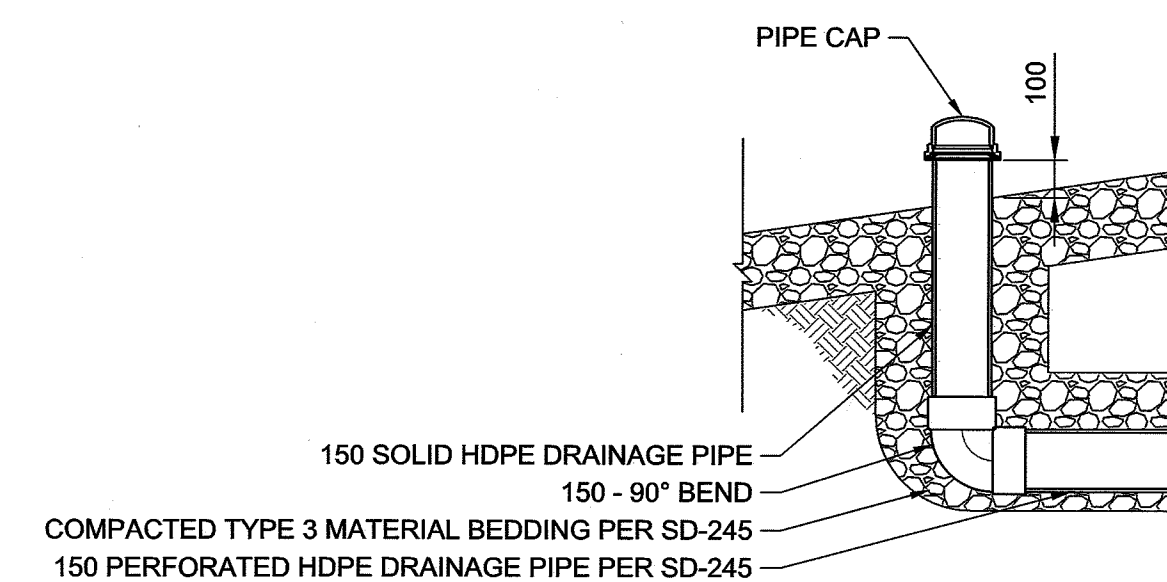

DECK CLEANOUT
SCALE 1:20

U:\FMS\25-0107-007\25-0107-007-CALL.DWG
PLOT 1:1 (A-1) 2025-07-31

**ENGINEERS
GEOSCIENTISTS
MANITOBA**
Certificate of Authorization
KGS Group
No. 245

**ISSUED FOR
CONSTRUCTION**

B.M. SEE TABLE ON C01		COORDINATE SYSTEM: NAD 83 ZONE 14	
NO.	REVISIONS	DATE	BY
1	ISSUED FOR CONSTRUCTION	25/06/02	JTW

KGS GROUP			
DESIGNED BY	GTH	CHECKED BY	MAT
DRAWN BY	JTW	APPROVED BY	MAT
SCALE:	AS NOTED	RELEASED FOR CONSTRUCTION:	
DATE	25/06/02	DATE	

ENGINEER'S SEAL	
PROVINCE OF MANITOBA G.T. HEINRICH Member 139182	CONSULTANT DRAWING NO. 25-0107-007-C04.1

THE CITY OF WINNIPEG ASSETS AND PROJECT MANAGEMENT	
PROJECT TITLE BHN LIBRARY DECK AND PATIO REMEDIATION MUNICIPAL GRADING AND LANDSCAPE DETAILS	SHEET 4 OF 6 COMPUTER FILE NAME 25-0107-007_CALL.DWG CITY DRAWING NUMBER N/A