
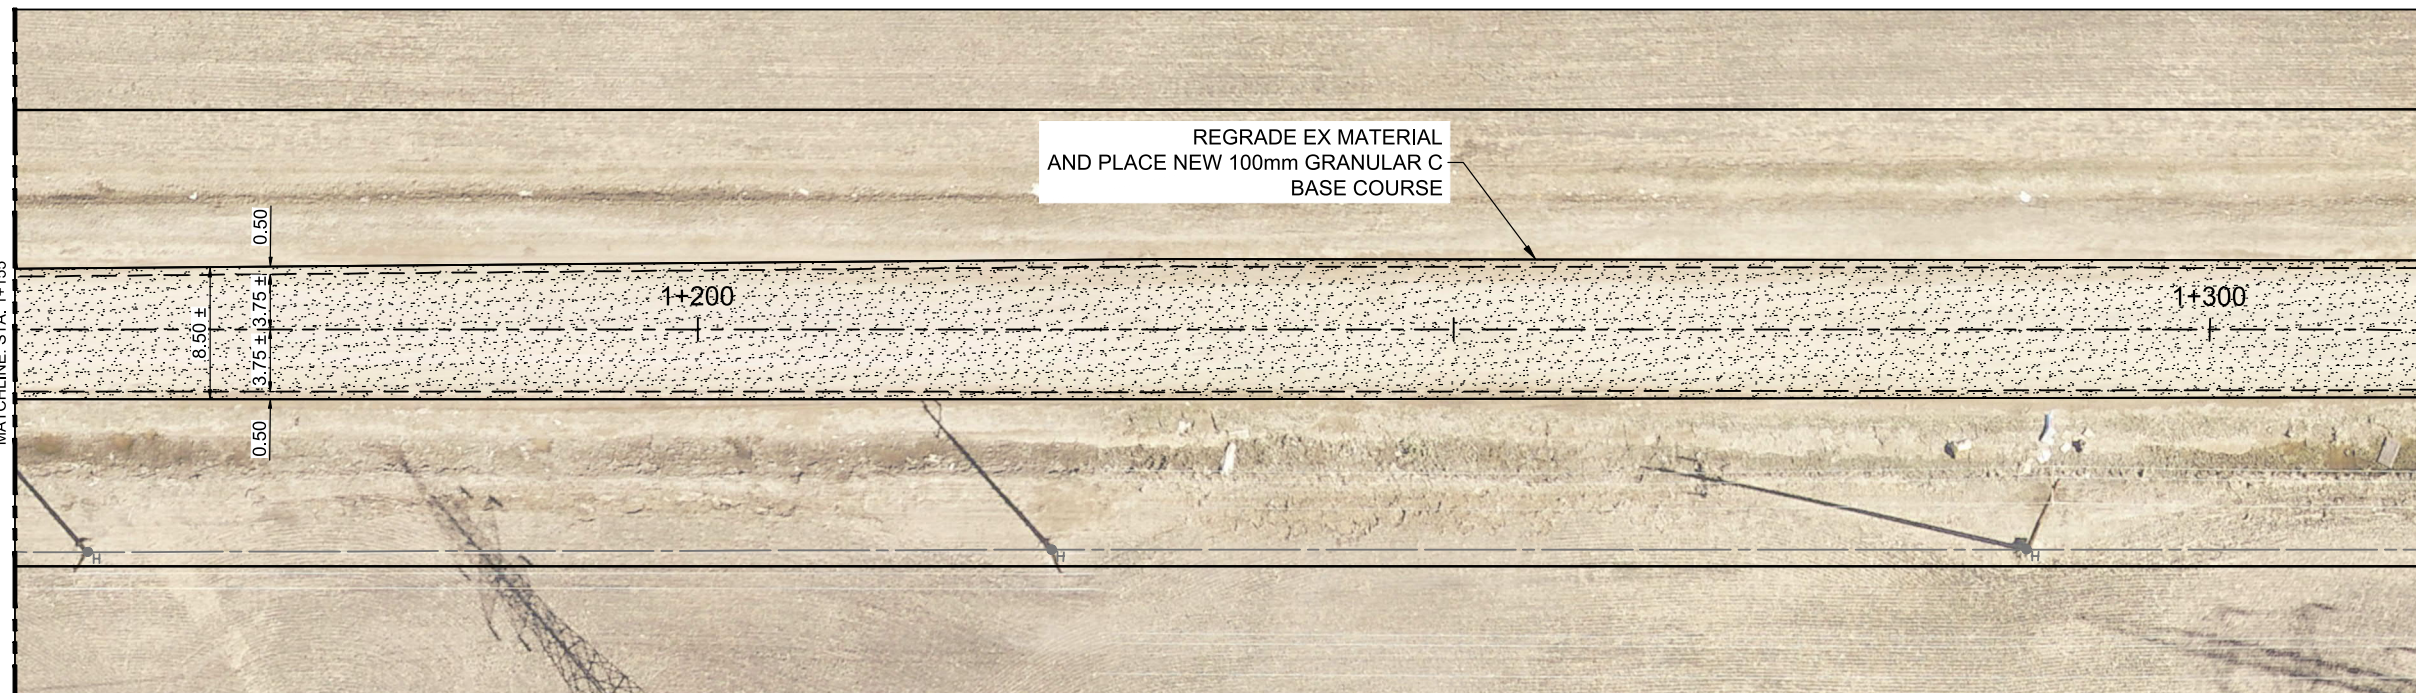


**APPENDIX 'B'**

**GRANULAR SURFACE RENEWAL - MOLLARD ROAD**

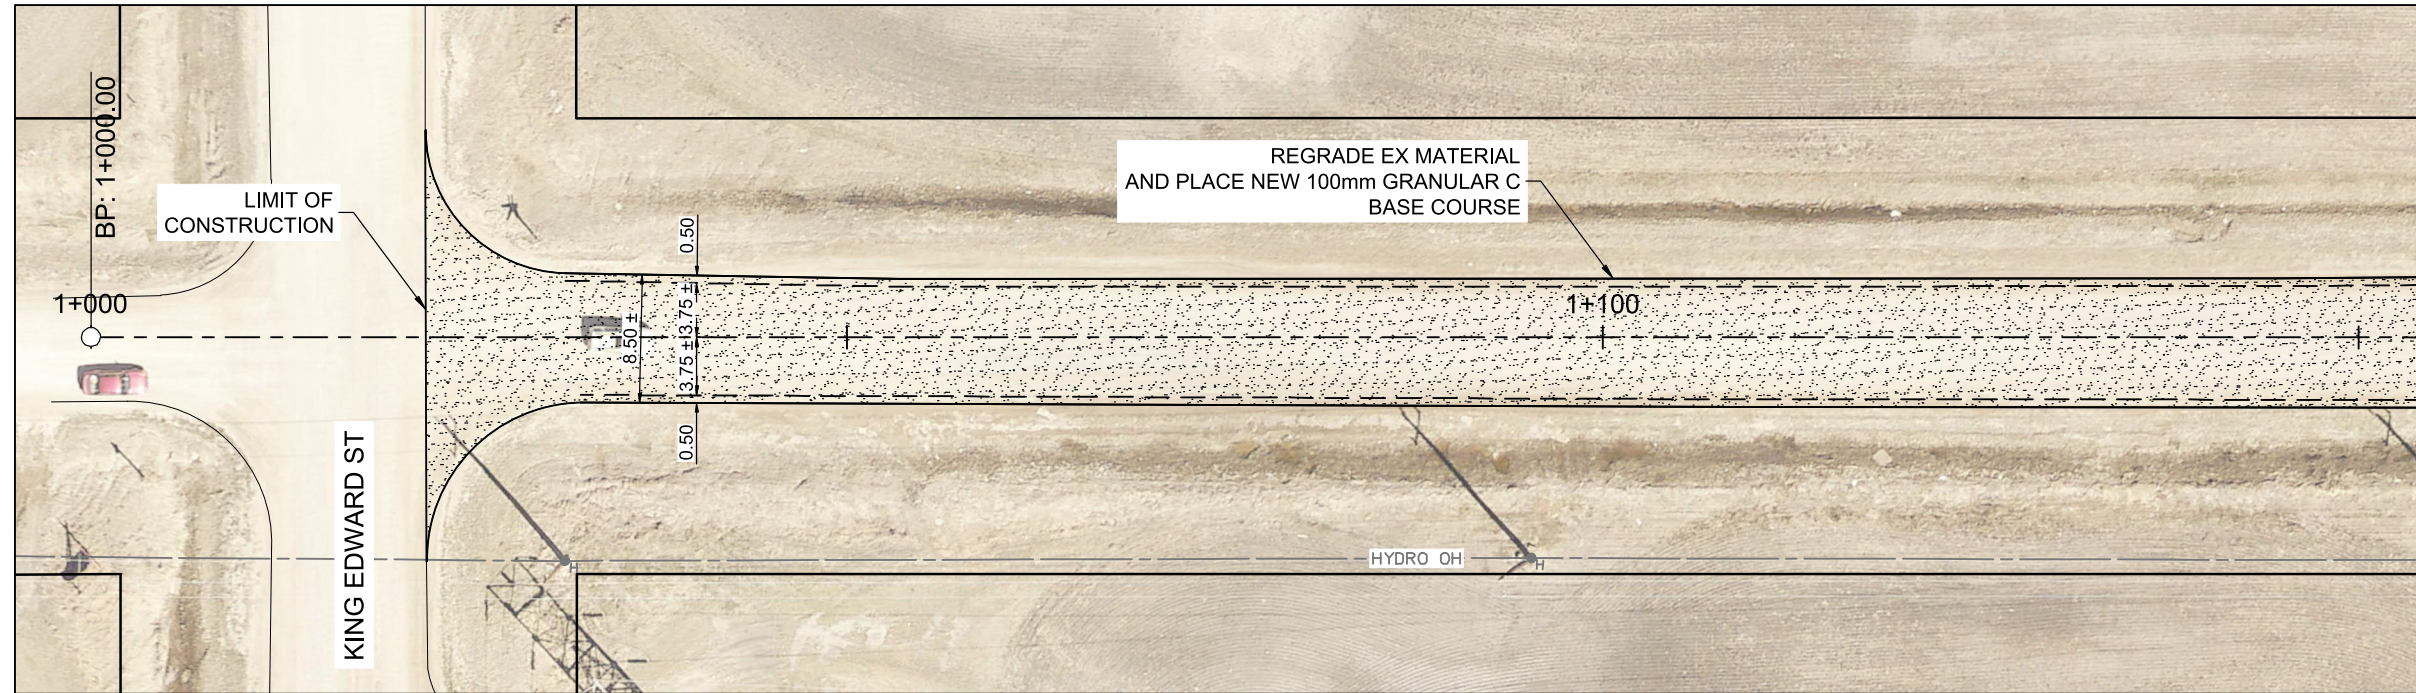

MATCHLINE STA. 1+155



MATCHLINE STA. 1+155

MATCHLINE STA. 1+315

**NOTES:**

1. ALL WORK AND MATERIALS TO BE IN ACCORDANCE WITH LATEST REVISION OF THE CITY OF WINNIPEG STANDARD CONSTRUCTION SPECIFICATIONS.
2. LEGAL PLAN AND UNDERGROUND INFORMATION FROM CITY OF WINNIPEG LBIS. ALL UNDERGROUNDS TO BE VERIFIED BY THE CONTRACTOR IN THE FIELD.
3. CONTRACTOR TO TAKE PRECAUTIONARY STEPS TO AVOID DAMAGE FROM CONSTRUCTION ACTIVITIES TO TREES WITHIN THE LIMITS OF CONSTRUCTION.
4. LOCATION OF EXISTING SERVICES TO BE CONFIRMED IN THE FIELD BY THE CONTRACTOR.
5. LIMITS OF BOULEVARD GRADING TO BE FINALIZED IN THE FIELD BY THE CONTRACT ADMINISTRATOR.
6. ADJUST ALL WATER VALVES, MANHOLES, CATCH BASINS AND CATCH PITS TO GRADE.
7. PAVEMENT REPAIRS SHOWN ARE ONLY REPRESENTATIVE OF APPROXIMATION OF CONSTRUCTION.
8. CONTRACTOR TO INSTALL CONCRETE RISERS BY REMOVING THE EXISTING FLAT TOP REDUCER, PLACING RISERS AS DIRECTED BY THE CONTRACT ADMINISTRATOR AND THEN REINSTALLING THE EXISTING FLAT TOP REDUCER.
9. EXCAVATIONS WITHIN 1.0m FROM THE OUTER EDGE OF WM TO THE NEAREST EDGE OF EXCAVATION ARE TO BE CONDUCTED WITHOUT HEAVY VIBRATORY EQUIPMENT. BOTH SAW CUTTING AND REMOVAL OR SOFT DIGGING ARE ACCEPTABLE MEANS OF EXCAVATION AT THESE LOCATIONS.

<p><b>LEGEND</b></p> <p>ASPHALT OVERLAY</p> <p>FULL DEPTH CONCRETE REPAIRS</p> <p>GRANULAR REPAIRS</p>	<p>— X — X — CROSS STITCH REPAIRS</p> <p>— — — CURB REPAIRS</p>	<p><b>METRIC</b></p> <p>WHOLE NUMBERS INDICATE MILLIMETRES DECIMALIZED NUMBERS INDICATE METRES</p> <p><b>ENGINEERS GEOSCIENTISTS MANITOBA</b></p> <p>Certificate of Authorization <b>Dillon Consulting Limited (MB)</b> No. 1789 Date: 2025/02/27</p>	<p>B.M. 654537 (SW CORNER OF MOLLARD AND KING EDWARD) ELEV. 233.128</p>	DESIGNED BY: TJH/MRD		<p>ENGINEER'S SEAL</p>	<p><b>THE CITY OF WINNIPEG</b> PUBLIC WORKS DEPARTMENT</p>	<p>2025 LOCAL STREET RENEWAL (25-R-10) MOLLARD ROAD RECONSTRUCTION</p>	<p>CITY DRAWING NUMBER</p> <p>SHEET <b>A1</b> OF <b>A2</b></p>
				DRAWN BY: DRC					
			CHECKED BY: MRD	<p>APPROVED BY NAVEED HAIDER, P.ENG.</p>					
			APPROVED BY: TJP		<p>HOR. SCALE: 1:500</p>				
			NO. REVISIONS	<p>VERTICAL: —</p>					
			DATE	<p>DATE: 2025/02/26</p>					
			BY						
			DATE						

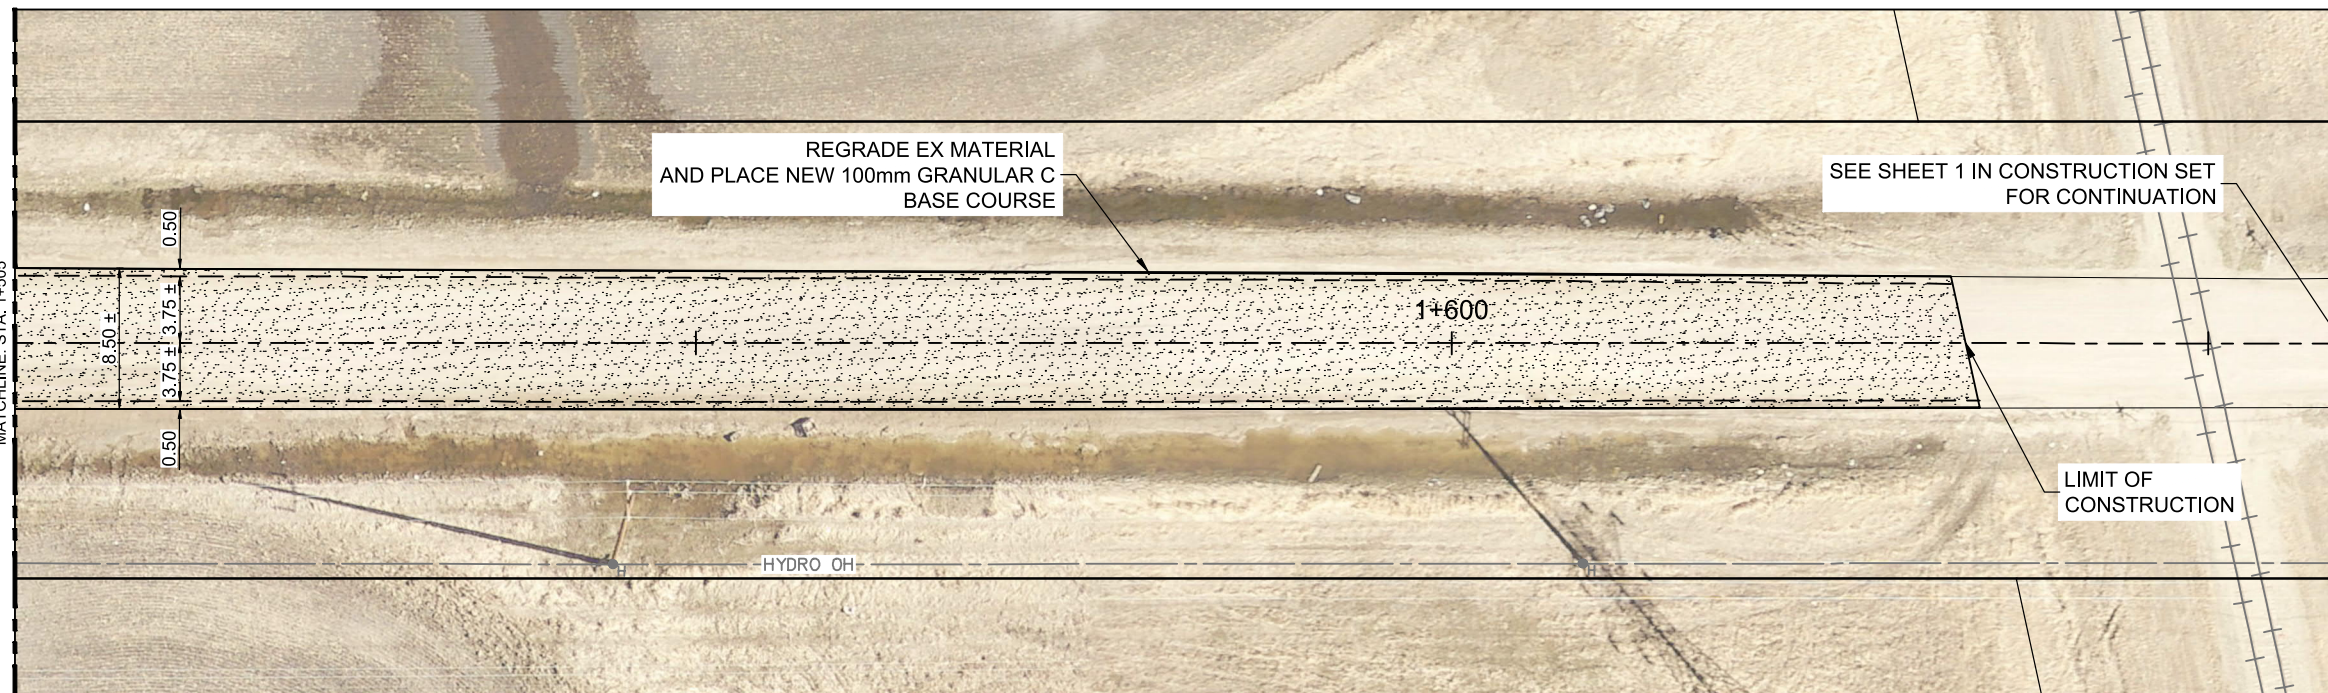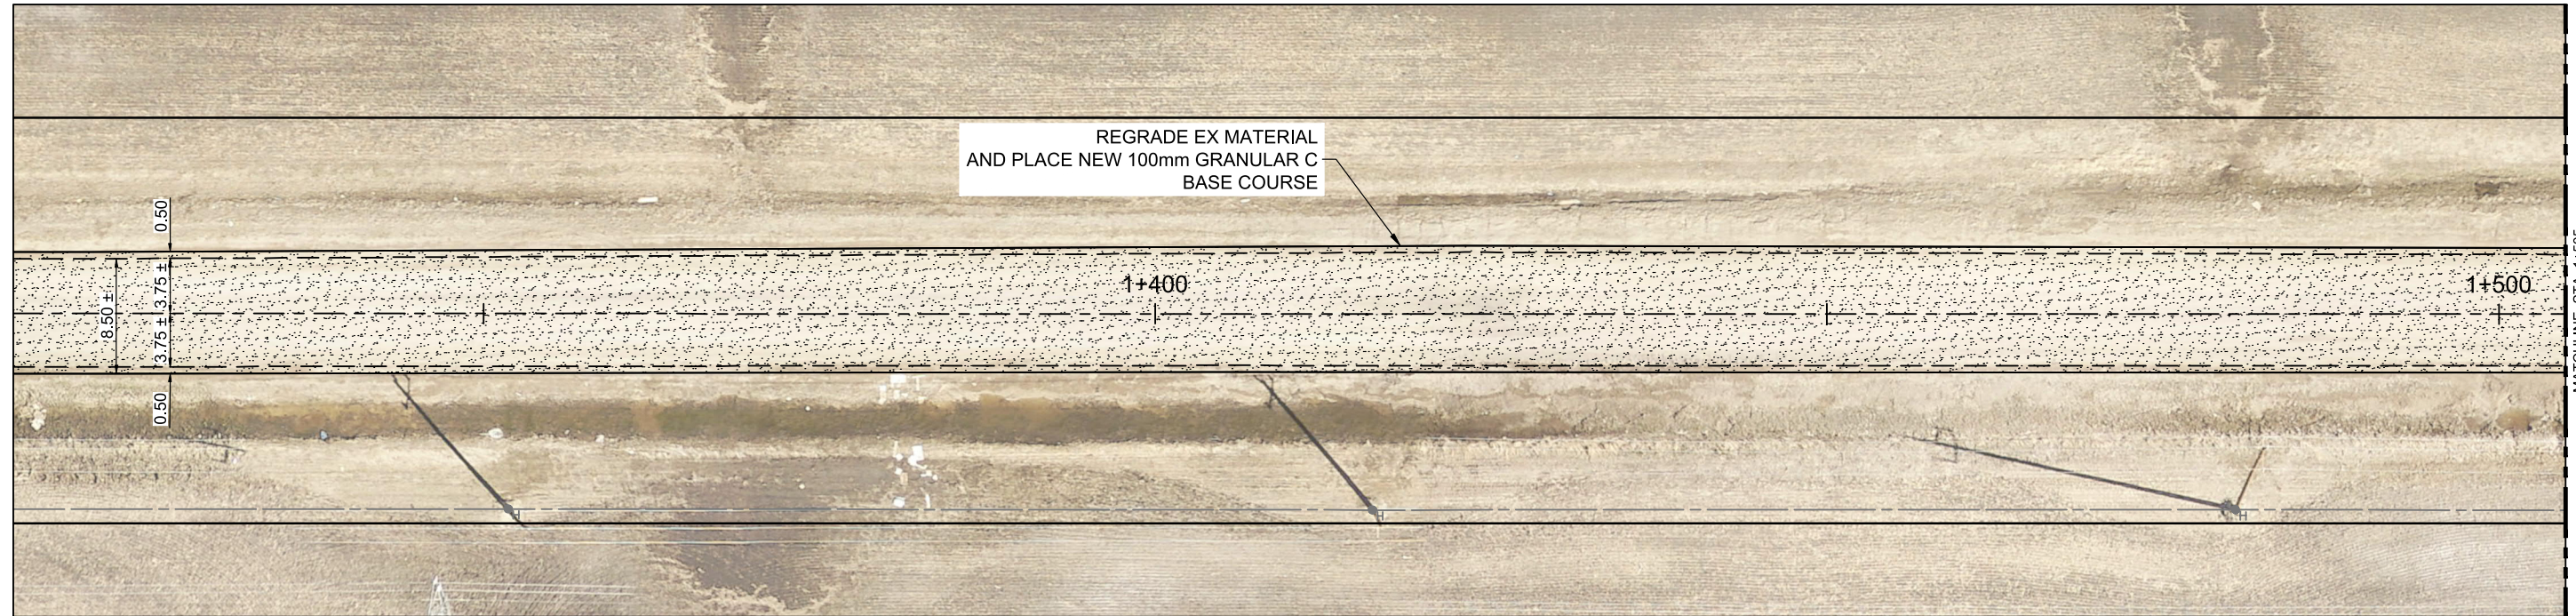

**NOTES:**

1. ALL WORK AND MATERIALS TO BE IN ACCORDANCE WITH LATEST REVISION OF THE CITY OF WINNIPEG STANDARD CONSTRUCTION SPECIFICATIONS.
2. LEGAL PLAN AND UNDERGROUND INFORMATION FROM CITY OF WINNIPEG LBIS. ALL UNDERGROUNDS TO BE VERIFIED BY THE CONTRACTOR IN THE FIELD.
3. CONTRACTOR TO TAKE PRECAUTIONARY STEPS TO AVOID DAMAGE FROM CONSTRUCTION ACTIVITIES TO TREES WITHIN THE LIMITS OF CONSTRUCTION.
4. LOCATION OF EXISTING SERVICES TO BE CONFIRMED IN THE FIELD BY THE CONTRACTOR.
5. LIMITS OF BOULEVARD GRADING TO BE FINALIZED IN THE FIELD BY THE CONTRACT ADMINISTRATOR.
6. ADJUST ALL WATER VALVES, MANHOLES, CATCH BASINS AND CATCH PITS TO GRADE.
7. PAVEMENT REPAIRS SHOWN ARE ONLY REPRESENTATIVE OF APPROXIMATION OF CONSTRUCTION.
8. CONTRACTOR TO INSTALL CONCRETE RISERS BY REMOVING THE EXISTING FLAT TOP REDUCER, PLACING RISERS AS DIRECTED BY THE CONTRACT ADMINISTRATOR AND THEN REINSTALLING THE EXISTING FLAT TOP REDUCER.
9. EXCAVATIONS WITHIN 1.0m FROM THE OUTER EDGE OF WM TO THE NEAREST EDGE OF EXCAVATION ARE TO BE CONDUCTED WITHOUT HEAVY VIBRATORY EQUIPMENT. BOTH SAW CUTTING AND REMOVAL OR SOFT DIGGING ARE ACCEPTABLE MEANS OF EXCAVATION AT THESE LOCATIONS.

**LEGEND**

-  ASPHALT OVERLAY
-  FULL DEPTH CONCRETE REPAIRS
-  GRANULAR REPAIRS
-  CROSS STITCH REPAIRS
-  CURB REPAIRS

**METRIC**

WHOLE NUMBERS INDICATE MILLIMETRES  
DECIMALIZED NUMBERS INDICATE METRES

**ENGINEERS  
GEOSCIENTISTS  
MANITOBA**  
Certificate of Authorization  
**Dillon Consulting Limited (MB)**  
No. 1789 Date: 2025/02/27

B.M. 654537 (SW CORNER OF MOLLARD AND KING EDWARD)  
ELEV. 233.128

NO.	REVISIONS	DATE	BY	DATE
0	ISSUED FOR TENDER	25/02/27	TJP	

DESIGNED BY	TJH/MRD
DRAWN BY	DRC
CHECKED BY	MRD
APPROVED BY	TJP
HOR. SCALE	1:500
VERTICAL	-



RELEASED FOR CONSTRUCTION  
APPROVED BY NAVEED HAIDER, P.ENG.  
DATE 2025/02/26

ENGINEER'S SEAL  
**M.R. DOOLEY**  
Member  
22306  
CONSULTANT PROJECT NUMBER  
24-9201

**THE CITY OF WINNIPEG**  
PUBLIC WORKS DEPARTMENT

2025 LOCAL STREET RENEWAL (25-R-10)  
MOLLARD ROAD RECONSTRUCTION

MOLLARD ROAD

CITY DRAWING NUMBER  
SHEET **A2** OF **A2**  
TENDER NO.