

THE CITY OF WINNIPEG

PUBLIC WORKS DEPARTMENT

2025 LOCAL STREET RENEWAL (25-R-10) MOLLARD ROAD RECONSTRUCTION

BID OPP. NO. 69-2025

DRAWING LIST

GRANULAR AND ASPHALT RECONSTRUCTION

1 - PLAN-PROFILE - START TO STA. 1+920

2 - PLAN-PROFILE - STA. 1+920 TO 2+220

3 - PLAN-PROFILE - STA. 2+220 TO 2+520

4 - PLAN-PROFILE - STA. 2+520 TO 2+820

5 - PLAN-PROFILE - STA. 2+820 TO 3+120

6 - PLAN-PROFILE - STA. 3+120 TO 3+420

7 - PLAN-PROFILE - STA. 3+420 TO 3+720

8 - PLAN-PROFILE - STA. 3+720 TO 4+020

9 - PLAN-PROFILE - STA. 4+020 TO END

10 - CULVERT DETAILS

11 - TRAFFIC STAGING - STAGE 1 (1 OF 3)

12 - TRAFFIC STAGING - STAGE 1 (2 OF 3)


13 - TRAFFIC STAGING - STAGE 1 (3 OF 3)

14 - TRAFFIC STAGING - STAGE 2 (1 OF 3)

15 - TRAFFIC STAGING - STAGE 2 (2 OF 3)

16 - TRAFFIC STAGING - STAGE 2 (3 OF 3)

GRANULAR RESURFACING (SEE APPENDIX)

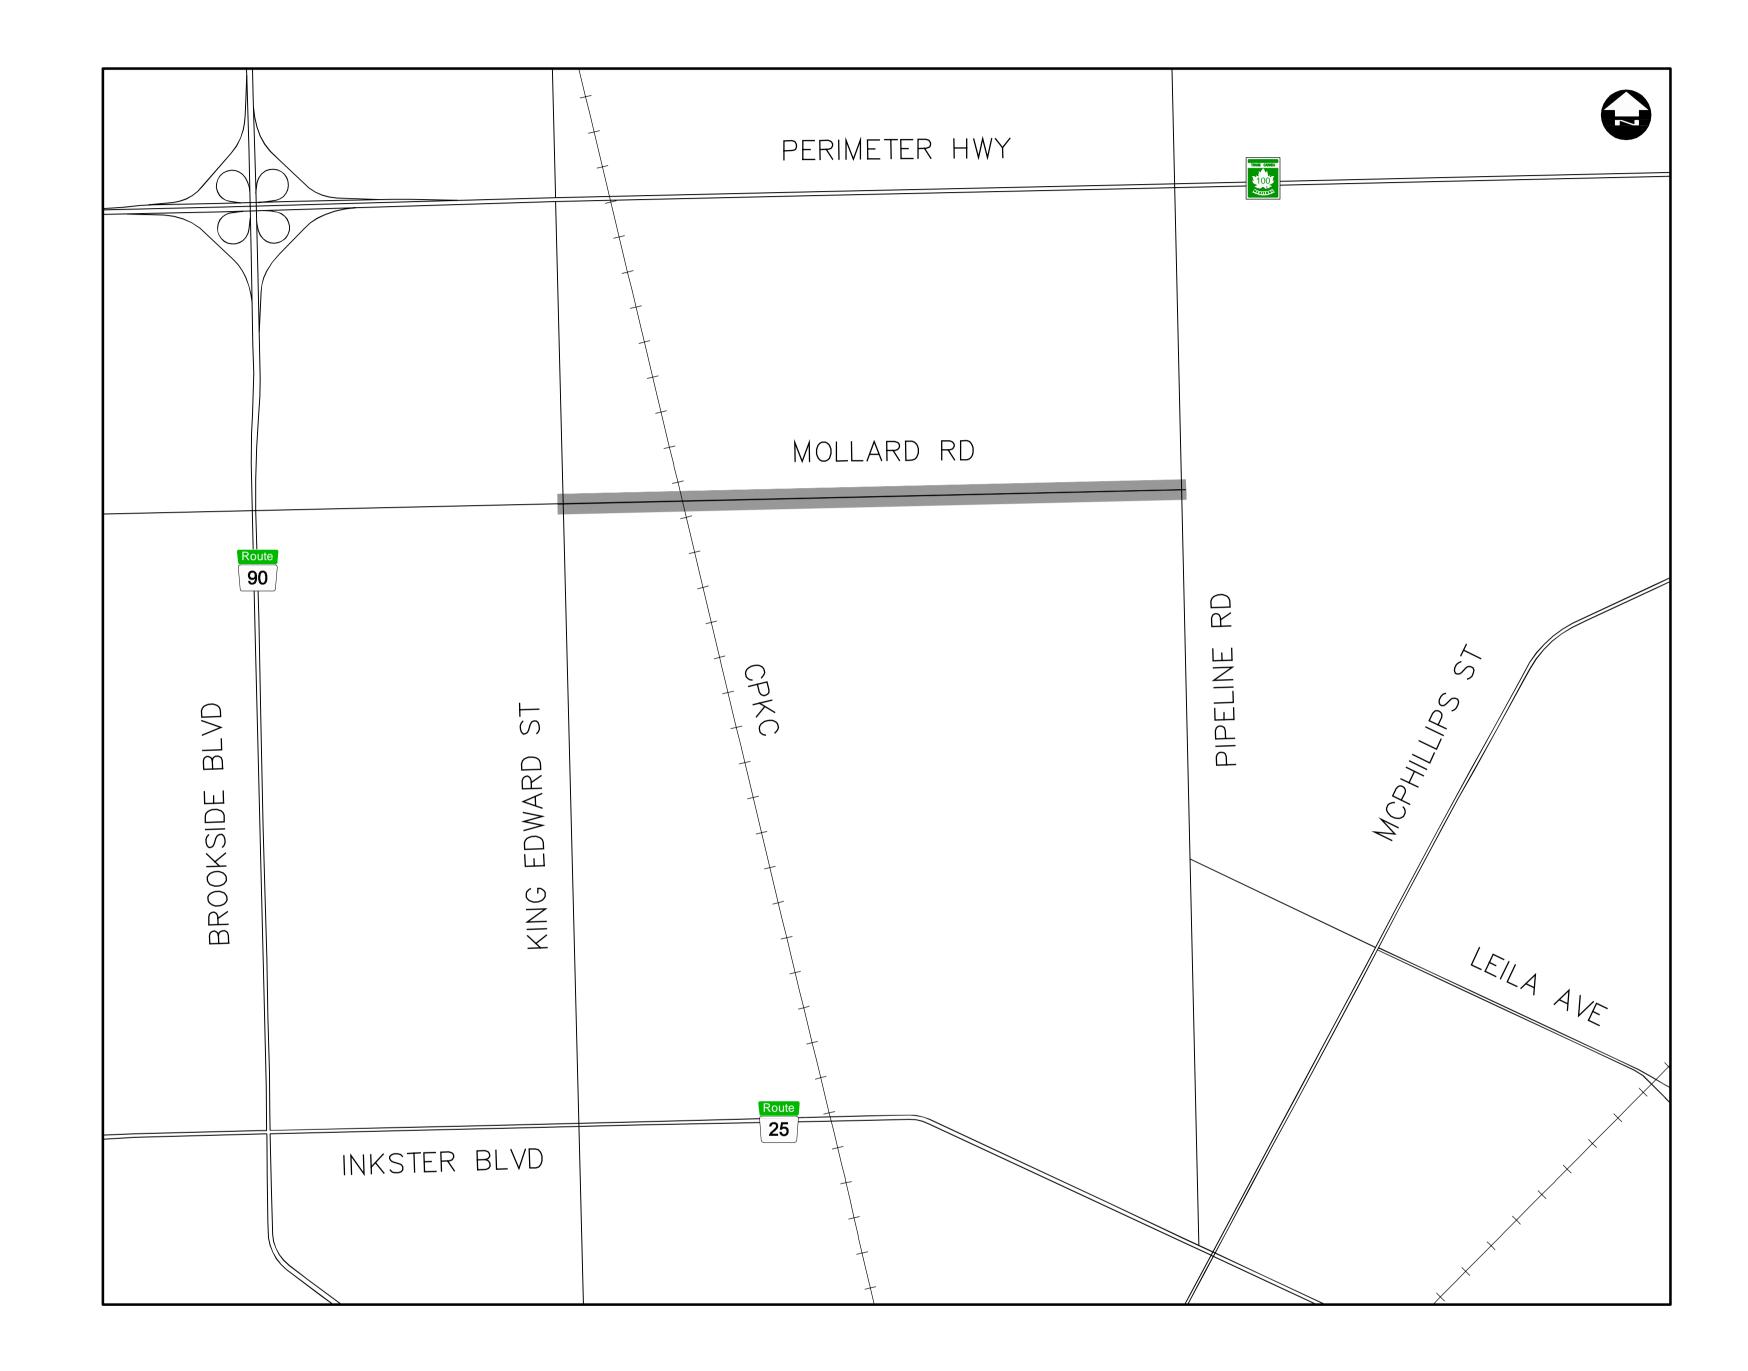





LOCATION PLAN