


MATCH LINE S.70-D2

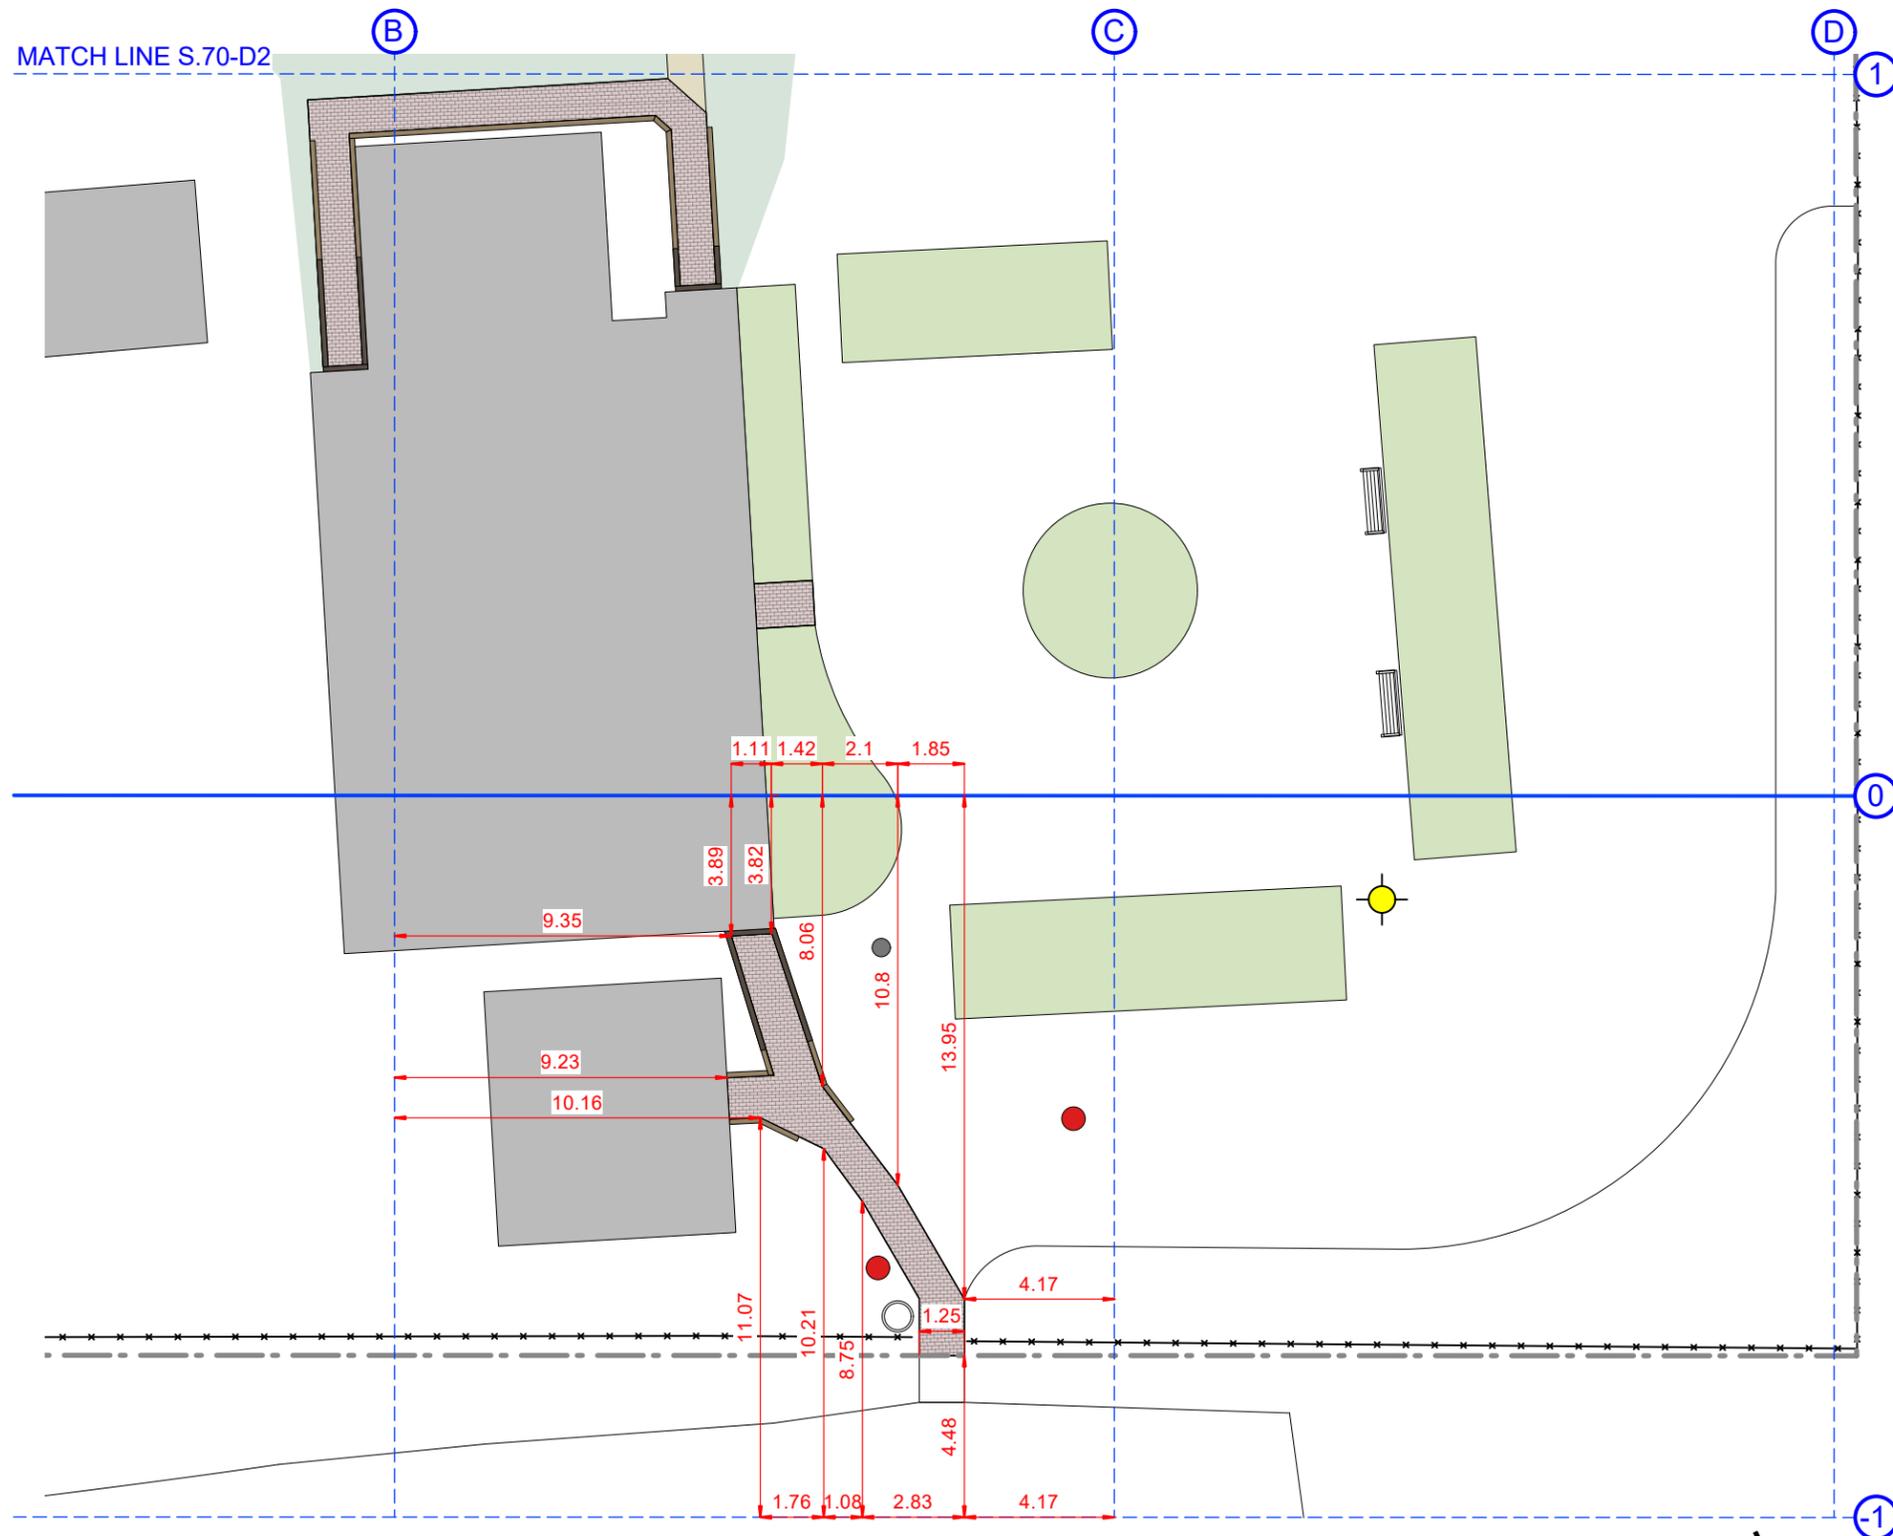

LAYOUT NOTES

1. ALL WORK TO CONFORM TO CURRENT CITY OF WINNIPEG STANDARD CONSTRUCTION SPECIFICATIONS AND DETAILS UNLESS OTHERWISE NOTED.
2. DIMENSIONS ARE IN METERS UNLESS OTHERWISE NOTED.
3. DO NOT SCALE DRAWING.
4. GRID ORIGIN: GRIDLINE A IS NORTH-SOUTH THROUGH EXISTING LIGHT STANDARDS 1 & 2. GRIDLINE 0 IS EAST-WEST ORIGINATING FROM LIGHT STANDARD 1.
5. ALL GRID LINES ARE SPACED 20M APART NORTH-SOUTH AND EAST-WEST
6. CONTRACTOR TO VERIFY DIMENSIONS AND REPORT ANY DISCREPANCIES TO CONTRACT ADMINISTRATOR.

LEGEND

- REFERENCE GRID LINE
- LAYOUT GRID LINES
- ARC LENGTH
- DIMENSION
- RADIUS DIMENSION

LAYOUT PLAN 4
Scale: 1:200



CONTRACTOR TO CONFIRM ALL DIMENSIONS AND REPORT ANY DISCREPANCIES TO CONTRACT ADMINISTRATOR PRIOR TO CONSTRUCTION. LOCATION OF UNDERGROUND STRUCTURES AS SHOWN ARE BASED ON THE BEST INFORMATION AVAILABLE BUT NO GUARANTEE IS GIVEN THAT ALL EXISTING UTILITIES ARE SHOWN OR THAT THE GIVEN LOCATIONS ARE EXACT. CONFIRMATION OF EXISTENCE AND EXACT LOCATION OF ALL SERVICES MUST BE OBTAINED FROM THE INDIVIDUAL UTILITIES BEFORE PROCEEDING WITH CONSTRUCTION.

<p>THE CITY OF WINNIPEG Planning, Property and Development Department Planning and Land Use Division Unit 15 - 30 Fort Street, Winnipeg, MB, (R3C 4X5)</p>	DESIGNED BY	CHECKED BY	MANAGER, PARK AND OPEN SPACES	DATE	DRAWING TITLE Seven Oaks Museum & Park Pathway & Interpretive Signs Layout Plan 4	DRAWING NO. S.70-D5		
	DRAWN BY MG	APPROVED BY					MANAGER, PLANNING AND LAND USE DIVISION	DATE
	HORIZ. SCALE VERT. SCALE	1:200	SITE ADDRESS 115 & 127 Rupertsland Blvd	BID OPPORTUNITY NO. 693-2025				
	DATE	January 2026						

06-01-23 Template.mcd Monday, January 23, 2006