


3

**PAVER EDGE RESTRAINT**


Scale: NTS

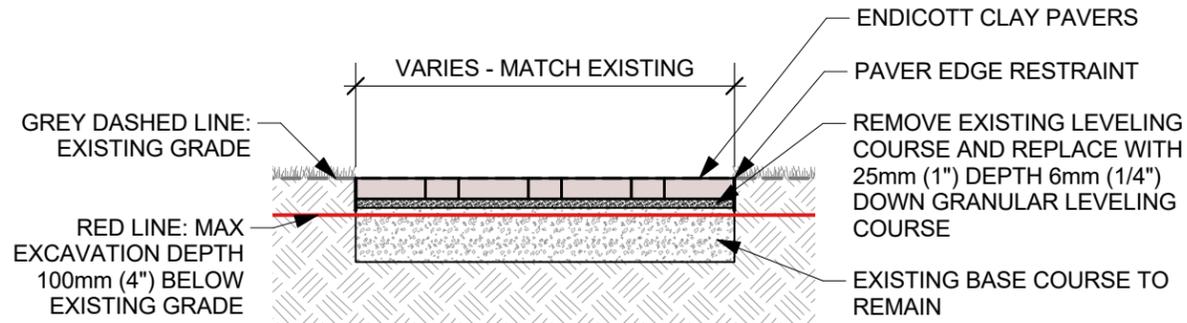

4

**PAVING STONE DETAIL**


Scale: 1:20

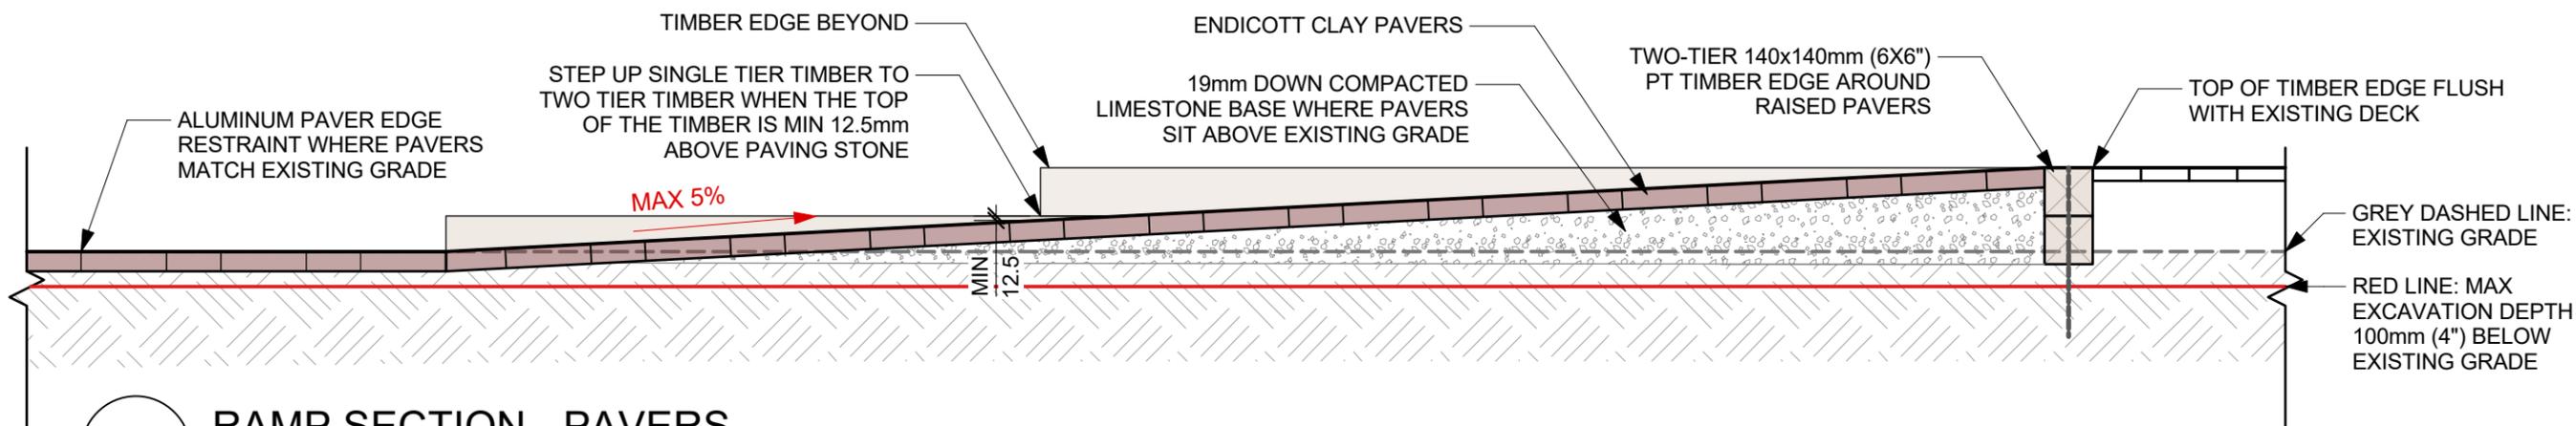

2

**RAMP SECTION - PAVERS**

Scale: 1:20

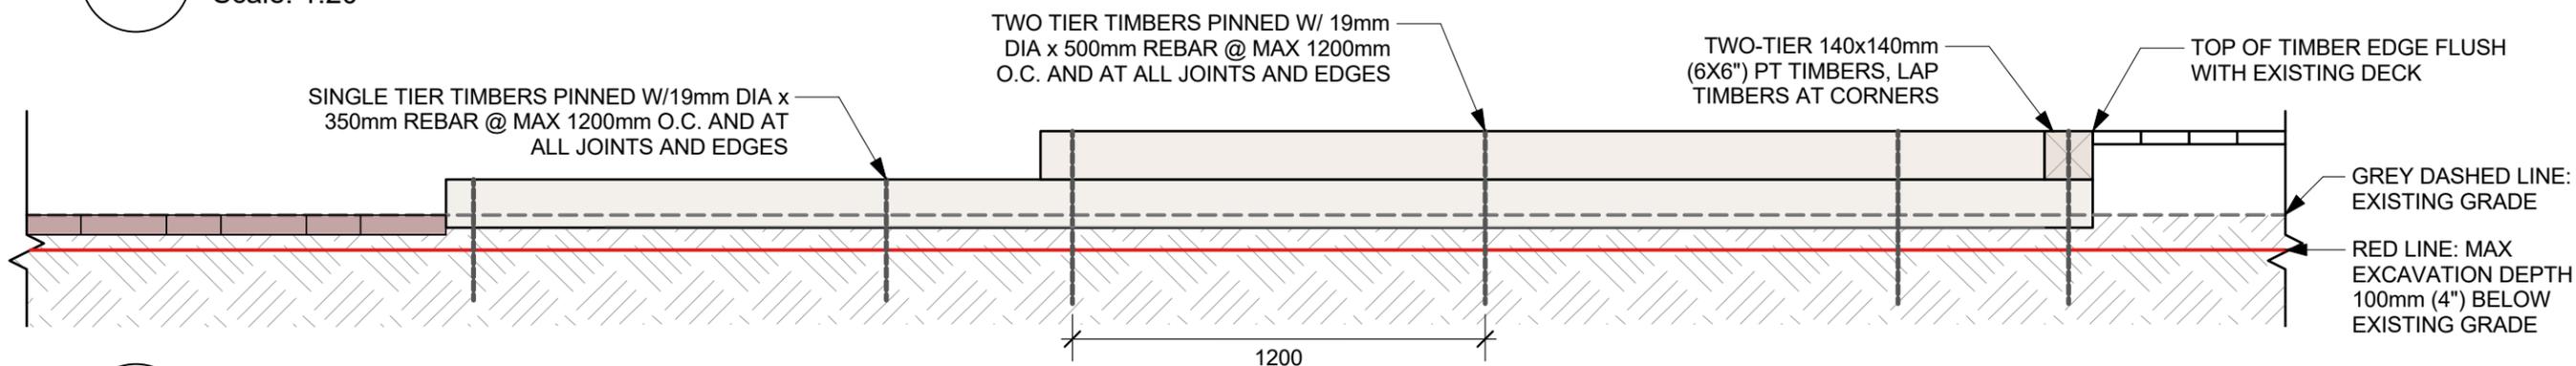

1

**RAMP SECTION - TIMBERS**

Scale: 1:20

CONTRACTOR TO CONFIRM ALL DIMENSIONS AND REPORT ANY DISCREPANCIES TO CONTRACT ADMINISTRATOR PRIOR TO CONSTRUCTION. LOCATION OF UNDERGROUND STRUCTURES AS SHOWN ARE BASED ON THE BEST INFORMATION AVAILABLE BUT NO GUARANTEE IS GIVEN THAT ALL EXISTING UTILITIES ARE SHOWN OR THAT THE GIVEN LOCATIONS ARE EXACT. CONFIRMATION OF EXISTENCE AND EXACT LOCATION OF ALL SERVICES MUST BE OBTAINED FROM THE INDIVIDUAL UTILITIES BEFORE PROCEEDING WITH CONSTRUCTION.



THE CITY OF WINNIPEG  
 Planning, Property and Development Department  
 Planning and Land Use Division  
 Unit 15 - 30 Fort Street, Winnipeg, MB, (R3C 4X5)

DESIGNED BY	CHECKED BY
DRAWN BY MG	APPROVED BY
HORIZ. SCALE AS SHOWN	DATE
VERT. SCALE	DATE
DATE January 2026	

MANAGER, PARK AND OPEN SPACES	DATE
MANAGER, PLANNING AND LAND USE DIVISION	DATE

DRAWING TITLE <b>Seven Oaks Museum &amp; Park Pathway &amp; Interpretive Signs Details</b>
SITE ADDRESS 115 & 127 Rupertsland Blvd

DRAWING NO. <b>S.70-E2</b>
BID OPPORTUNITY NO. <b>693-2025</b>

06-01-23 Template.mcd Monday, January 23, 2006