
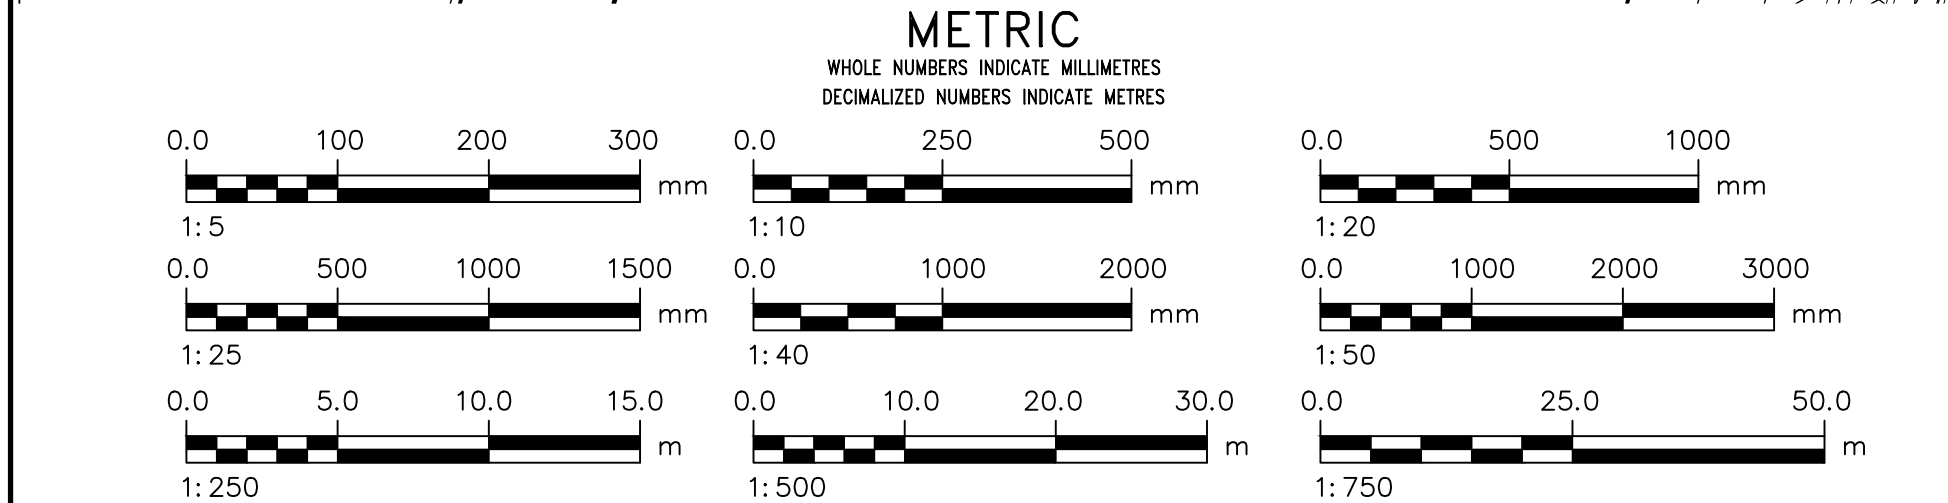
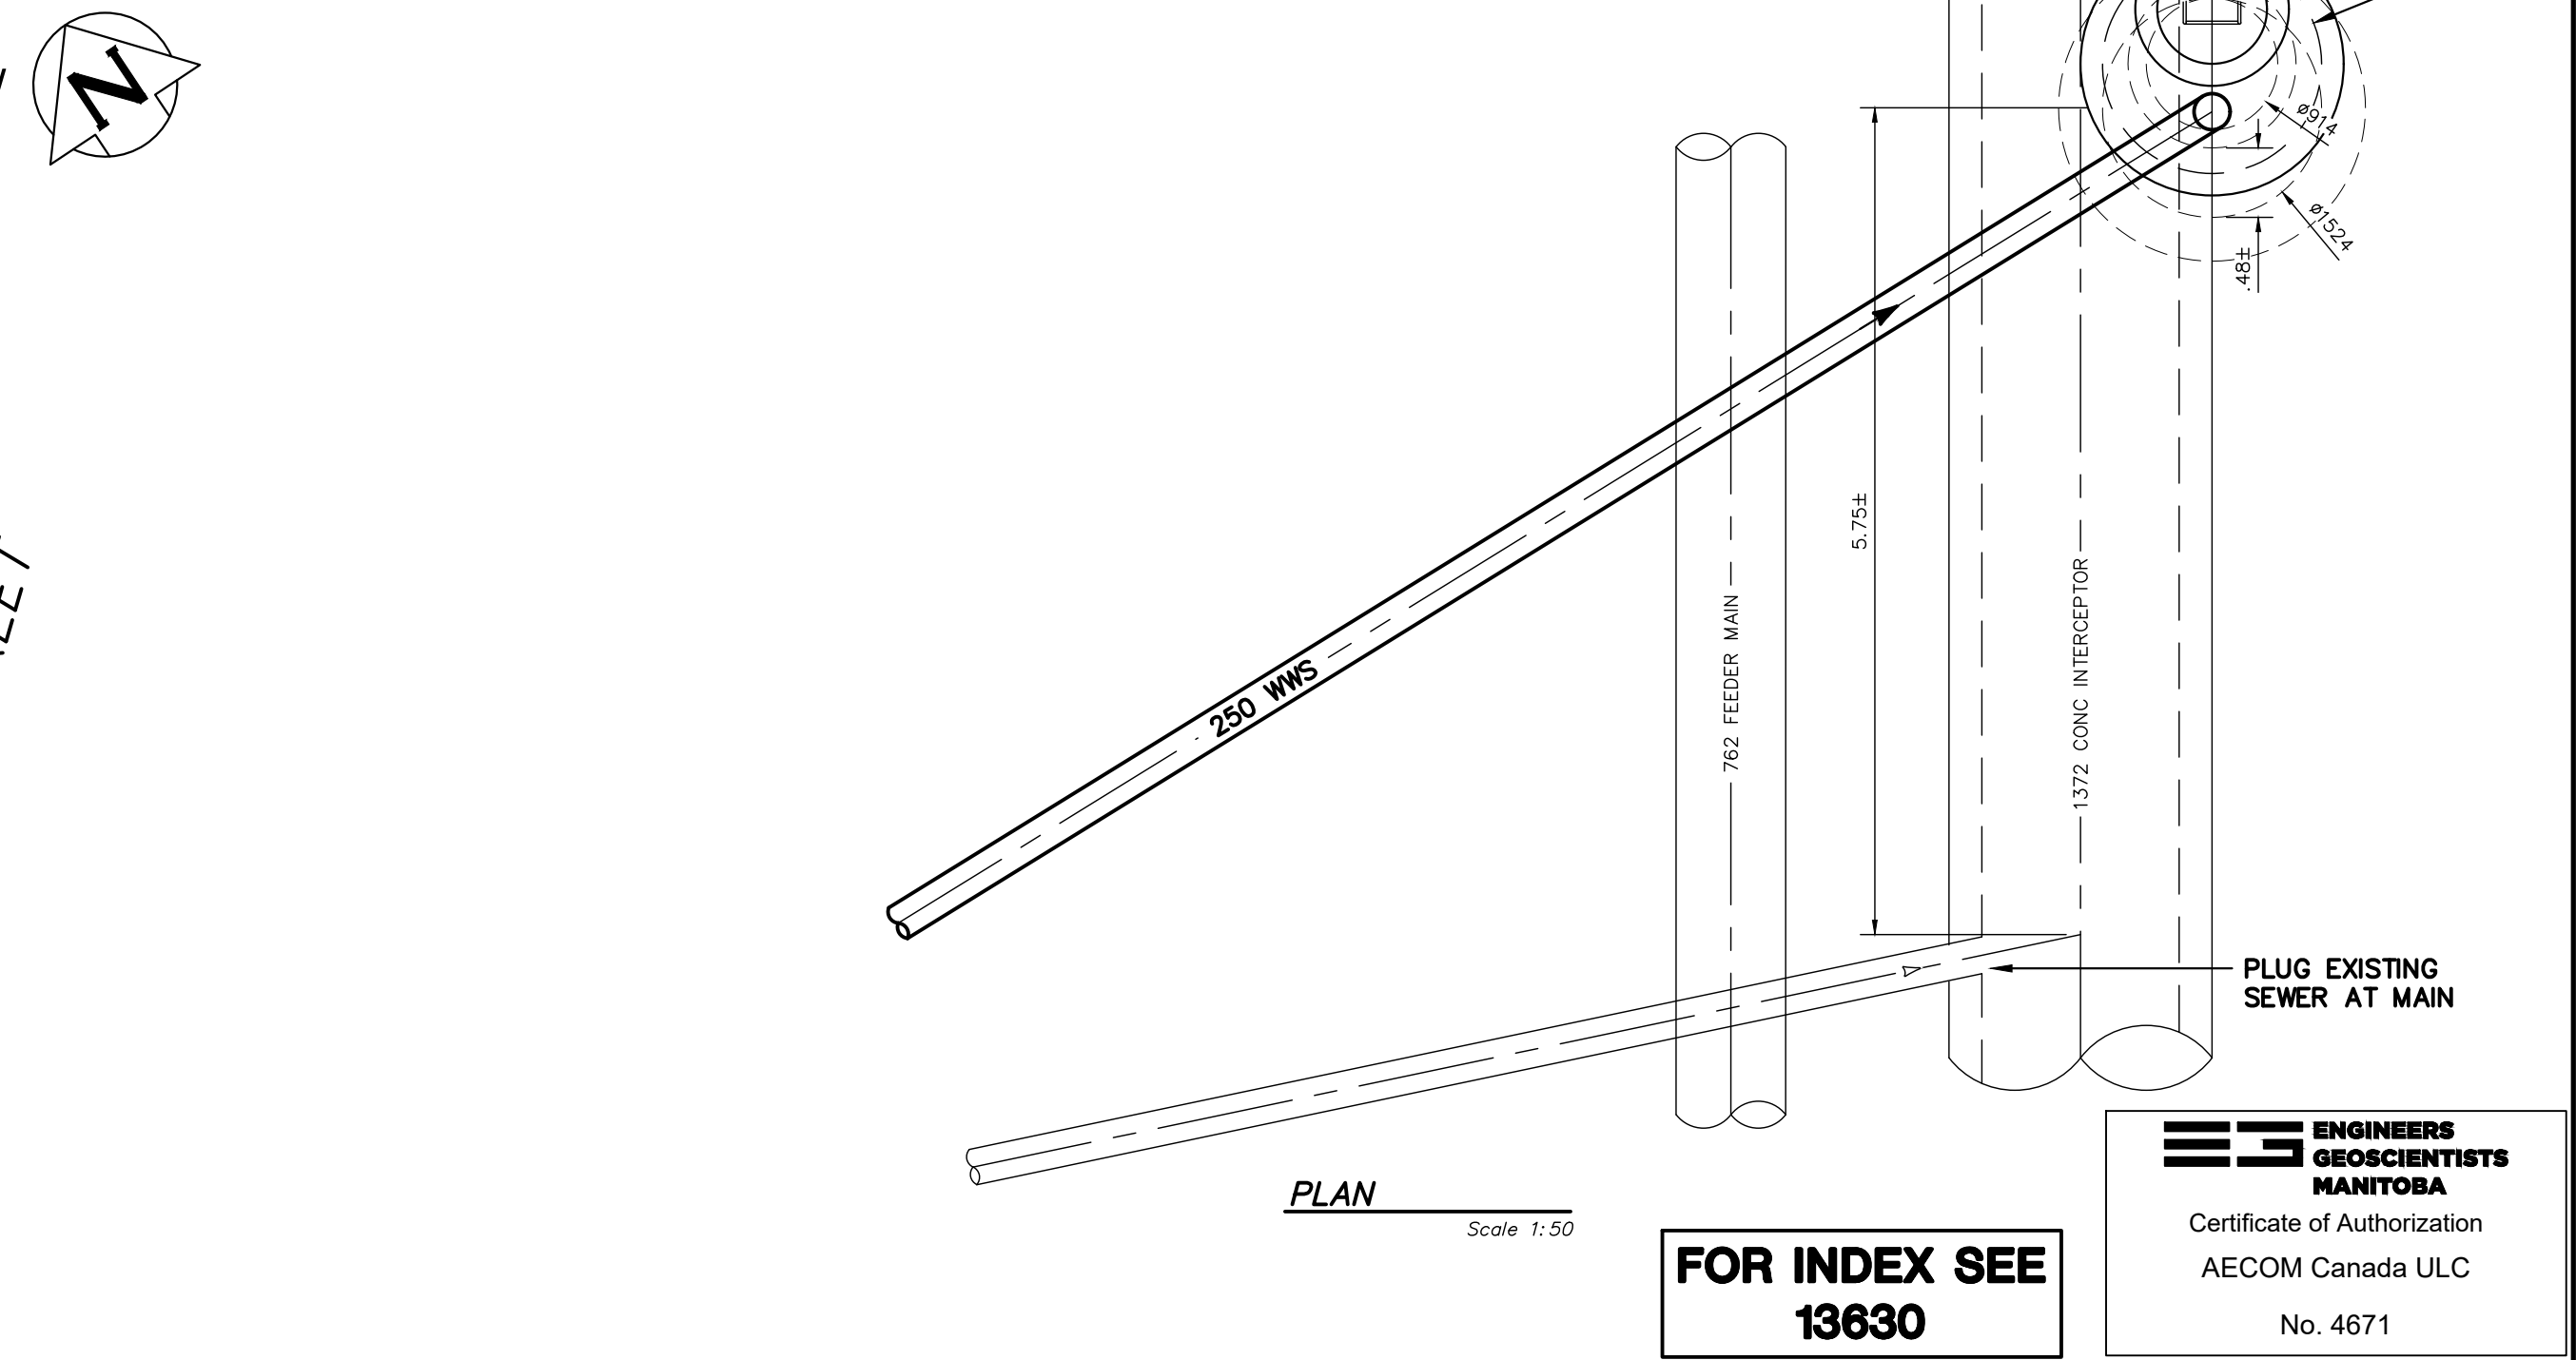
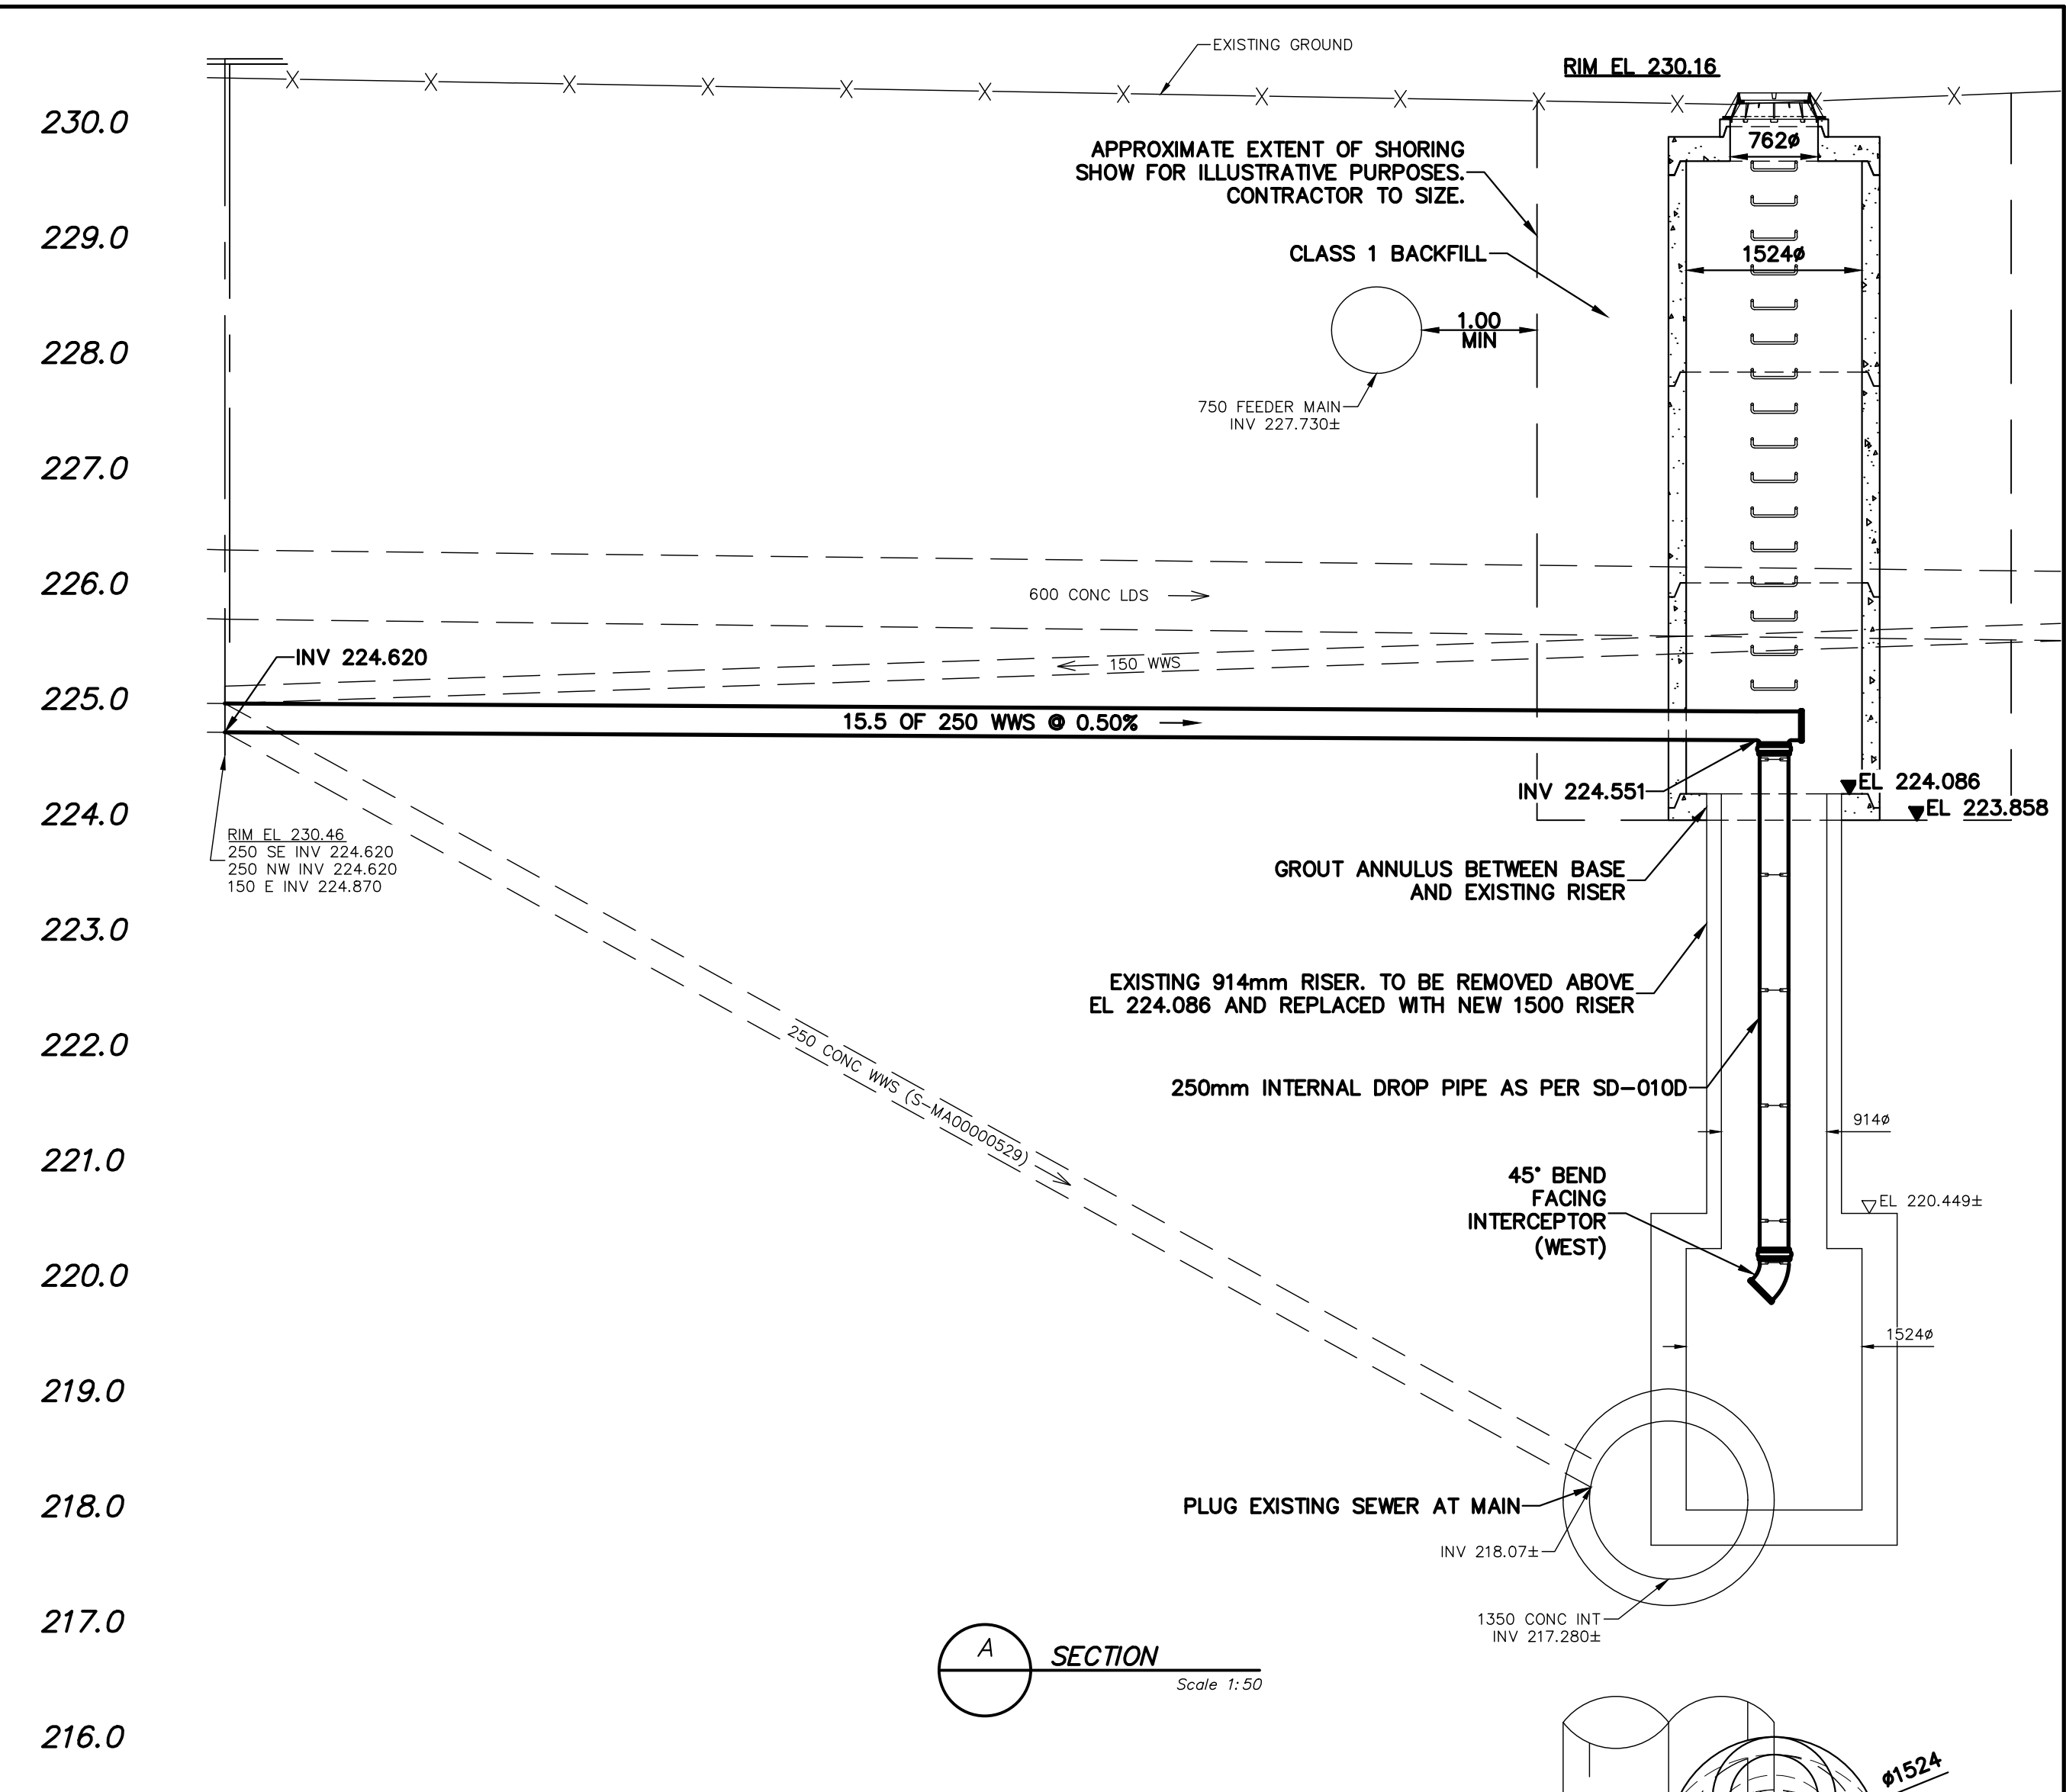
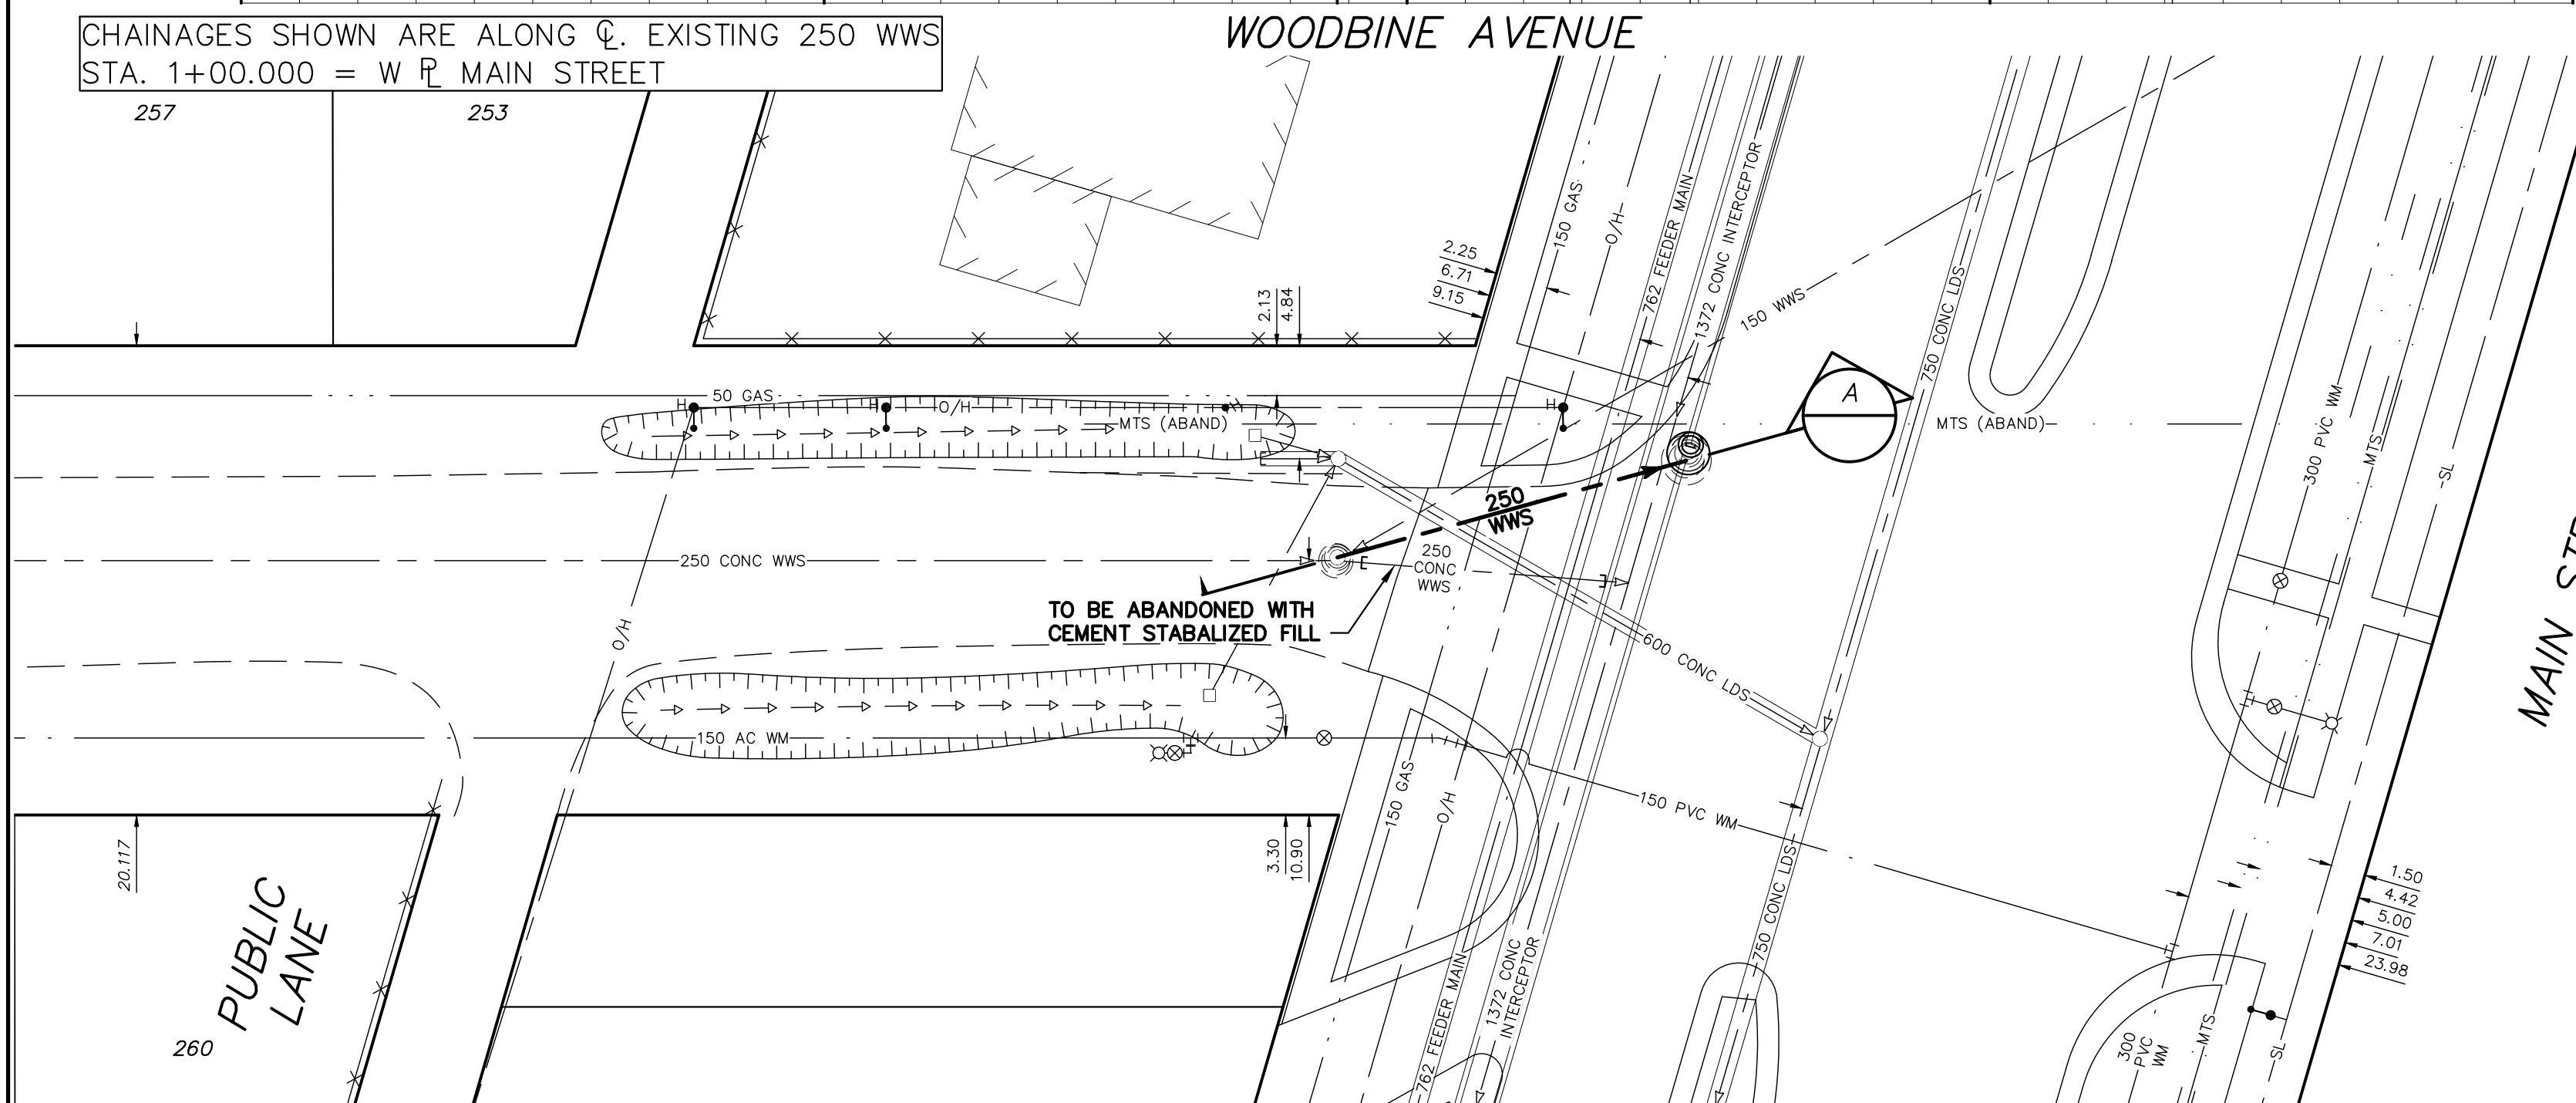


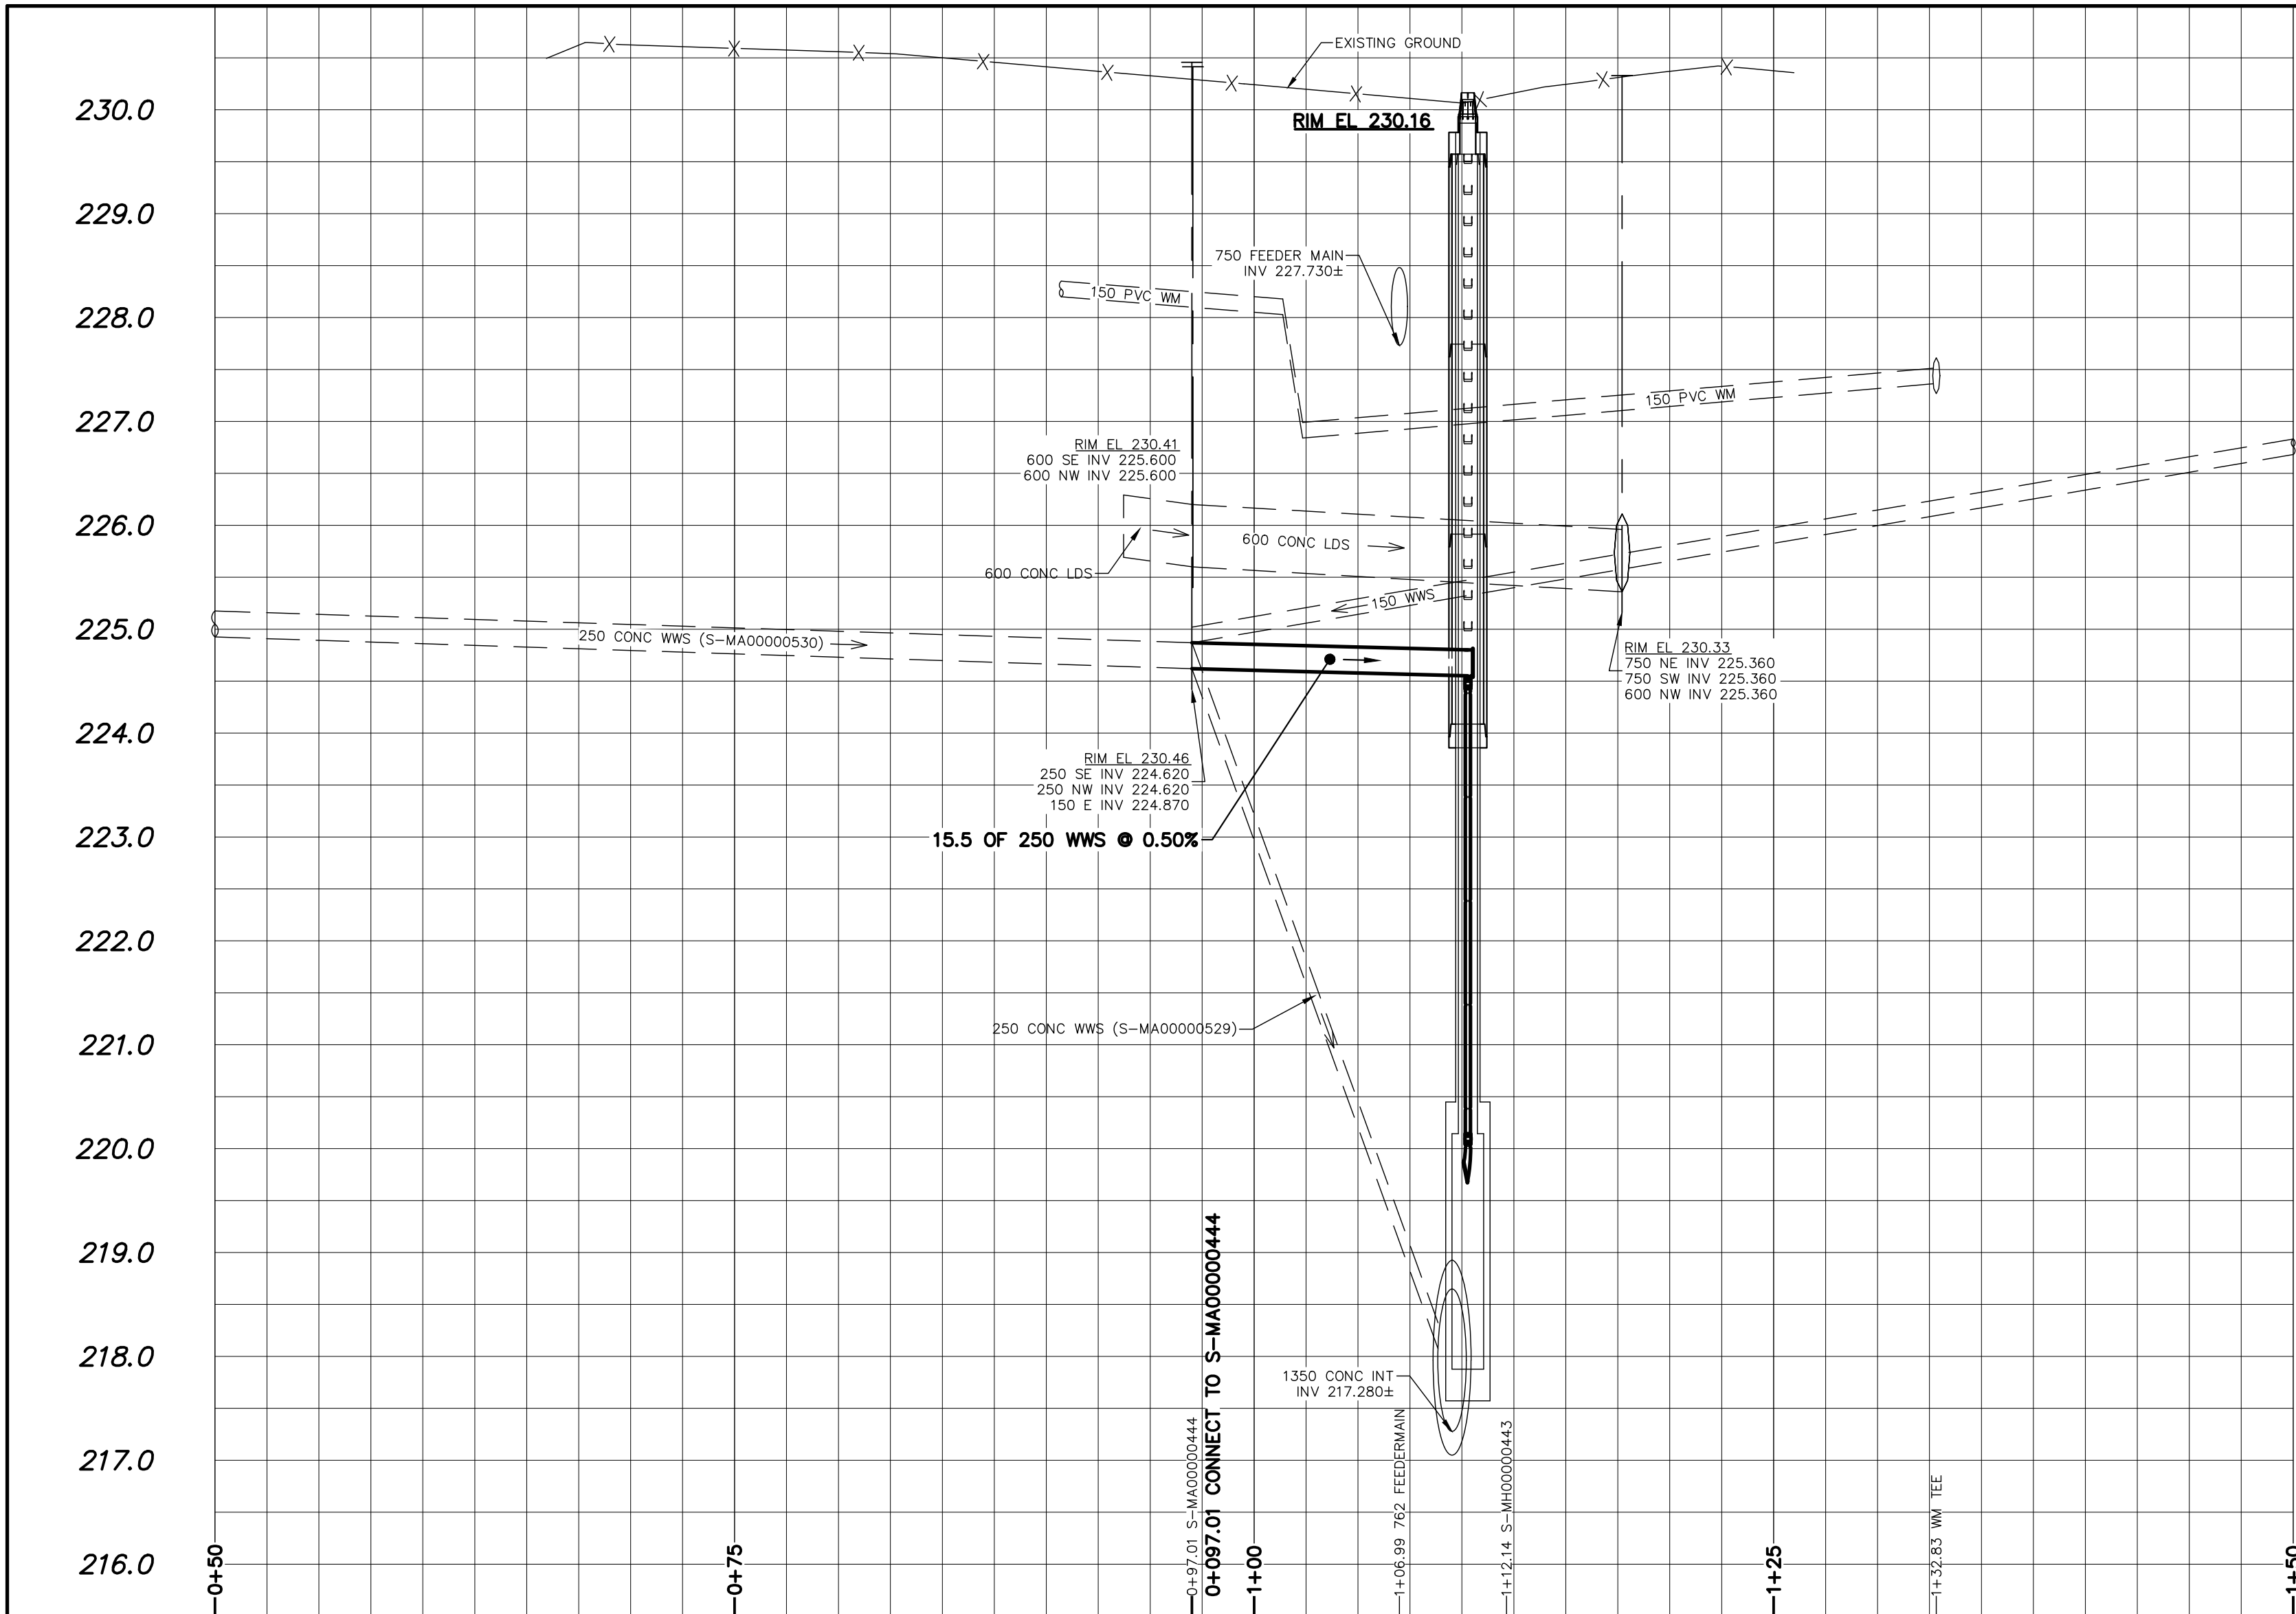

LOCATION APPROVED UNDERGROUND STRUCTURES				B.M. xxxxxx ELEV. xxx.xxxx	
CONSTRUCTION COMPLETION DATE: YYYY MM DD					
SUPV. U/G STRUCTURES COMMITTEE		DATE			
NOTE:					
LOCATION OF UNDERGROUND STRUCTURES AS SHOWN ARE BASED ON THE BEST INFORMATION AVAILABLE. BUT NO GUARANTEE IS GIVEN THAT ALL EXISTING UTILITIES ARE SHOWN OR THAT THE GIVEN LOCATIONS ARE EXACT. CONFIRMATION OF EXISTENCE AND EXACT LOCATION OF ALL SERVICES MUST BE OBTAINED FROM THE INDIVIDUAL UTILITIES BEFORE PROCEEDING WITH CONSTRUCTION.					
0	ISSUED FOR TENDER			25/08/05	ADL
NO.	REVISIONS			DATE	BY

AECOM			
DESIGNED BY EC/MGM		CHECKED BY JT	
DRAWN BY ADL		APPROVED BY KF	
SCALE: HORIZONTAL 1:250 VERTICAL 1:50		RELEASED FOR CONSTRUCTION S. Cournoyer	
DATE 2025 08 05		DATE AUGUST 5, 2025	
PLOT DATE: 2025 08 05		Tender No: 708-2025 CONTRACT NUMBER:	

ENGINEER'S SEAL		CONSULTANT DRAWING NUMBER C-1001	
THE CITY OF WINNIPEG WATER AND WASTE DEPARTMENT ENGINEERING DIVISION		WOODBINE AVENUE WWS REPAIR PLAN / PROFILE WOODBINE AVENUE AT MAIN STREET	
SHEET 3 OF 3 CITY DRAWING NUMBER		13631	

FILE PATH: C:\Users\leipia\AppData\Local\Temp\AcPublish_11364\60755544-SHT-01-C-1001.dwg