




THE CITY OF WINNIPEG

WATER AND WASTE DEPARTMENT
ENGINEERING SERVICES DIVISION

2024 TRENCHLESS REHABILITATION OF NON-CIRCULAR COMBINED SEWERS

CONTRACT NO. 4
TENDER NO. 741-2025

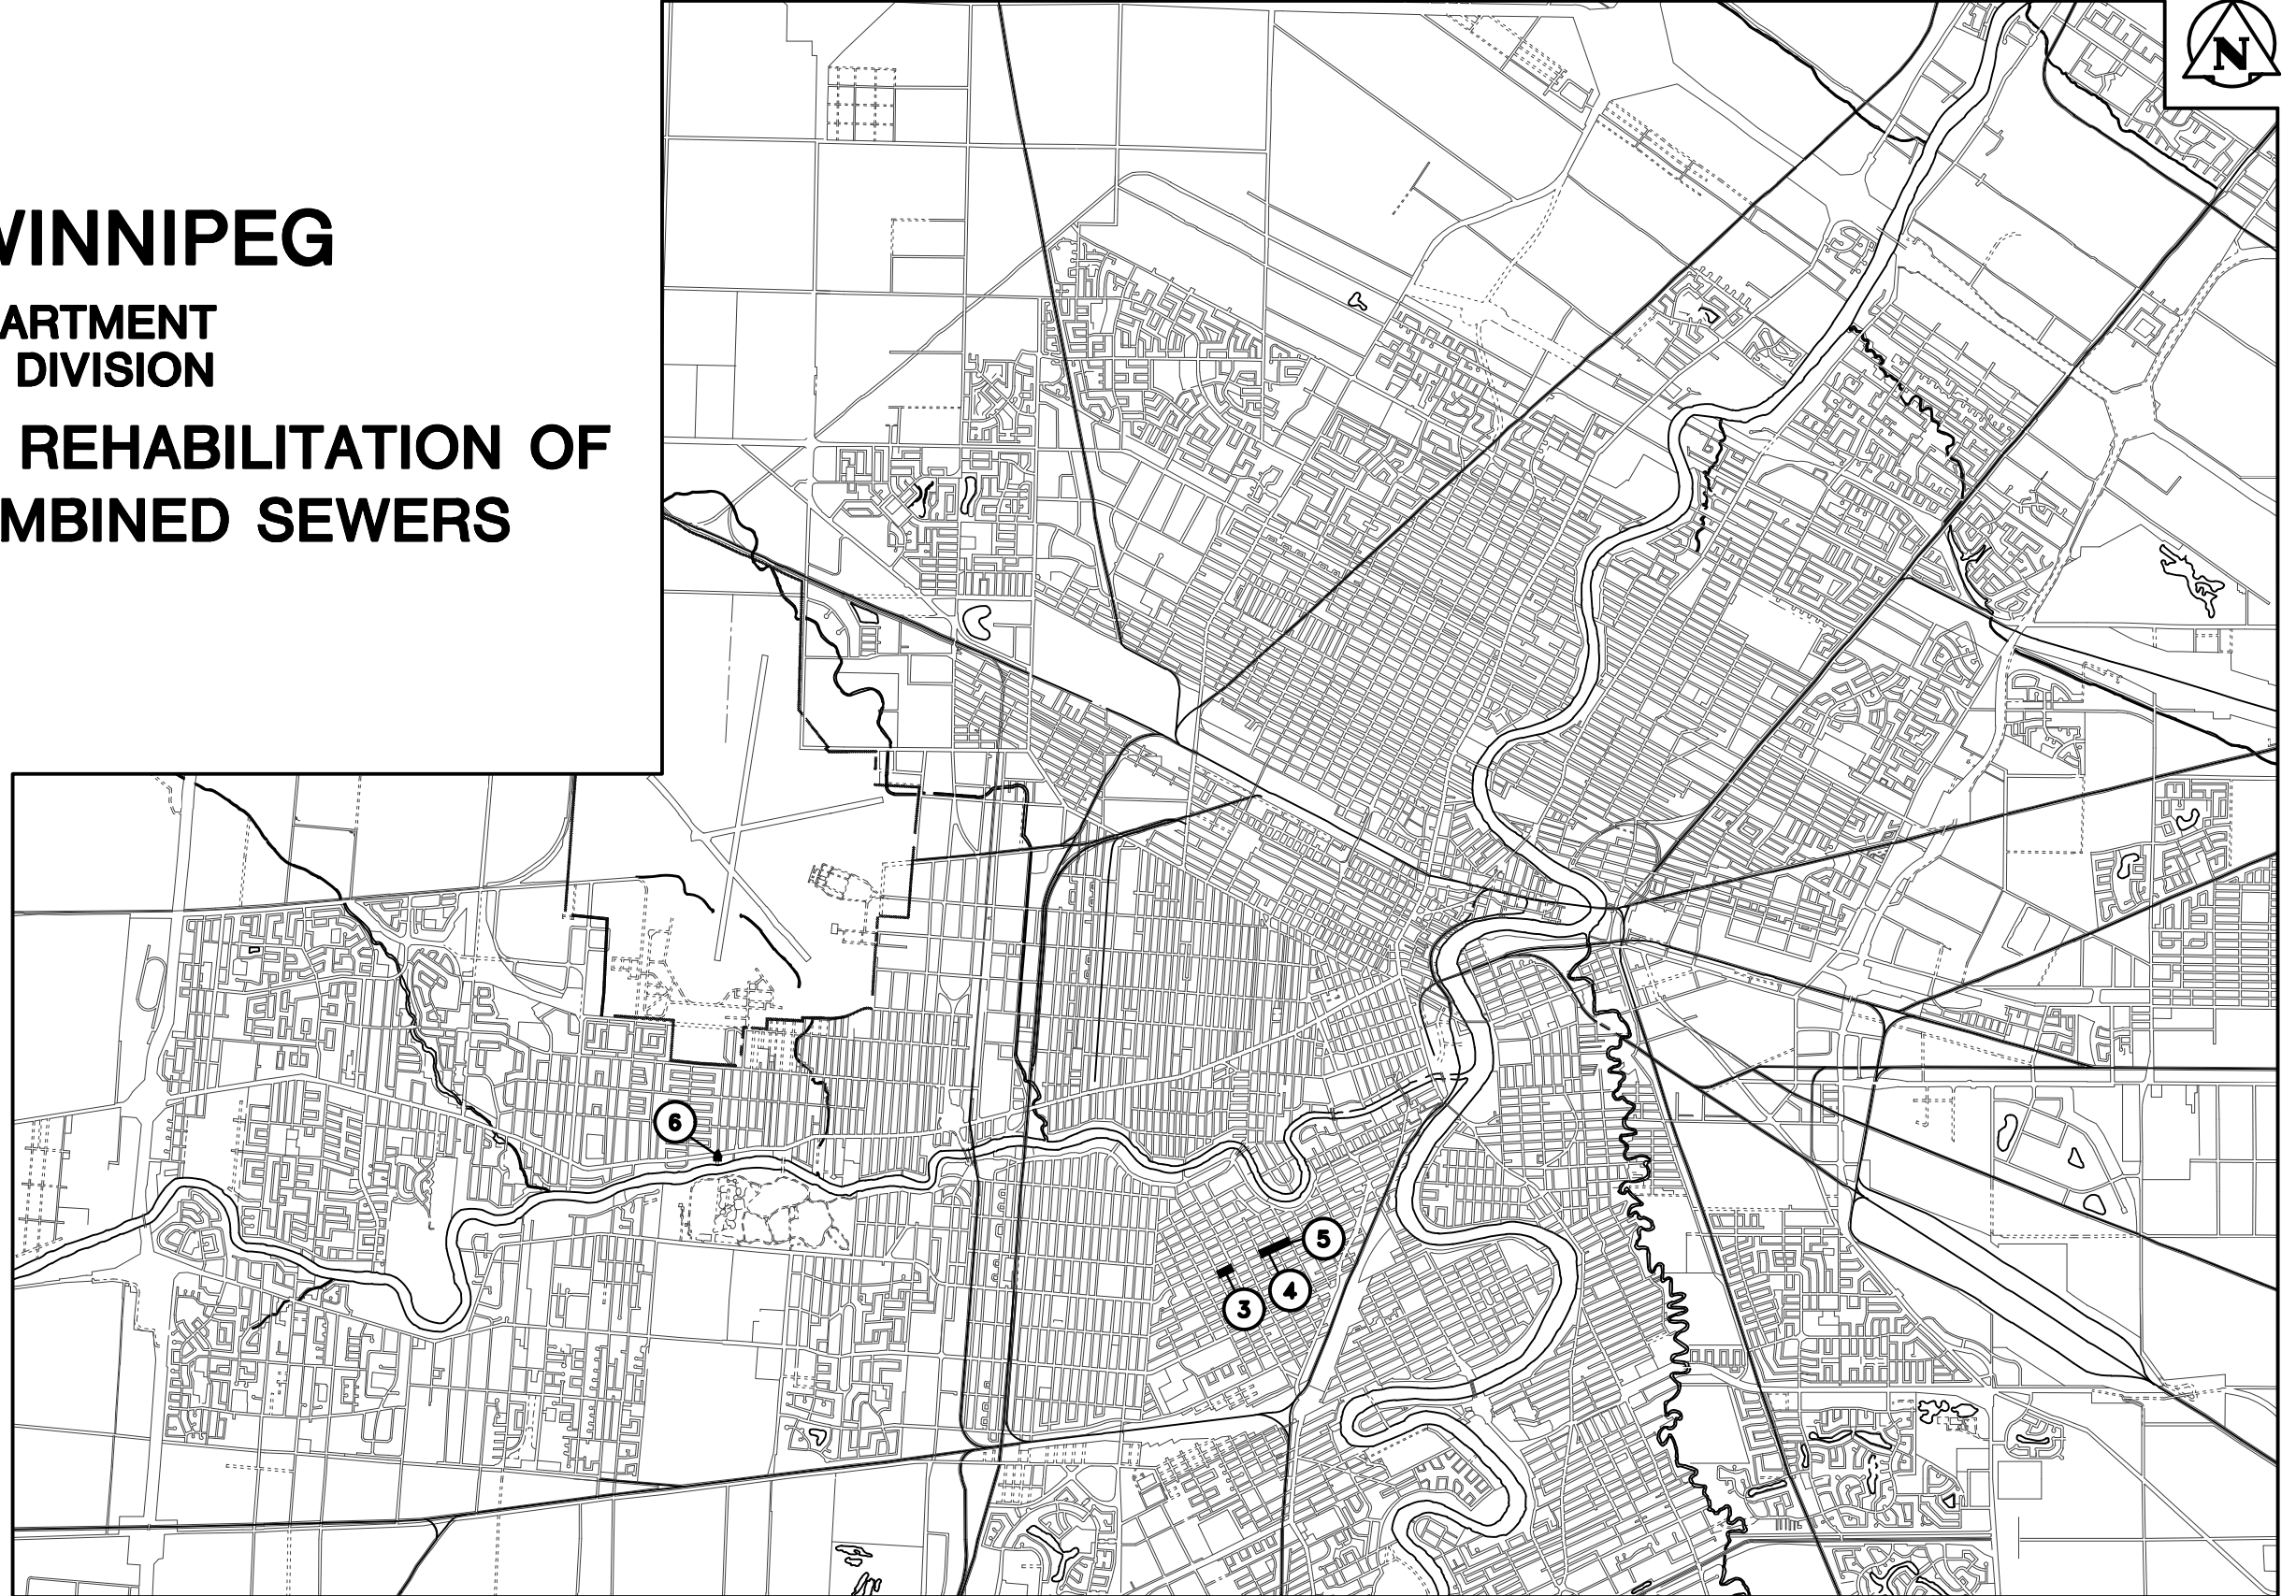

13632

