



1 C.I.P. CONCRETE SIDEWALK C/W INSET CLAY UNIT PAVERS
L6.1 1:20

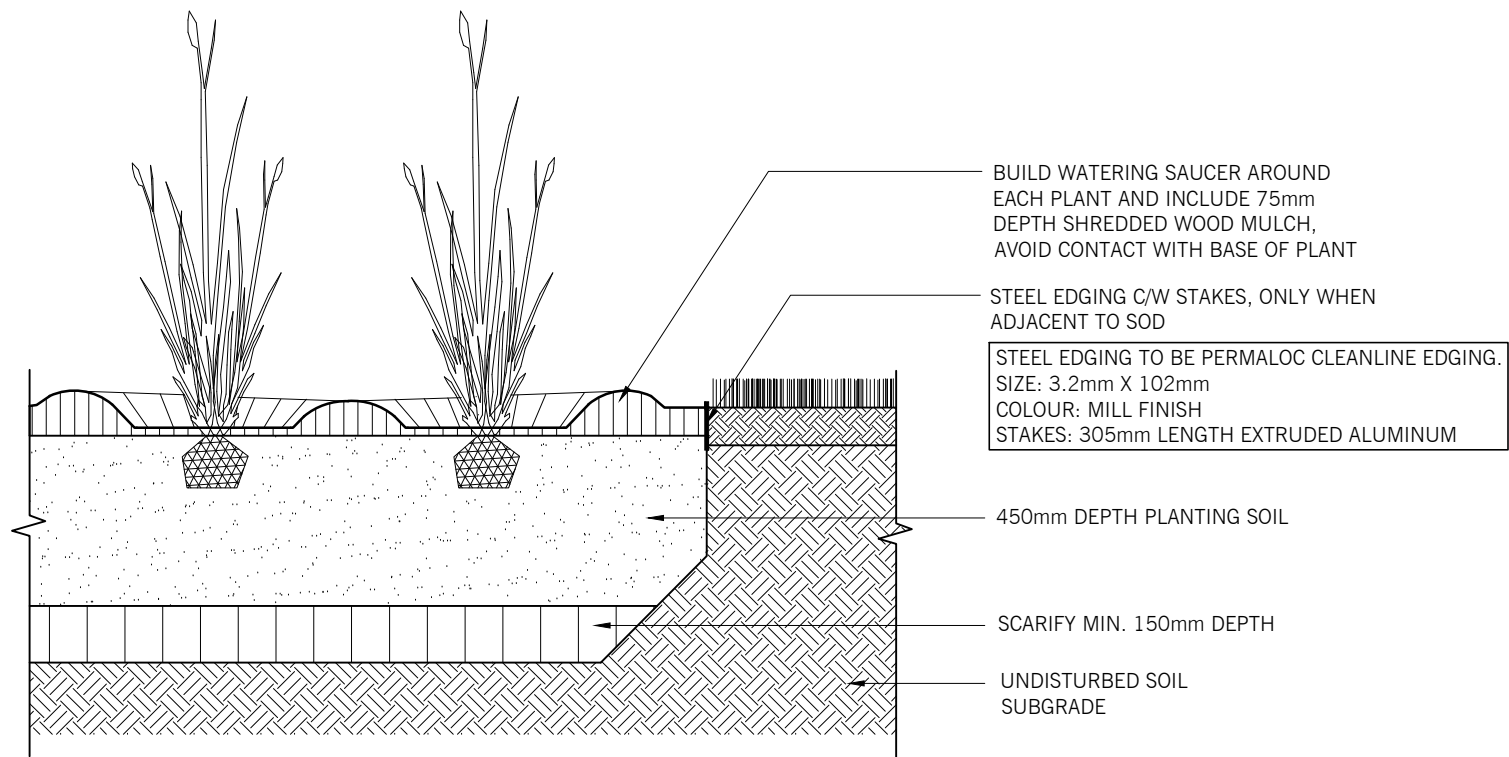

2 TYPICAL PLANTING BED SECTION
L6.1 1:20

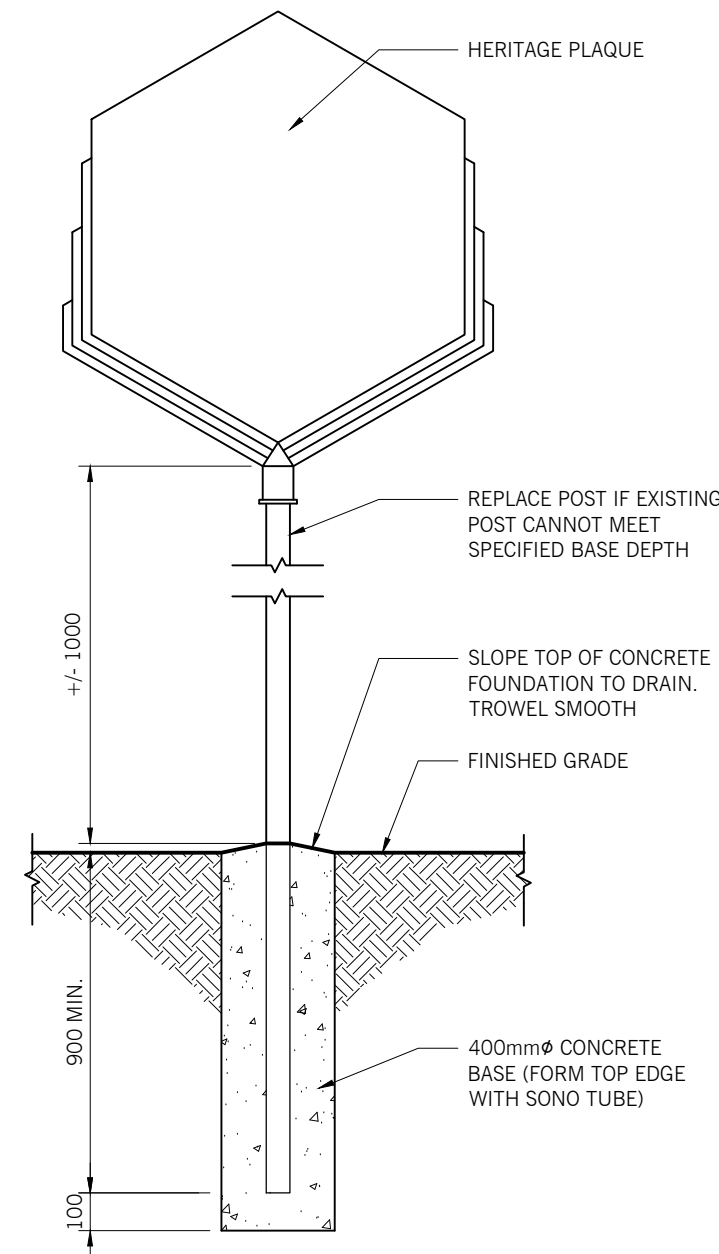


3 HERITAGE PLAQUE FOOTING
L6.1 1:20




HERITAGE PLAQUE DIMENSIONS

NOTES
1. ALL MATERIAL TO BE 10mm THICK, ZINC PRIMED, POWDER COATED STEEL, COLOUR TBD.


SHOP DRAWINGS
SUBMIT SHOP DRAWINGS STAMPED BY AN ENGINEER REGISTERED IN THE JURISDICTION HAVING AUTHORITY.
ITEM THAT REQUIRES STAMPED SHOP DRAWINGS IS LISTED BELOW:
1. STEEL EDGE RETAINING WALLS

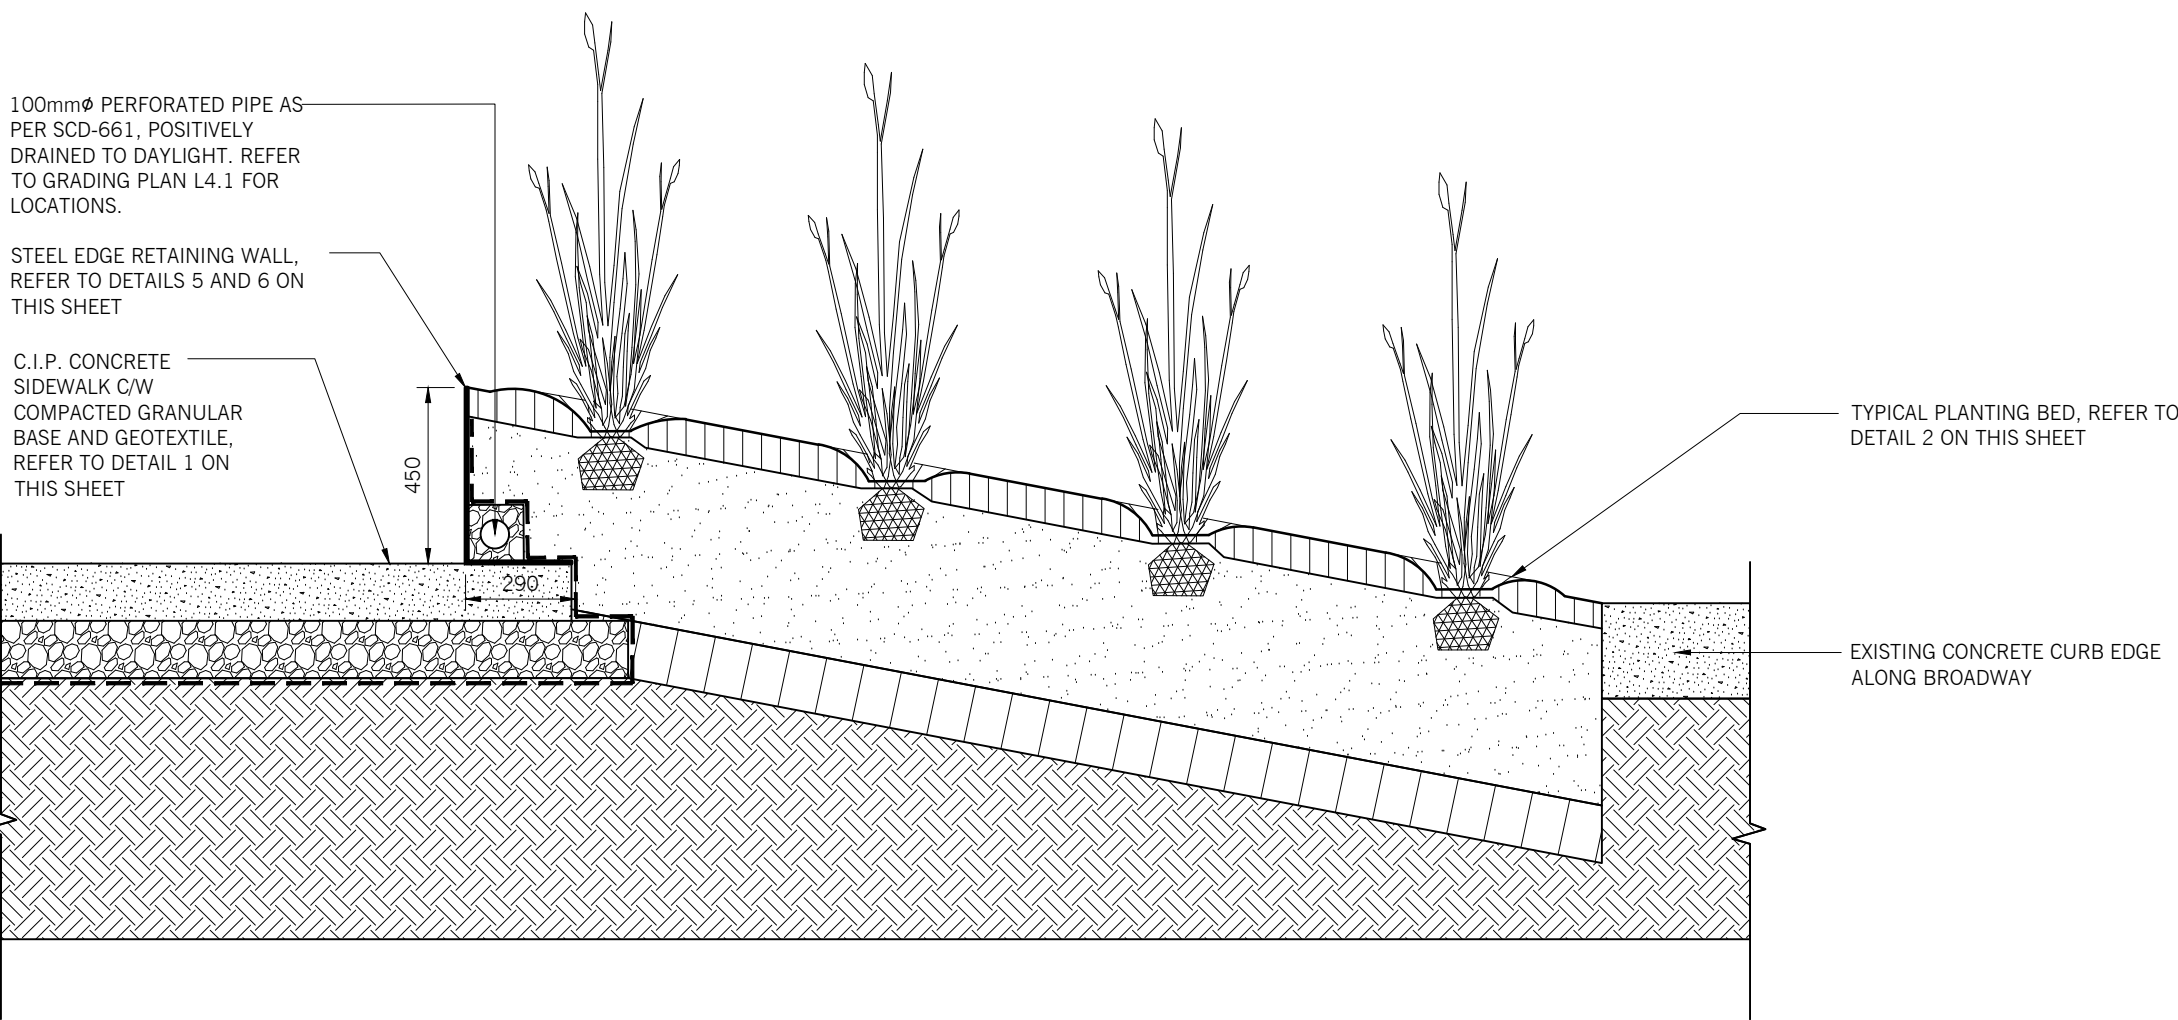


4 STEEL EDGE RETAINING WALL AND PLANTING BED SECTION
L6.1 1:20

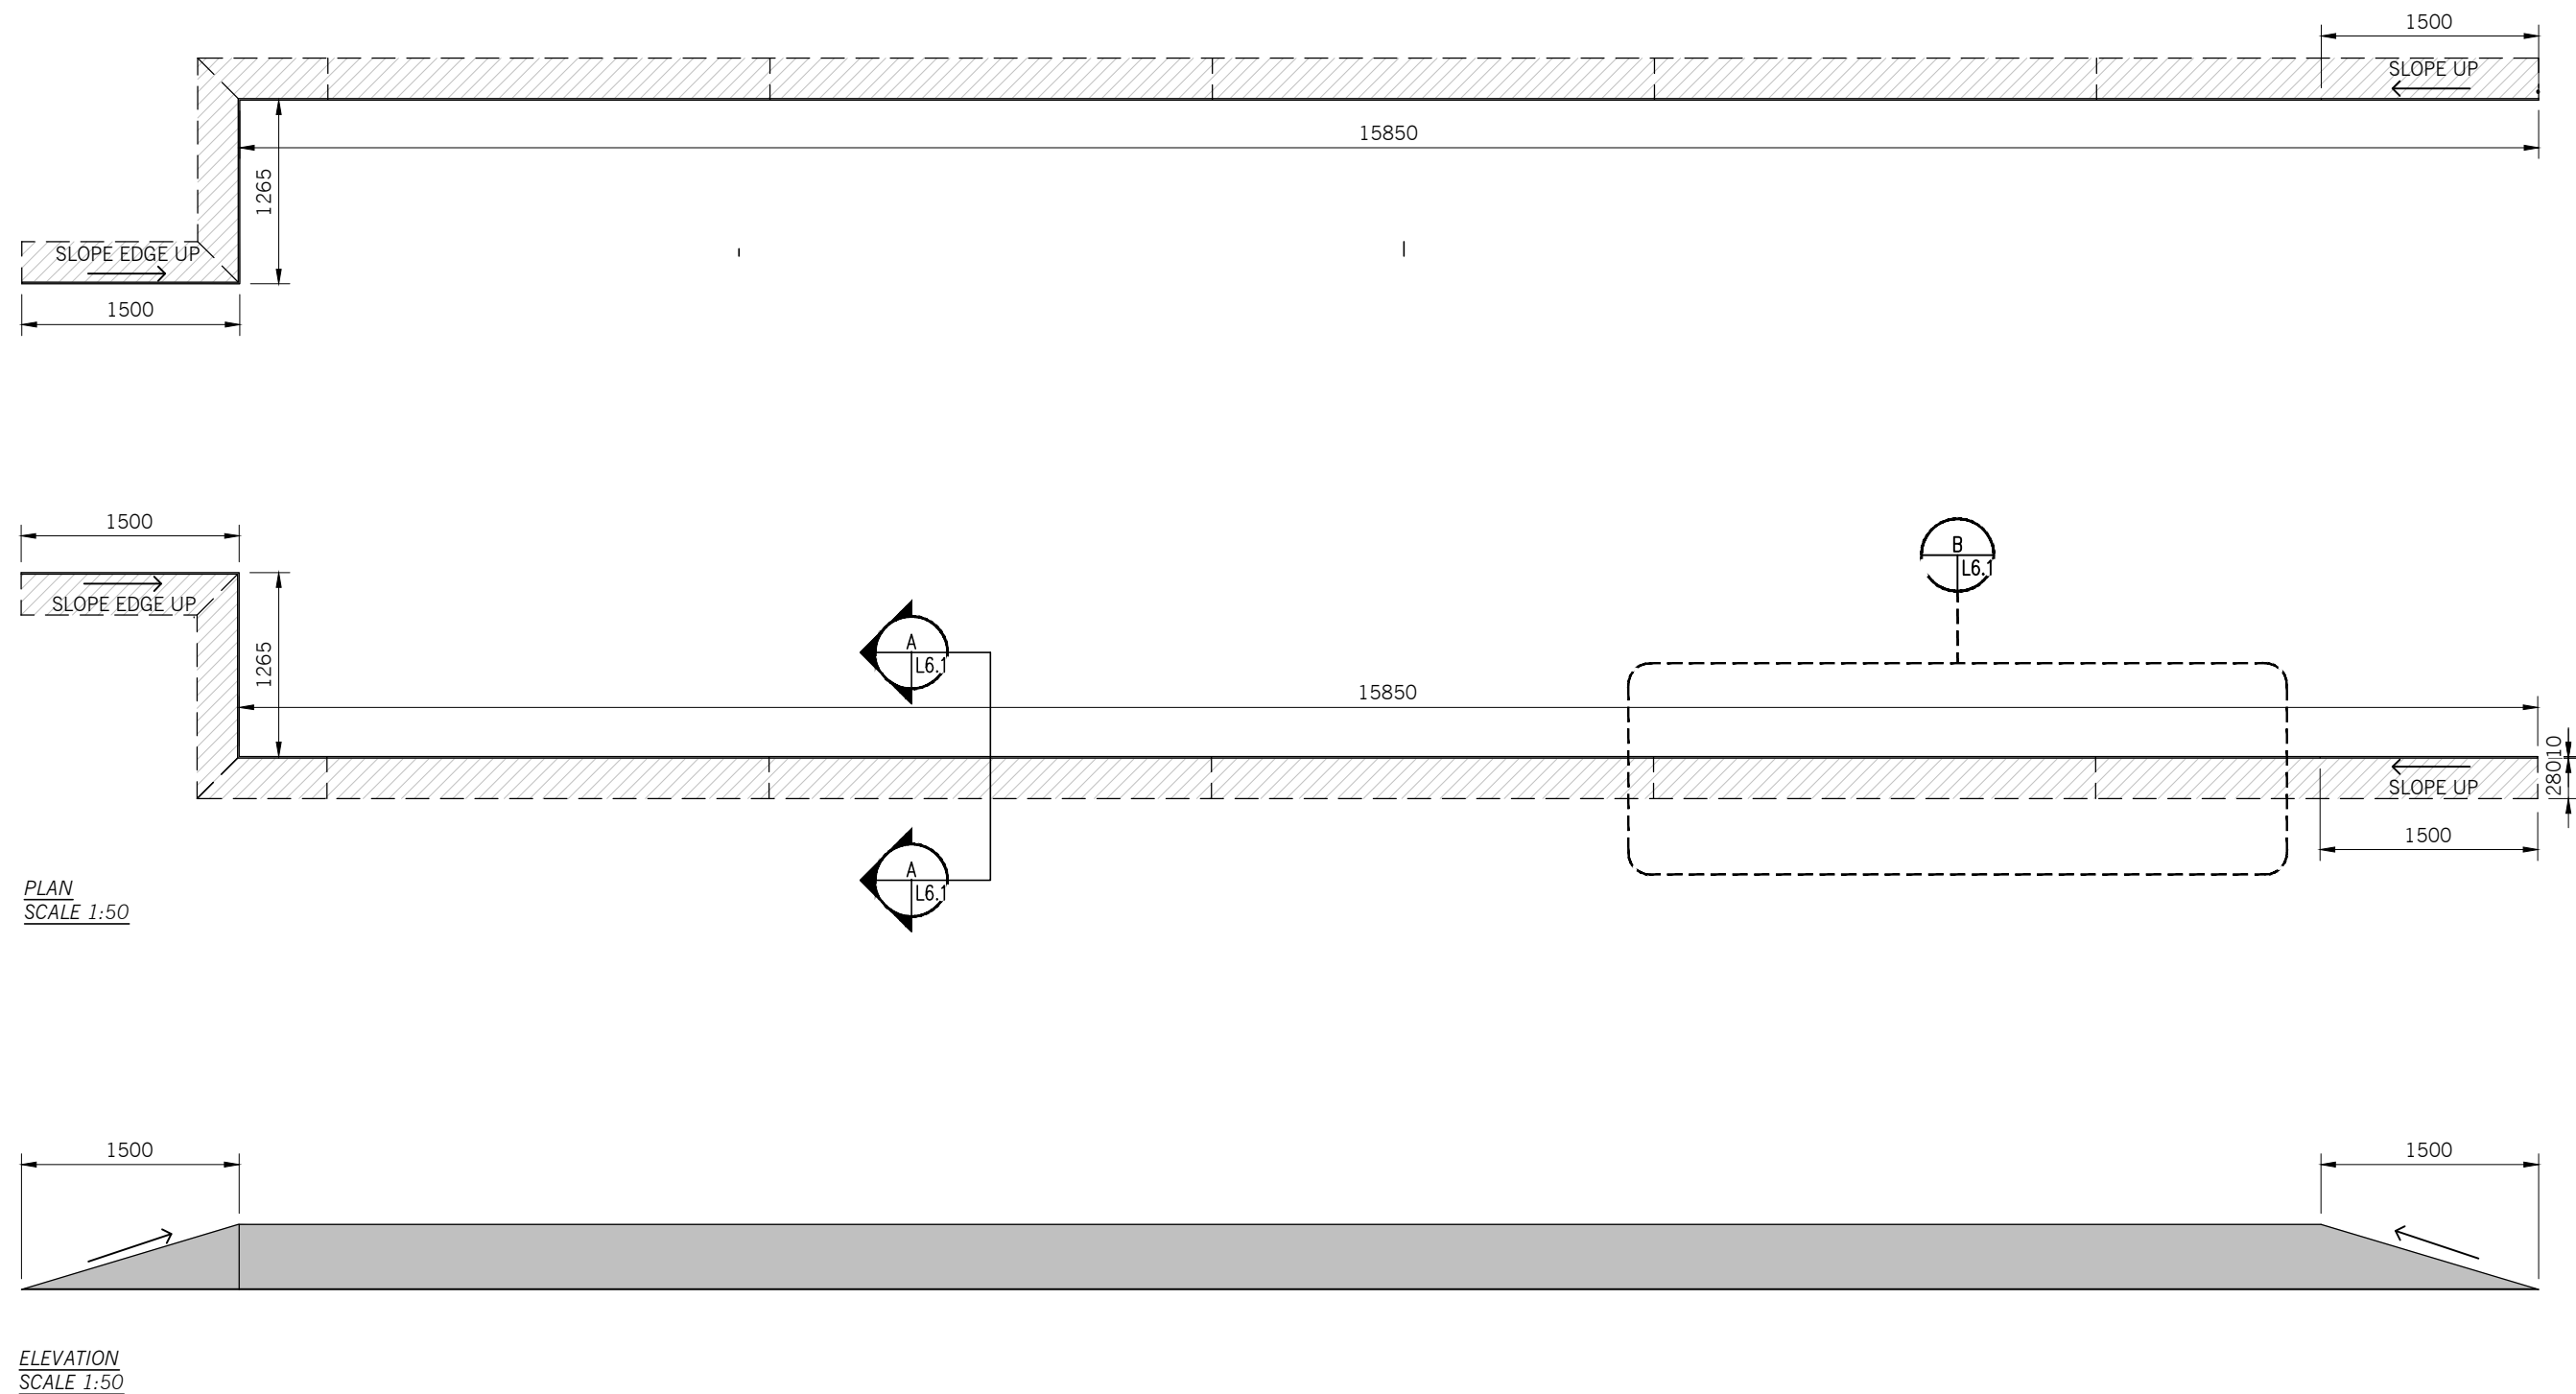

ELEVATION
SCALE 1:50

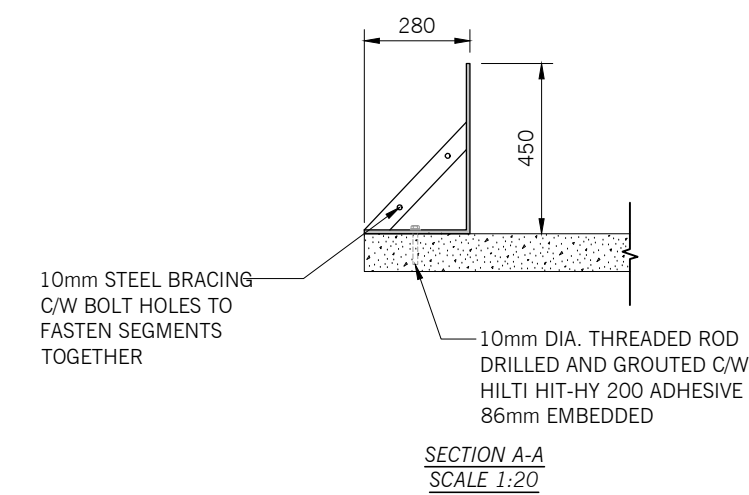

5 STEEL EDGE RETAINING WALL DETAILS
L6.1 1:20

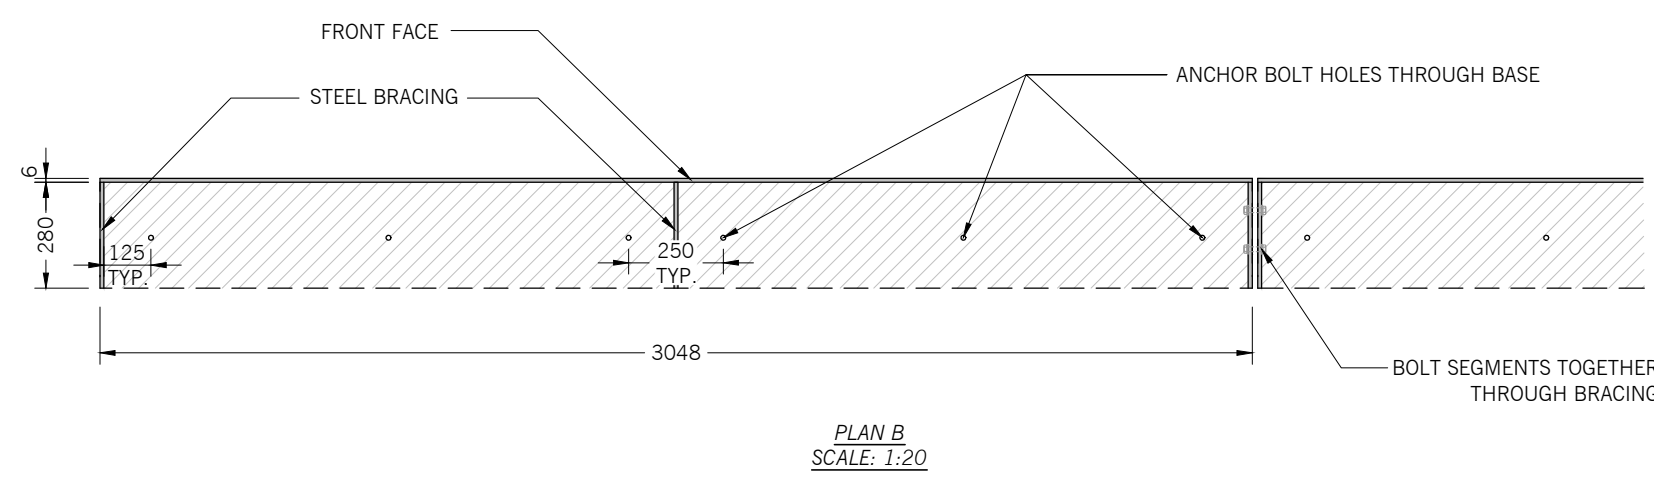

Drawings and specifications, as instruments of service are the property of the architect, the copyright in the same being reserved to him. No reproduction may be made without the permission of the architect and when made, must bear his name. All prints to be returned to the architect. The contractor shall verify dimensions and data noted herein with conditions on the site and is held responsible for reporting any discrepancy to the architect for adjustment. This drawing shall not be used for building purposes until countersigned by:

SUBCONSULTANTS

PROFESSIONAL'S SEAL

| | | | |
|---------|----------------|-------------------------|----|
| | | | |
| | | | |
| | | | |
| | | | |
| | | | |
| 1 | 2025 / 08 / 18 | ISSUED FOR CONSTRUCTION | CA |
| ISS/REV | YY / MM / DD | DESCRIPTION | BY |

ft3
Architecture
Landscape
Interior Design

CONSULTANT FILE NAME
24810 BROADWAY SEATING NODES

CLIENT:

CITY OF WINNIPEG
PLANNING & URBAN DESIGN DIVISION
PLANNING, PROPERTY & DEVELOPMENT DEPARTMENT



BROADWAY SEATING NODES

BID OPPORTUNITY No. 748-2025 SHEET 6 OF 6

DETAILS

| | | |
|---------|----------|------------------|
| DESIGN | DRAWING | DATE - Y / M / D |
| KS/BS | KS/BS | 25 / 08 / 18 |
| CHECKED | APPROVED | PROJECT No. |
| CA | CA | 24.810 |

L6.1