

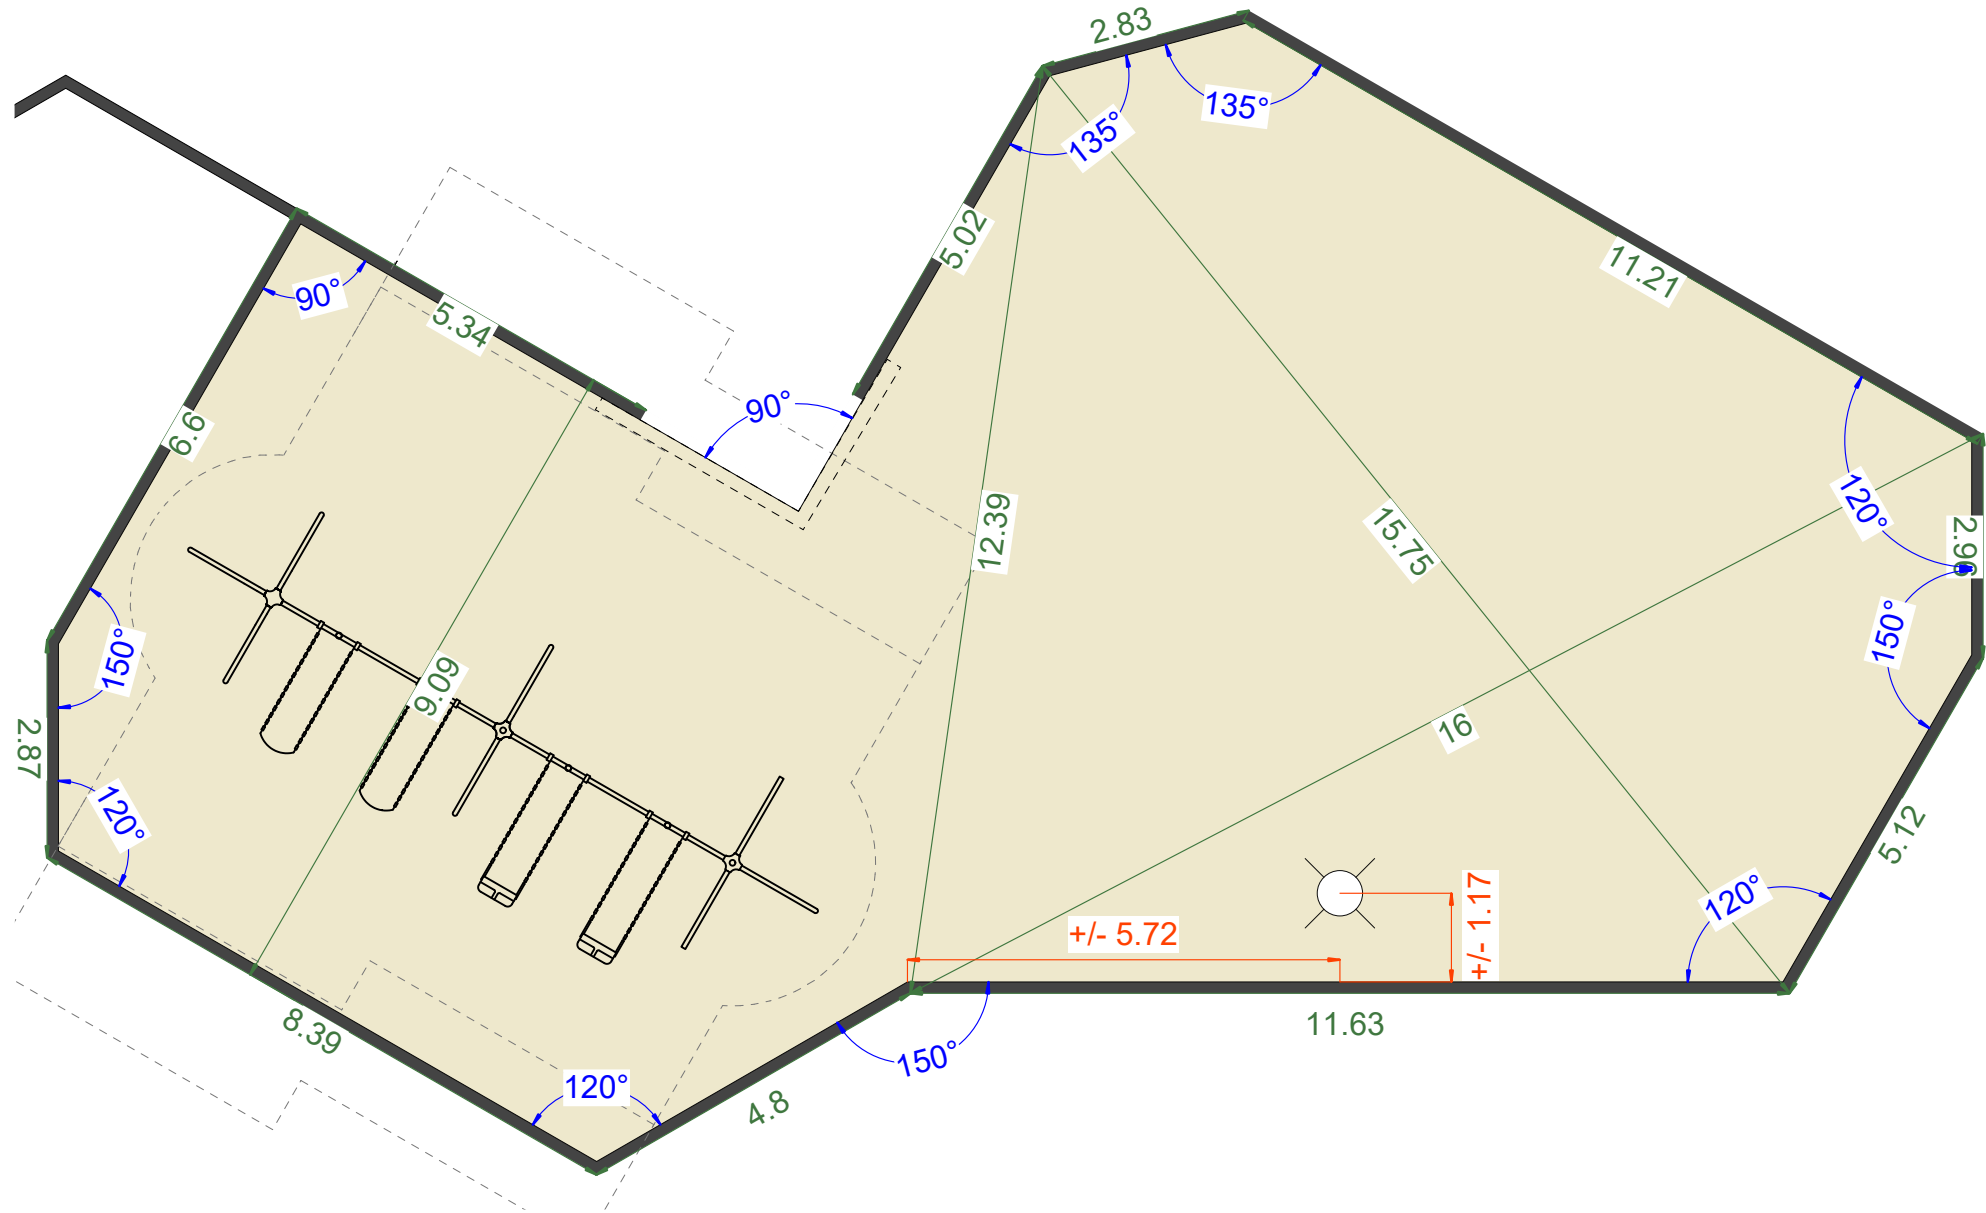


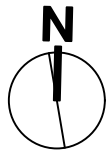

LAYOUT NOTES

- 1. ALL WORK TO CONFORM TO CURRENT CITY OF WINNIPEG STANDARD CONSTRUCTION SPECIFICATIONS AND DETAILS UNLESS OTHERWISE NOTED.
- 2. DIMENSIONS ARE IN METERS UNLESS OTHERWISE NOTED.
- 3. DO NOT SCALE DRAWING.
- 4. DIMENSIONS OF TIMBER EDGING AND WALL ARE TO OUTSIDE OF EDGING.
- 5. LAYOUT TO BE APPROVED BY CONTRACT ADMINISTRATOR
- 6. CONTRACTOR TO VERIFY DIMENSIONS AND CONFORMANCE OF PLAY EQUIPMENT SAFETY ZONES AND REPORT ANY DISCREPANCIES TO CONTRACT ADMINISTRATOR.
- 7. CONTRACT ADMINISTRATOR TO PROVIDE CAD FILE FOR LAYOUT UPON REQUEST

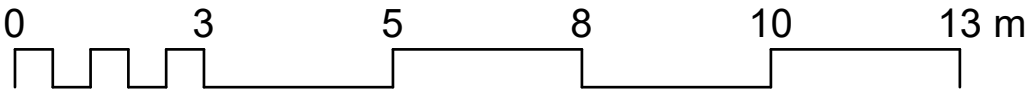

CONTRACTOR TO CONFIRM ALL DIMENSIONS AND REPORT ANY DISCREPANCIES TO CONTRACT ADMINISTRATOR PRIOR TO CONSTRUCTION. LOCATION OF UNDERGROUND STRUCTURES AS SHOWN ARE BASED ON THE BEST INFORMATION AVAILABLE BUT NO GUARANTEE IS GIVEN THAT ALL EXISTING UTILITIES ARE SHOWN OR THAT THE GIVEN LOCATIONS ARE EXACT. CONFIRMATION OF EXISTENCE AND EXACT LOCATION OF ALL SERVICES MUST BE OBTAINED FROM THE INDIVIDUAL UTILITIES BEFORE PROCEEDING WITH CONSTRUCTION.



THE CITY OF WINNIPEG
Planning, Property and Development Department
Planning and Land Use Division
Unit 15 - 30 Fort Street, Winnipeg, MB, (R3C 4X5)

DESIGNED BY

CHECKED BY

DRAWN BY

IM

APPROVED BY

HORIZ. SCALE

1:100

VERT. SCALE

DATE

OCT 2025

MANAGER,
PARK AND OPEN SPACES

DATE

MANAGER,
PLANNING AND LAND USE DIVISION

DATE

DRAWING TITLE

**Home Street Playground
Playground Redevelopment**

Play Area Layout Plan - Addendum 1

SITE ADDRESS 772 Sargent Avenue

DRAWING NO.

H.2-D.5

BID OPPORTUNITY NO.

755-2025