



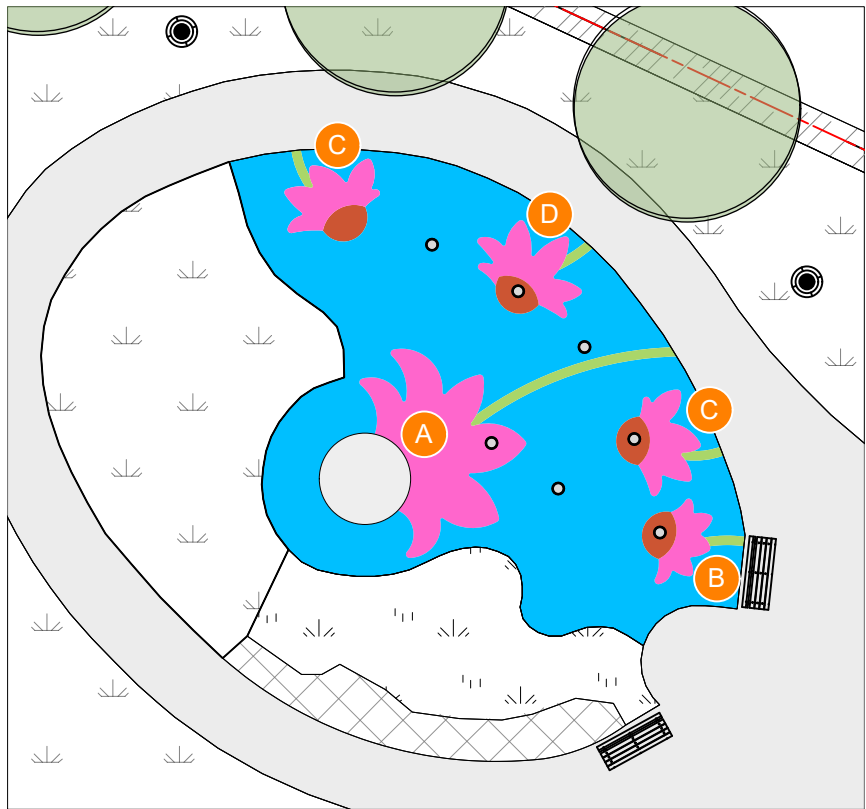


1 **Graphics Detail Key Plan**
Scale: 1:200


LEGEND

- LAYOUT GRID DATUM POINT
(CENTRE OF EXISTING PLAY EQUIPMENT)
- GRID GUIDELINE
- ANGLE DIMENSION
- ARC END MARKER
- DIMENSION
- RADIUS DIMENSION
- GRID: 1m x 1m

2 **GRAPHIC: A**
Scale: 1:50

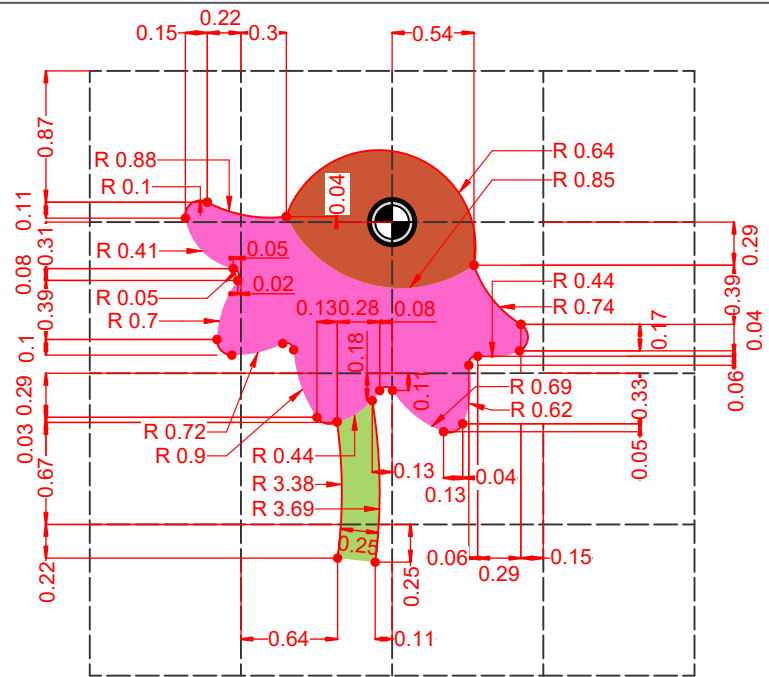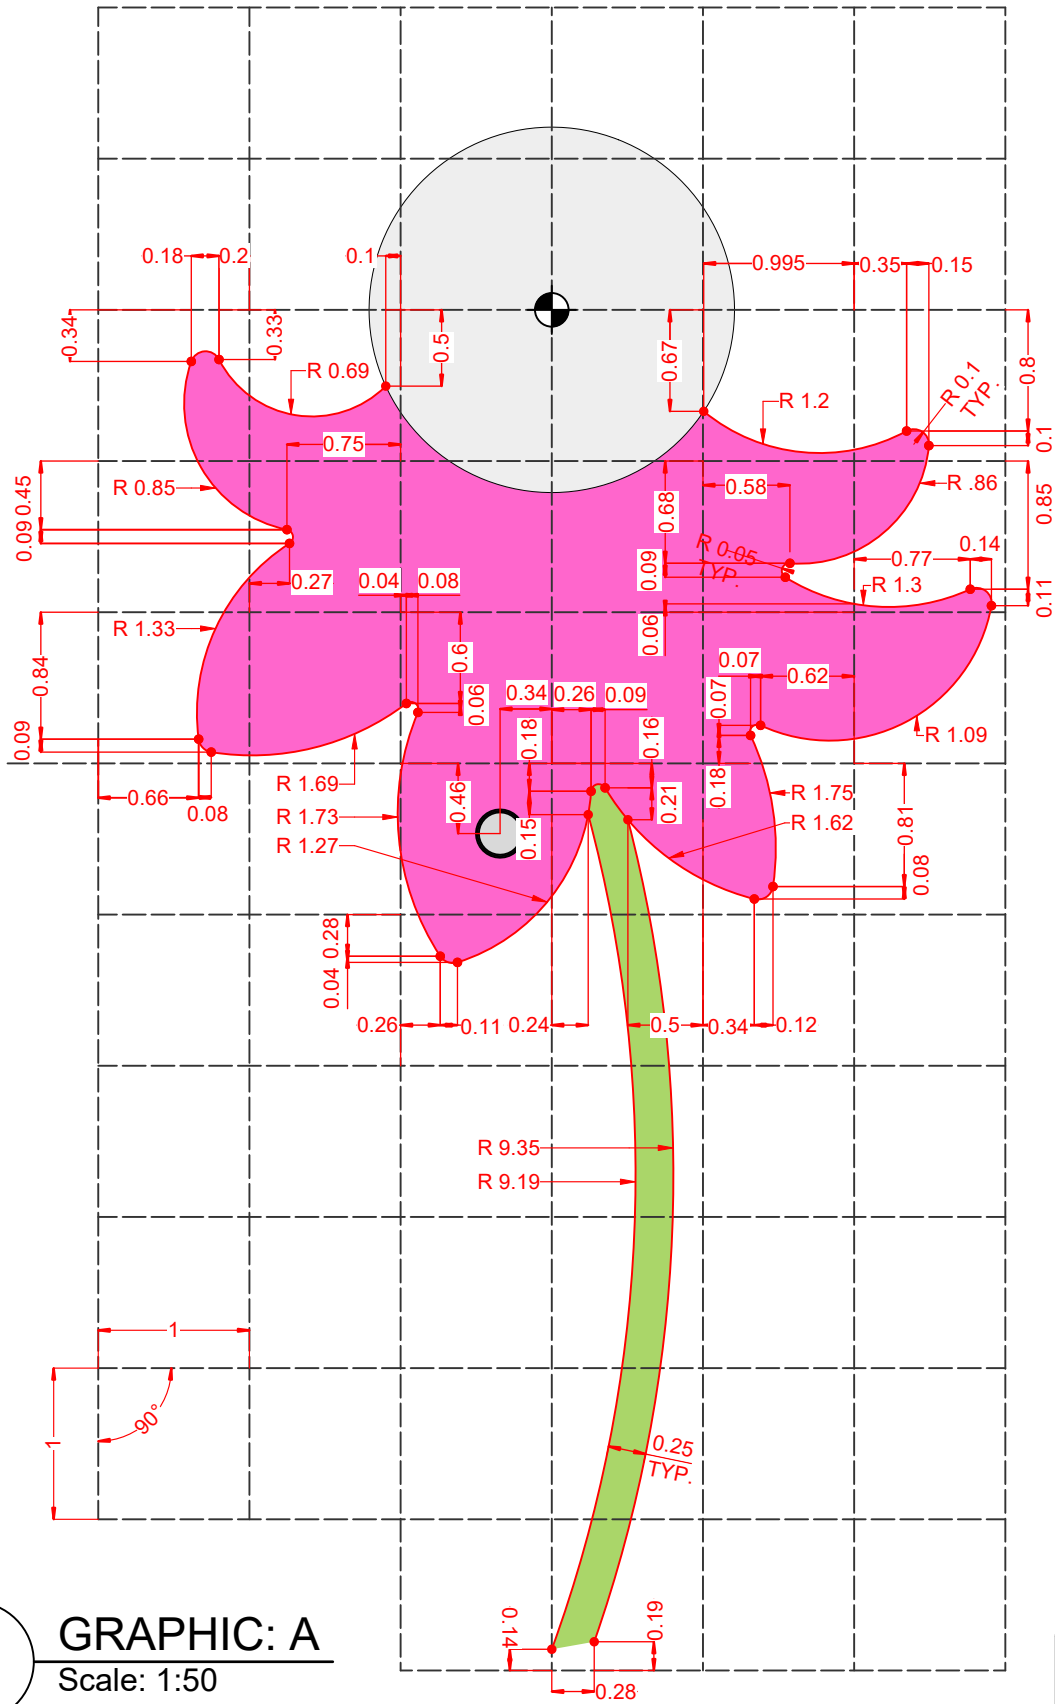

3 **GRAPHIC: B**
Scale: 1:50

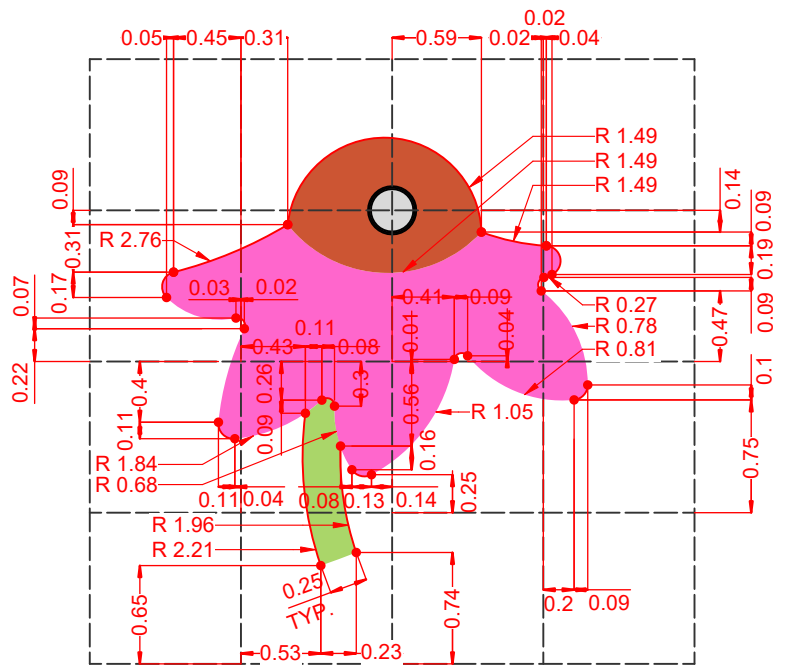

4 **GRAPHIC: C**
Scale: 1:50

CONTRACTOR TO CONFIRM ALL DIMENSIONS AND REPORT ANY DISCREPANCIES TO CONTRACT ADMINISTRATOR PRIOR TO CONSTRUCTION. LOCATION OF UNDERGROUND STRUCTURES AS SHOWN ARE BASED ON THE BEST INFORMATION AVAILABLE BUT NO GUARANTEE IS GIVEN THAT ALL EXISTING UTILITIES ARE SHOWN OR THAT THE GIVEN LOCATIONS ARE EXACT. CONFIRMATION OF EXISTENCE AND EXACT LOCATION OF ALL SERVICES MUST BE OBTAINED FROM THE INDIVIDUAL UTILITIES BEFORE PROCEEDING WITH CONSTRUCTION.

 THE CITY OF WINNIPEG Planning, Property and Development Department Planning and Land Use Division Unit 15 - 30 Fort Street, Winnipeg, MB, (R3C 4X5)	DESIGNED BY		CHECKED BY		DRAWING TITLE Rubber Surfacing Replacement	DRAWING NO. C.4-I.5	
	DRAWN BY	MK	APPROVED BY				MANAGER, PARK AND OPEN SPACES
	HORIZ. SCALE		1:100		MANAGER, PLANNING AND LAND USE DIVISION	DATE	Details -1
	VERT. SCALE						
DATE		August 2025		SITE ADDRESS		367 Ellice Ave.	BID OPPORTUNITY NO. 791-2025