



1 Graphics Detail Key Plan
Scale: 1:200

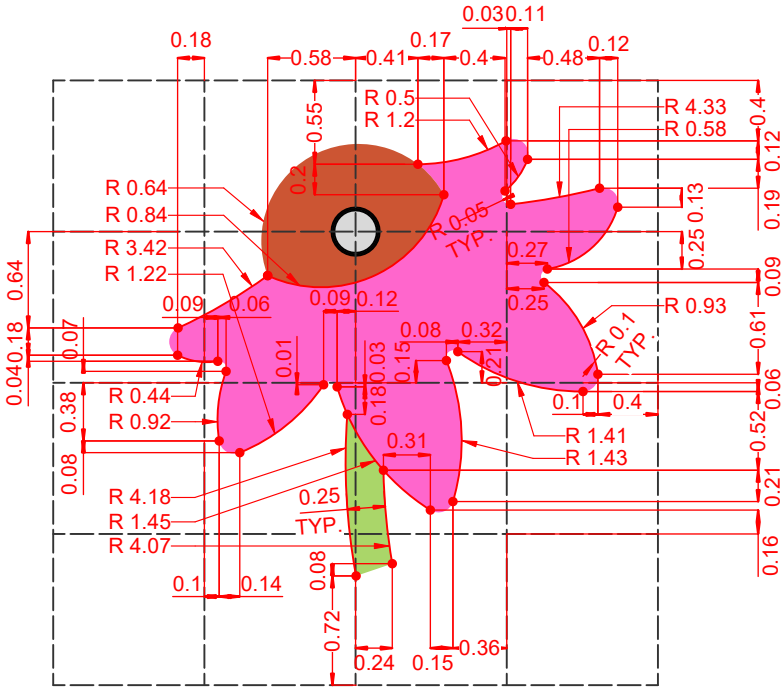

2 GRAPHIC: D
Scale: 1:50

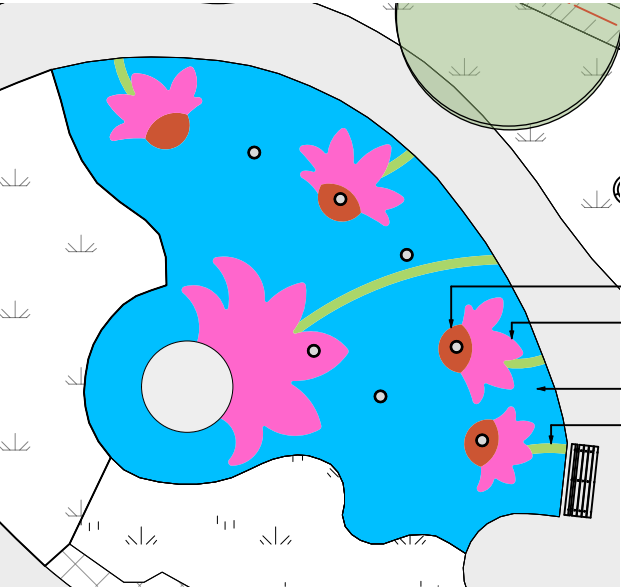

NOTE:
ALL RUBBER SURFACING COLOURS TO BE CONFIRMED BY
CONTRACT ADMINISTRATOR.

3 Graphics Detail Colour Plan
Scale: 1:200

LEGEND

--- GRID GUIDELINE

115° ANGLE DIMENSION

ARC END MARKER

1.5 DIMENSION

R 1.0 RADIUS DIMENSION

GRID: 1m x 1m



THE CITY OF WINNIPEG
Planning, Property and Development Department
Planning and Land Use Division
Unit 15 - 30 Fort Street, Winnipeg, MB, (R3C 4X5)

DESIGNED BY	CHECKED BY	MANAGER, PARK AND OPEN SPACES	DATE
DRAWN BY MK	APPROVED BY		
HORIZ. SCALE VERT. SCALE	1:100	MANAGER, PLANNING AND LAND USE DIVISION	DATE
DATE	August 2025		

CONTRACTOR TO CONFIRM ALL DIMENSIONS AND REPORT ANY DISCREPANCIES TO CONTRACT ADMINISTRATOR PRIOR TO CONSTRUCTION. LOCATION OF UNDERGROUND STRUCTURES AS SHOWN ARE BASED ON THE BEST INFORMATION AVAILABLE BUT NO GUARANTEE IS GIVEN THAT ALL EXISTING UTILITIES ARE SHOWN OR THAT THE GIVEN LOCATIONS ARE EXACT. CONFIRMATION OF EXISTENCE AND EXACT LOCATION OF ALL SERVICES MUST BE OBTAINED FROM THE INDIVIDUAL UTILITIES BEFORE PROCEEDING WITH CONSTRUCTION.

DRAWING TITLE Rubber Surfacing Replacment	DRAWING NO. C.4-I.6
Details - 2	BID OPPORTUNITY NO. 791-2025
SITE ADDRESS 367 Ellice Ave.	