
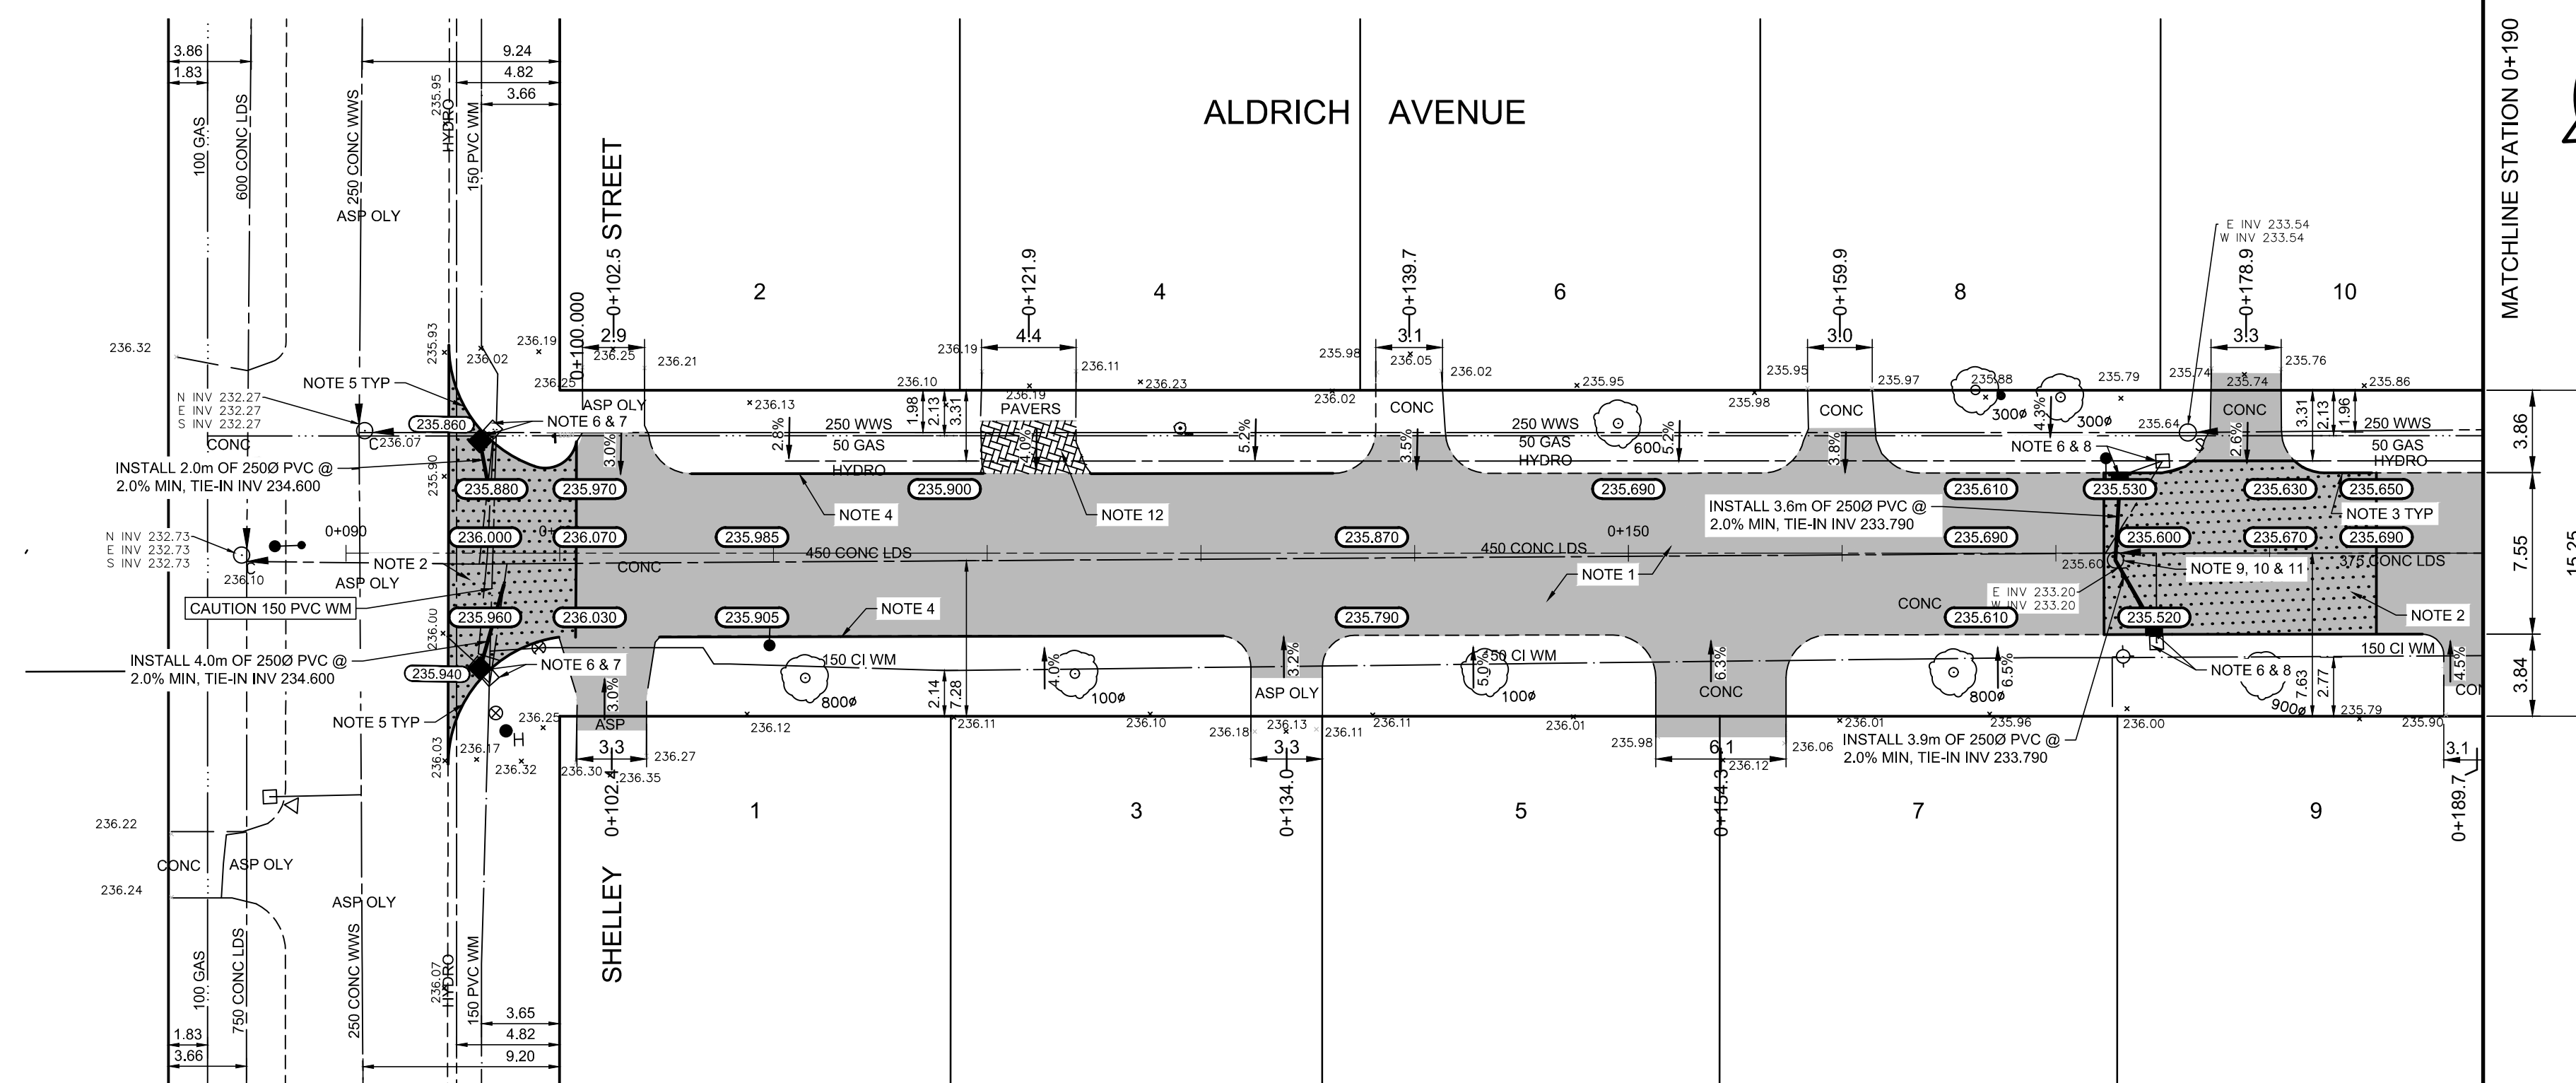


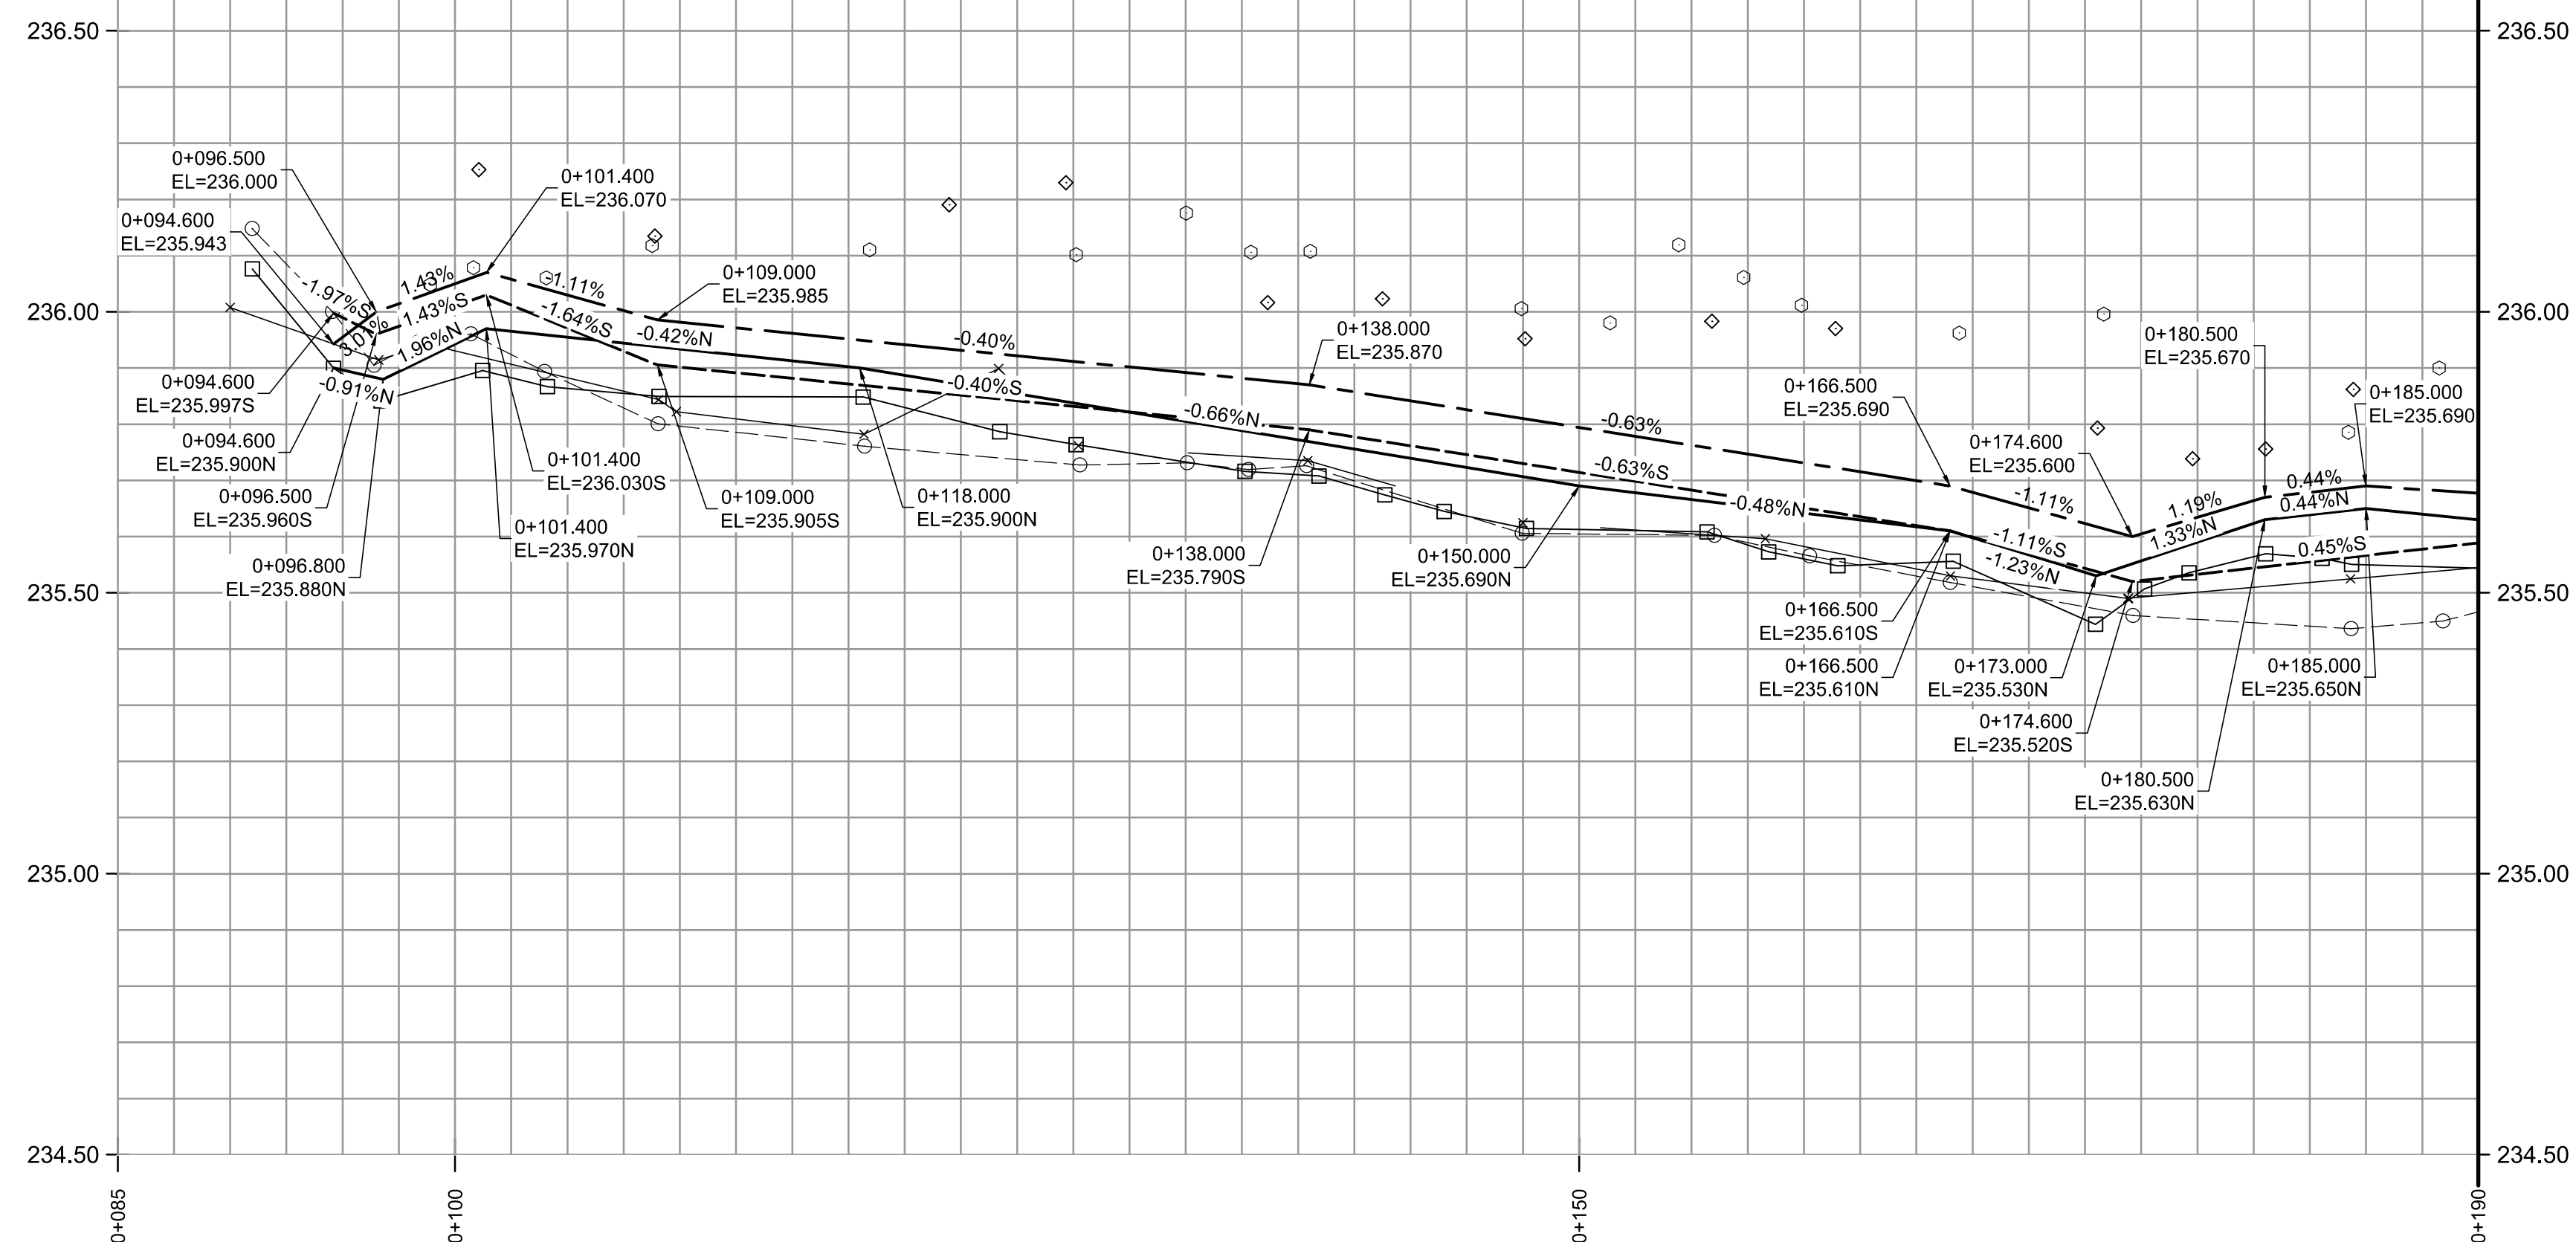

REFERENCE NOTES:

- A. PAVEMENT DIMENSIONS ARE TO BACK OF CURB
B. PROPERTY LINES OBTAINED FROM CITY OF WINNIPEG L.B.I.S., AND NO SCALE FACTOR WAS APPLIED
C. REFER TO AECOM FIELD BOOK NO. 5181

CONSTRUCTION NOTES:

1. PLACE NEW ASPHALT PAVEMENT OVERLAY (90mm AVERAGE THICKNESS, TYPE MS1)
2. REMOVE EXISTING PAVEMENT AND CONSTRUCT NEW 150mm REINFORCED CONCRETE PAVEMENT c/w ASPHALT PAVEMENT OVERLAY TYPE MS1
3. CONSTRUCT NEW CONCRETE BARRIER CURB (100mm HT. SEPARATE)
4. RENEW EXISTING CONCRETE BARRIER CURB (100mm HT. DOWELLED)
5. REMOVE EXISTING CONCRETE BARRIER CURB AND INSTALL NEW CONCRETE MODIFIED BARRIER CURB (120mm HT. DOWELLED)
6. REMOVE EXISTING CATCH BASIN / CATCH PIT / CURB INLET AND ABANDON LEAD
7. INSTALL NEW CURB AND GUTTER INLET c/w 1200mm CATCH BASIN (SD-024) AND CONNECT NEW 250mm LEAD TO EXISTING LEAD
8. INSTALL NEW CURB AND GUTTER INLET c/w 1800mm CATCH BASIN (SD-024) AND CONNECT NEW 250mm LEAD TO EXISTING MANHOLE
9. ADJUST MANHOLE / CATCH BASIN TO GRADE
10. INSTALL NEW CAST IRON RISER RING
11. REMOVE EXISTING FRAME AND COVER AND PLACE NEW STANDARD FRAME AND SOLID COVER (AP-006 / AP-007)
12. ADJUST EXISTING PAVING STONES / PATIO BLOCKS TO GRADE



Certificate of Authorization
AECOM Canada ULC
No. 4671 Date: 03/20/2025

METRIC

WHOLE NUMBERS INDICATE MILLIMETRES
DECIMALIZED NUMBERS INDICATE METRES

150 mm W.M.	WATERMAIN	150 mm W.M.	HYDRO	PROFILE	
	HYDRANT		M.T.S.	N/W GUTTER	
	VALVE		CONCRETE	S/E GUTTER	
300mm L.O.S.	LAND DRAINAGE SEWER	300mm L.O.S.	ASPHALT	N/W PROPERTY LINE	
250mm W.W.S.	WASTEWATER SEWER	250mm W.W.S.	PROPERTY LINE	S/E PROPERTY LINE	
	MANHOLE		SURVEY BAR		
	CATCH BASIN		ELEVATION		
	CATCH PIT		TREE		
	TRAFFIC SIGNAL POLE		SIDEWALK RAMP		
	STREET LIGHT		CONCRETE SIDEWALK		
	GAS		FENCE		
EXISTING	LEGEND - PLAN	PROPOSED	EXISTING	LEGEND - PLAN	PROPOSED
EXISTING	LEGEND - PROFILE	PROPOSED	EXISTING	LEGEND - PROFILE	PROPOSED

LOCATION APPROVED
UNDERGROUND STRUCTURES

SUPV. U/G STRUCTURES COMMITTEE	DATE
-----------------------------------	------

NOTE:
LOCATION OF UNDERGROUND STRUCTURES ARE SHOWN AS BASED ON THE BEST INFORMATION AVAILABLE, BUT NO GUARANTEE IS GIVEN THAT ALL EXISTING UTILITIES ARE SHOWN OR THAT THE GIVEN LOCATIONS ARE EXACT. CONFIRMATION OF EXISTENCE AND EXACT LOCATION OF ALL SERVICES MUST BE OBTAINED FROM THE INDIVIDUAL UTILITIES BEFORE PROCEEDING WITH CONSTRUCTION.

B.M.	Zone: 41, # 15 - N. side Sansome Ave. E. of Bedson Str., Tblt. in
ELEV.	S. Concr. Foundation of Sansome Junior High School, 1.5m E. & 0.1m below brick of S.W. Corn. of most Sly. Conc. Foundation of school.

ELEVATION: 237.802

0	ISSUED FOR TENDER	03/20/2025	BC
A	ISSUED FOR REVIEW	01/31/2025	BC
NO.	REVISIONS	DATE	BY



DESIGNED BY	BC
DRAWN BY	RAM
HOR. SCALE:	1:250
VERTICAL:	1:10
DATE	01/31/2025

ENGINEER'S SEAL

CONSULTANT DRAWING NO.
CT-06



Winnipeg

THE CITY OF WINNIPEG
PUBLIC WORKS DEPARTMENT
ENGINEERING DIVISION

2025 LOCAL STREET
RENEWAL PROGRAM

ALDRICH AVENUE - SHELLEY STREET TO WORDSWORTH WAY
PAVEMENT REHABILITATION
SHELLEY STREET TO STATION 0+190

TY DRAWING NUMBER

SHEET 06 OF 33