
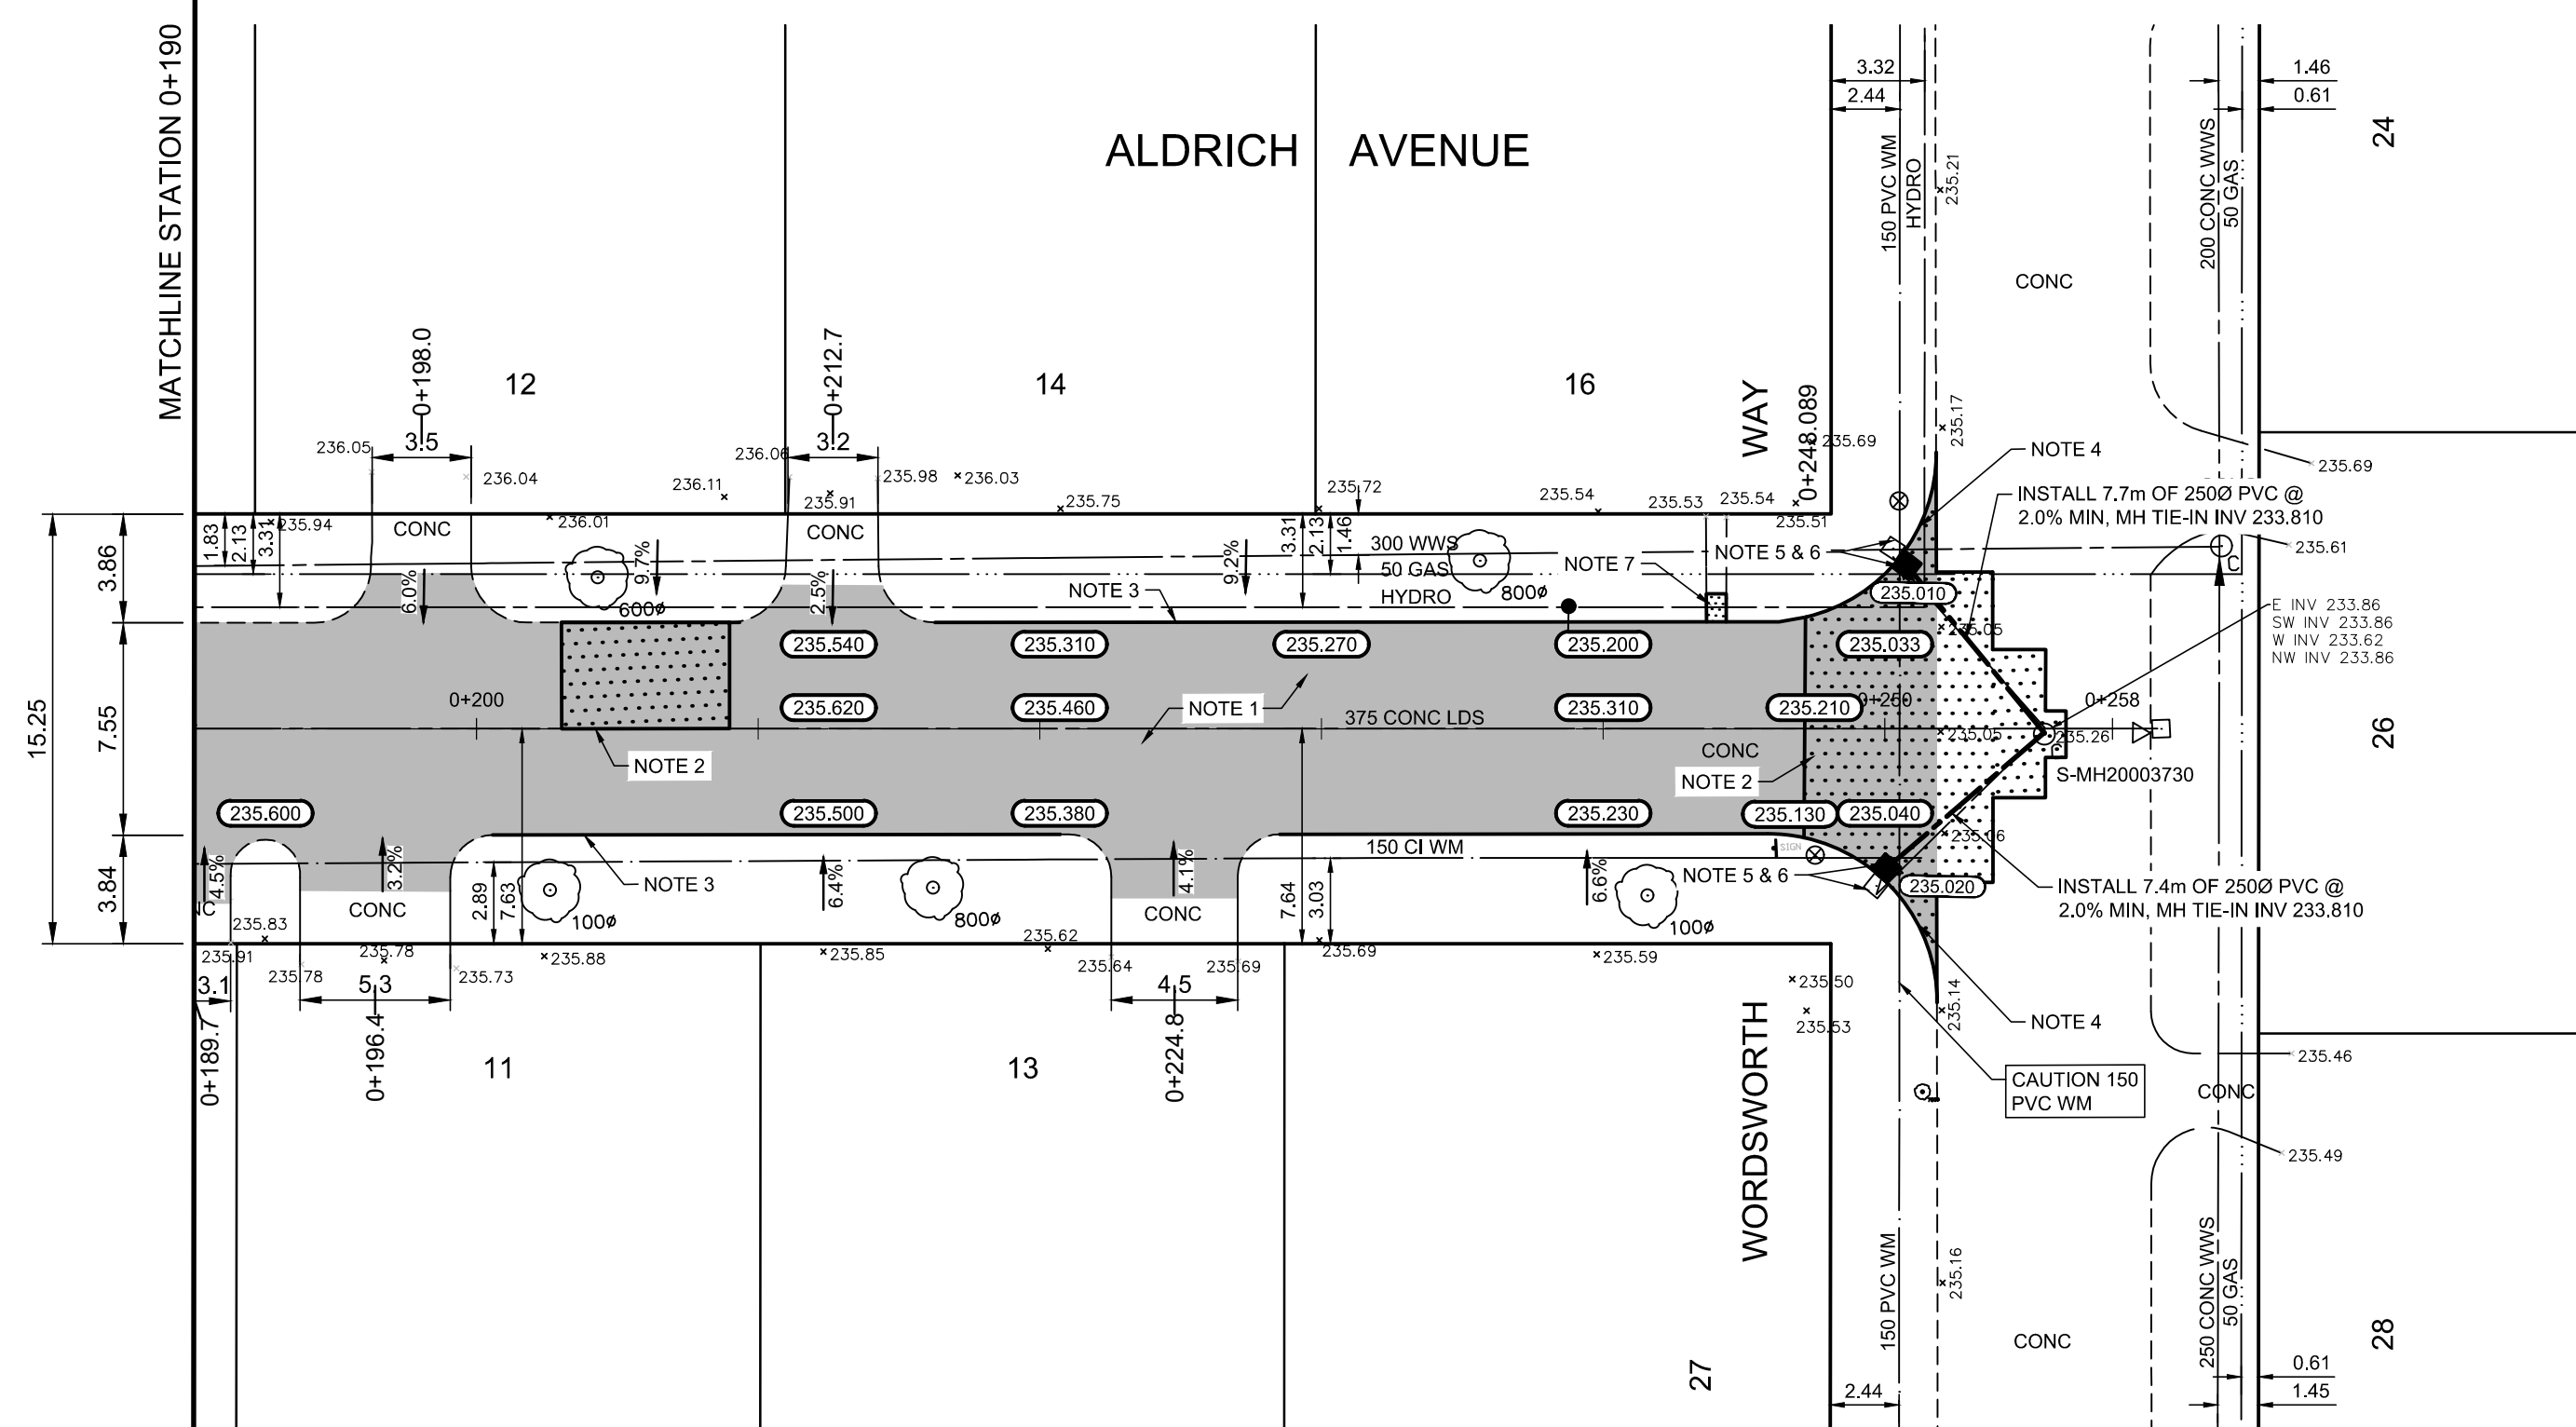


REFERENCE NOTES:

- A. PAVEMENT DIMENSIONS ARE TO BACK OF CURB
- B. PROPERTY LINES OBTAINED FROM CITY OF WINNIPEG L.B.I.S., AND NO SCALE FACTOR WAS APPLIED
- C. REFER TO AECOM FIELD BOOK NO. 5181

CONSTRUCTION NOTES:

1. PLACE NEW ASPHALT PAVEMENT OVERLAY (90mm AVERAGE THICKNESS, TYPE MS1)
2. REMOVE EXISTING PAVEMENT AND CONSTRUCT NEW 150mm REINFORCED CONCRETE PAVEMENT *c/w* ASPHALT PAVEMENT OVERLAY TYPE MS1
3. RENEW EXISTING CONCRETE BARRIER CURB (100mm HT. DOWELED)
4. REMOVE EXISTING CONCRETE BARRIER CURB AND INSTALL NEW CONCRETE MODIFIED BARRIER CURB (120mm HT. DOWELED)
5. REMOVE EXISTING CATCH BASIN / CATCH PIT / CURB INLET AND ASSOCIATED LEAD
6. INSTALL NEW CURB AND GUTTER INLET *c/w* 1200mm CATCH BASIN (SD-024) AND CONNECT NEW 250mm LEAD TO EXISTING MANHOLE
7. RENEW EXISTING 100mm PRIVATE CONCRETE SIDEWALK

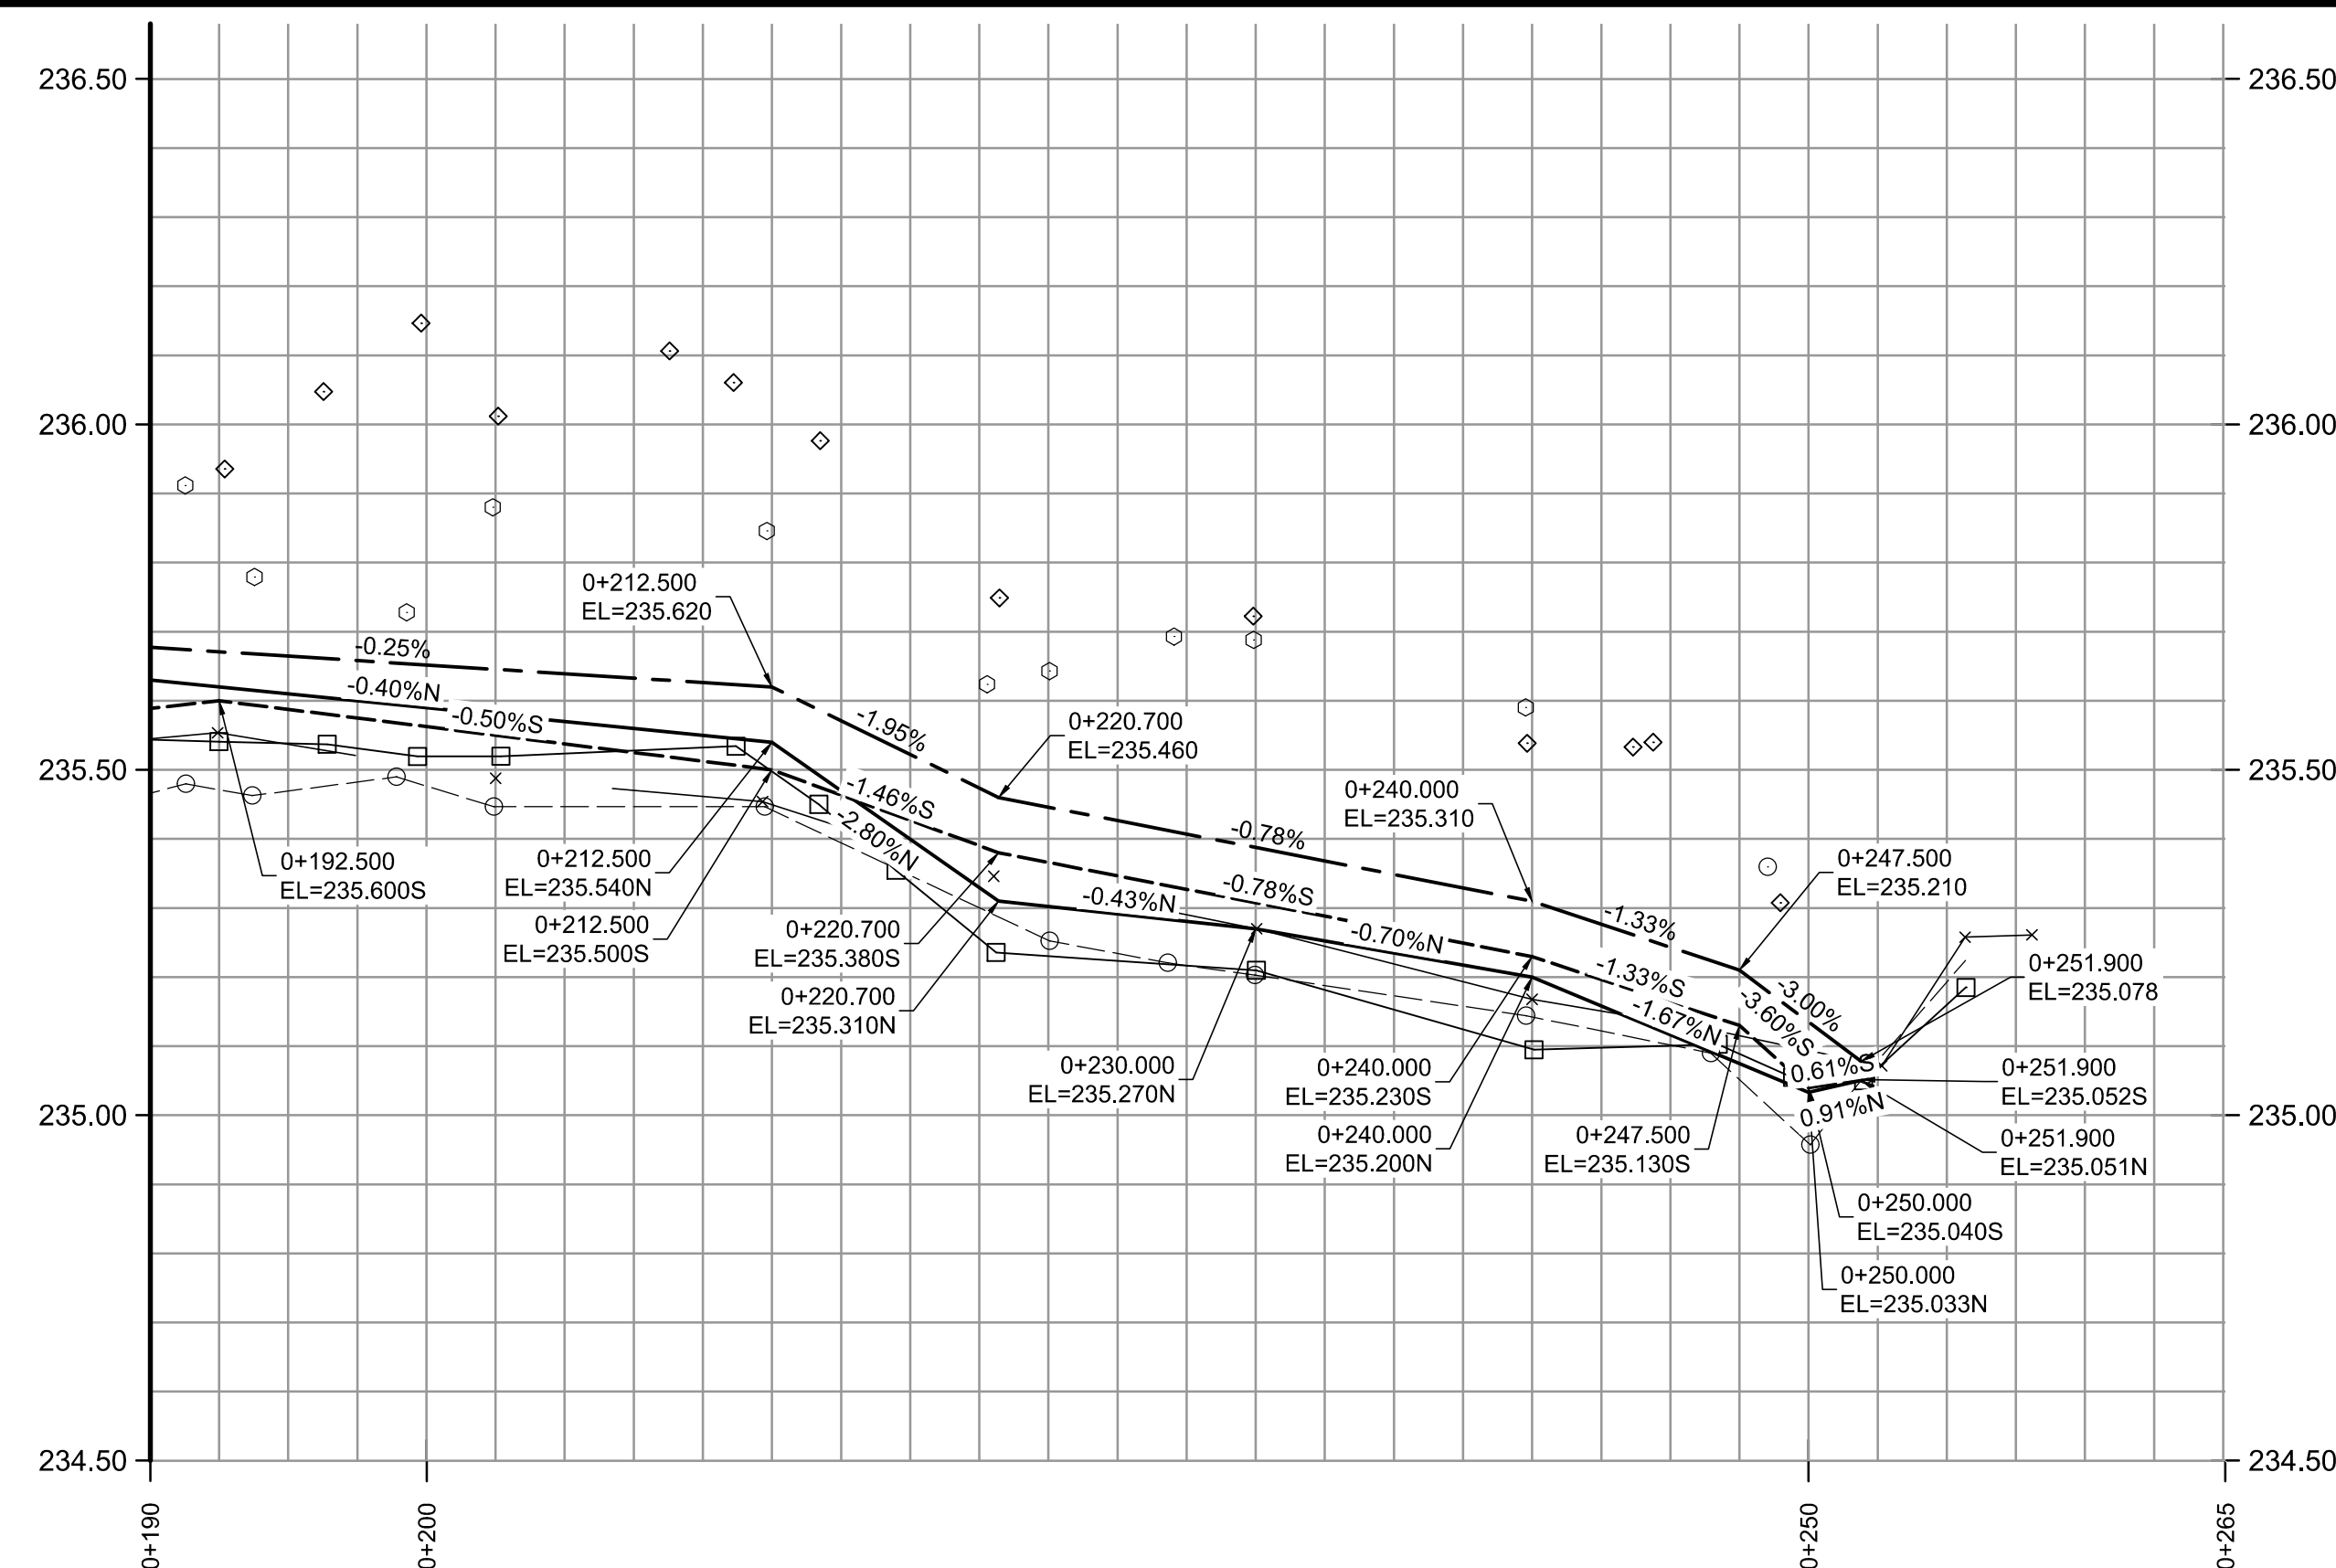

Certificate of Authorization

AECOM Canada ULC

No. 4671 Date: 03/20/2025

METRIC

WHOLE NUMBERS INDICATE MILLIMETRES
DECIMALIZED NUMBERS INDICATE METRES

150 mm W.M.	WATERMAIN	150 mm W.M.	----	HYDRO	----	✕ ✕	♂ PROFILE	----
◇	HYDRANT	⬤	=====	M.T.S.	=====	□	N/W GUTTER	=====
⊗	VALVE	⊗	=====	CONCRETE	=====	○ ○	S/E GUTTER	=====
300mm L.D.S.	LAND DRAINAGE SEWER	300mm L.D.S.	=====	ASPHALT	=====	◇	NW PROPERTY LINE	=====
250mm W.W.S.	WASTEWATER SEWER	250mm W.W.S.	=====	PROPERTY LINE	=====	○	S/E PROPERTY LINE	=====
○	MANHOLE	●	⊕	SURVEY BAR	=====			
□	CATCH BASIN	■	235.750	ELEVATION	35.750			
▽	CATCH PIT	▼	⊗ 500	TREE	=====			
↑	TRAFFIC SIGNAL POLE	↑	=====	SIDEWALK RAMP	=====			
↑	STREET LIGHT	↑	=====	CONCRETE SIDEWALK	=====			
=====	GAS	=====	=====	FENCE	=====			
EXISTING	LEGEND - PLAN	PROPOSED	EXISTING	LEGEND - PLAN	PROPOSED	EXISTING	LEGEND - PROFILE	PROPOSED

LOCATION APPROVED
UNDERGROUND STRUCTURES

SUPV. U/G STRUCTURES COMMITTEE	DATE
-----------------------------------	------

NOTE:
LOCATION OF UNDERGROUND STRUCTURES ARE SHOWN ARE BASED ON THE BEST INFORMATION AVAILABLE, BUT NO GUARANTEE IS GIVEN THAT ALL EXISTING UTILITIES ARE SHOWN OR THAT THE GIVEN LOCATIONS ARE EXACT. CONFIRMATION OF EXISTENCE AND EXACT LOCATION OF ALL SERVICES MUST BE OBTAINED FROM THE INDIVIDUAL UTILITIES BEFORE PROCEEDING WITH CONSTRUCTION.

B.M.	Zone: 41, # 15 - N. side Sansome Ave. E. of Bedson Str., Tblt. in
ELEV.	S. Concr. Foundation of Sansome Junior High School, 1.5m E. & 0.1m below brick of S.W. Corn. of most Sly. Conc. Foundation of school.

ELEVATION: 237,802



DESIGNED BY	BC	CHECKED BY	BC/RC
DRAWN BY	RAM	APPROVED BY	RC
HOR. SCALE:	1:250	RELEASED FOR CONSTRUCTION BY:	
VERTICAL:	1:10		
DATE	01/31/2025	DATE	

ENGINEER'S SEAL

CONSULTANT DRAWING NO
CT-07



THE CITY OF WINNIPEG
PUBLIC WORKS DEPARTMENT
ENGINEERING DIVISION

2025 LOCAL STREET
RENEWAL PROGRAM

ALDRICH AVENUE - SHELLEY STREET TO WORDSWORTH WAY
PAVEMENT REHABILITATION
STATION 0+190 TO WORDSWORTH WAY

CITY DRAWING NUMBER

PAGE 07 OF 33