



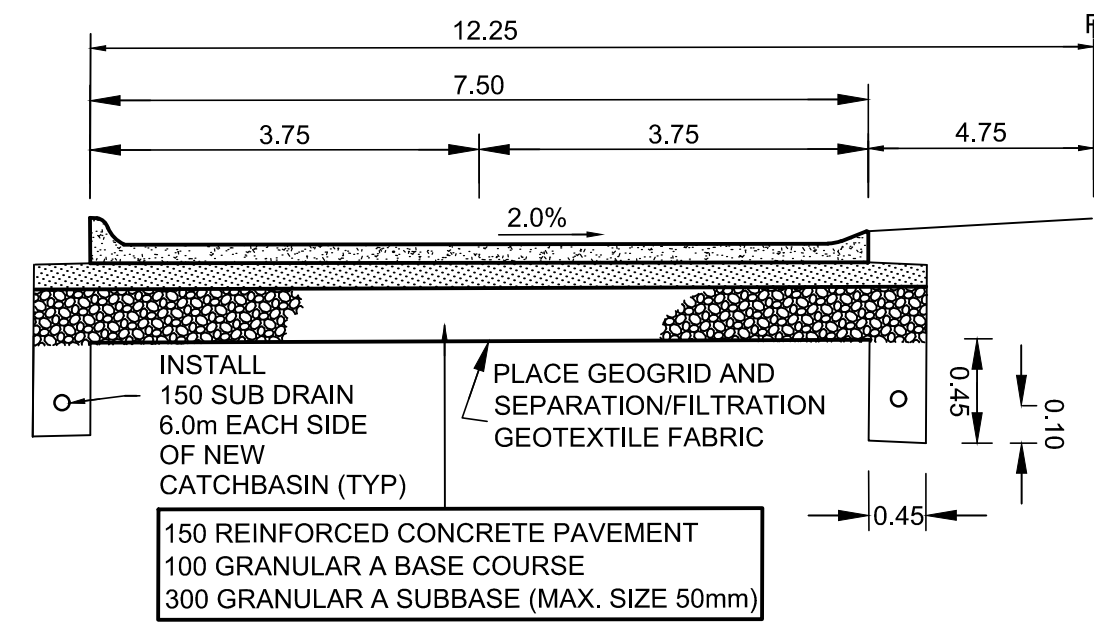

TYPICAL CROSS SECTION
Scale N.T.S.

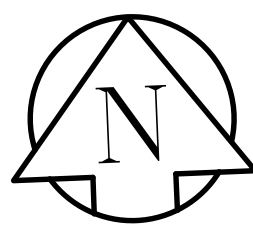


REFERENCE NOTES:

- A. PAVEMENT DIMENSIONS ARE TO BACK OF CURB
- B. PROPERTY LINES OBTAINED FROM CITY OF WINNIPEG L.B.I.S., AND NO SCALE FACTOR WAS APPLIED
- C. REFER TO AECOM FIELD BOOK NO. 5181

CONSTRUCTION NOTES:

1. REMOVE EXISTING PAVEMENT AND CONSTRUCT NEW 150mm REINFORCED CONCRETE PAVEMENT
2. CONSTRUCT NEW CONCRETE MOUNTABLE CURB (120mm HT. INTEGRAL)
3. CONSTRUCT NEW CONCRETE MODIFIED BARRIER CURB (180mm HT. INTEGRAL)
4. REMOVE EXISTING CATCH BASIN / CATCH PIT / CURB INLET AND ABANDON LEAD
5. INSTALL NEW CURB AND GUTTER INLET c/w 1800mm CATCH BASIN (SD-024) AND CONNECT NEW 250mm LEAD TO EXISTING 600 CONCRETE LIDS
6. ADJUST MANHOLE / CATCH BASIN TO GRADE
7. INSTALL NEW CAST IRON RISER RING
8. REMOVE EXISTING FRAME AND COVER AND PLACE NEW STANDARD FRAME AND SOLID COVER (AP-006 / AP-007)
9. ADJUST EXISTING PAVING STONES / PATIO BLOCKS TO GRADE
10. RENEW EXISTING 100mm PRIVATE CONCRETE SIDEWALK
11. INSTALL NEW SUBDRAINS 6.0m EACH SIDE OF CATCH BASIN

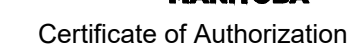

Certificate of Authorization
AECOM Canada ULC
No. 4671 Date: 03/20/20

METRIC

WHOLE NUMBERS INDICATE MILLIMETRES
DECIMALIZED NUMBERS INDICATE METRES

150 mm W.M.	WATERMAIN	150 mm W.M.	----	HYDRO	----	✕ ✕	♂ PROFILE	----
◇	HYDRANT	◆	=====	M.T.S.	=====	□	N/W GUTTER	=====
⊗	VALVE	⊙	=====	CONCRETE	=====	○	S/E GUTTER	=====
300mm L.D.S.	LAND DRAINAGE SEWER	300mm L.D.S.	=====	ASPHALT	=====	◇	NW PROPERTY LINE	=====
250mm W.W.S.	WASTEWATER SEWER	250mm W.W.S.	=====	PROPERTY LINE	=====	○	S/E PROPERTY LINE	=====
○	MANHOLE	●	⊕	SURVEY BAR	=====			
□	CATCH BASIN	■	235.750	ELEVATION	35.750			
▽	CATCH PIT	▼	⊗ 500	TREE	=====			
↑	TRAFFIC SIGNAL POLE	↑	=====	SIDEWALK RAMP	=====			
↑	STREET LIGHT	↑	=====	CONCRETE SIDEWALK	=====			
-----	GAS	=====	=====	FENCE	=====			
EXISTING	LEGEND - PLAN	PROPOSED	EXISTING	LEGEND - PLAN	PROPOSED	EXISTING	LEGEND - PROFILE	PROPOSED

SUPV. U/G STRUCTURES COMMITTEE	DATE
-----------------------------------	------

NOTE:
LOCATION OF UNDERGROUND STRUCTURES ARE SHOWN ARE BASED ON THE BEST INFORMATION AVAILABLE, BUT NO GUARANTEE IS GIVEN THAT ALL EXISTING UTILITIES ARE SHOWN OR THAT THE GIVEN LOCATIONS ARE EXACT. CONFIRMATION OF EXISTENCE AND EXACT LOCATION OF ALL SERVICES MUST BE OBTAINED FROM THE INDIVIDUAL UTILITIES BEFORE PROCEEDING WITH CONSTRUCTION.

B.M. Zone: 41, # 15 - N. side Sansome Ave. E. of Bedson Str., Tblt. in
ELEV. S. Concr. Foundation of Sansome Junior High School, 1.5m E. &
0.1m below brick of S.W. Corn. of most Sly. Concr. Foundation of
school.

ELEVATION: 237.802

0	ISSUED FOR TENDER	03/20/2025	BC
A	ISSUED FOR REVIEW	01/31/2025	BC
NO.	REVISIONS	DATE	BY

AECOM

DESIGNED BY	BC	CHECKED BY	BC/RC
DRAWN BY	RAM	APPROVED BY	RC
HOR. SCALE:	1:250	RELEASED FOR CONSTRUCTION BY:	
VERTICAL:	1:10		
DATE	01/31/2025	DATE	

ENGINEER'S SEAL

CONSULTANT DRAWING NO
CT-08

2025 LOCAL STREET
RENEWAL PROGRAM

POOLE CRESCENT - END TO SHELLEY STREET
PAVEMENT RECONSTRUCTION
END TO SHELLEY STREET

CITY DRAWING NUMBER

SHEET 08 OF 33