



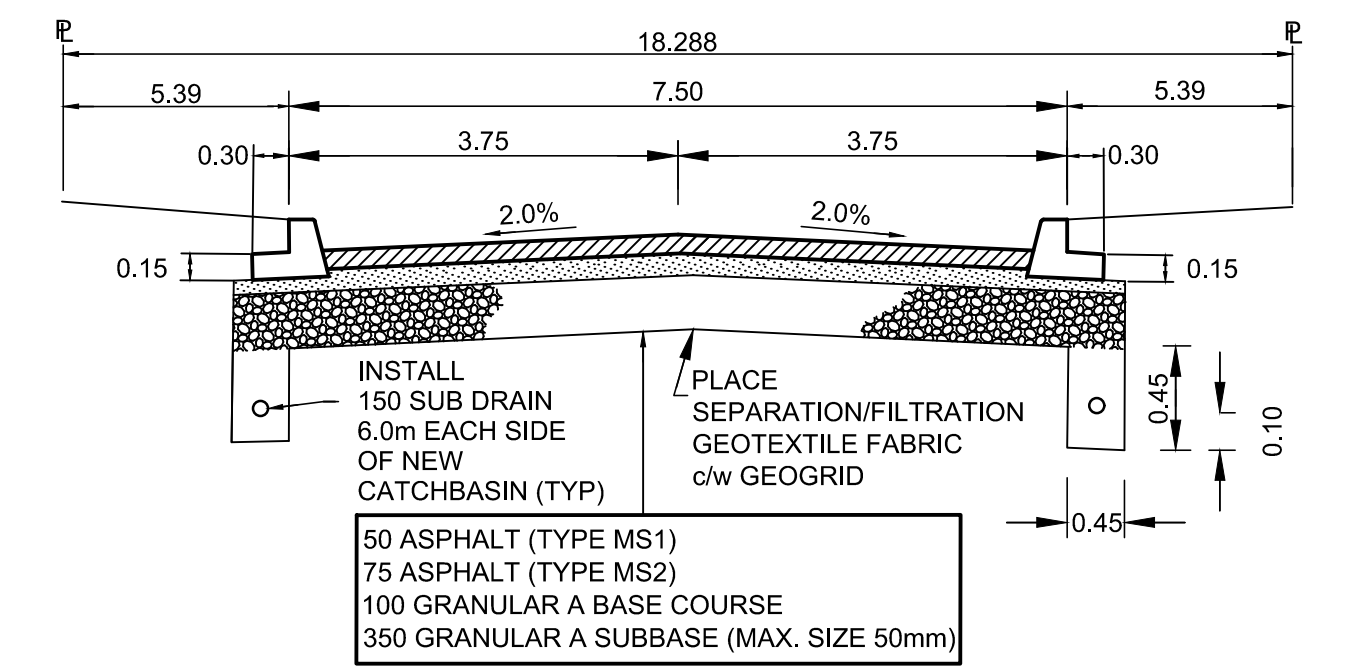

TYPICAL CROSS SECTION
Scale N.T.S.

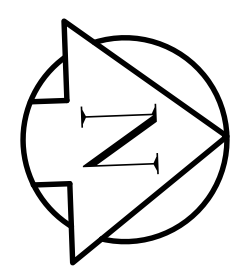


REFERENCE NOTES:

- A. PAVEMENT DIMENSIONS ARE TO BACK OF CURB
B. PROPERTY LINES OBTAINED FROM CITY OF WINNIPEG L.B.I.S., AND NO SCALE FACTOR WAS APPLIED
C. REFER TO AECOM FIELD BOOK NO. 5185

CONSTRUCTION NOTES:

1. REMOVE EXISTING PAVEMENT AND PLACE NEW ASPHALT PAVEMENT OVERLAY (50mm TYPE MS1 & 75mm TYPE MS2)
2. REMOVE EXISTING PAVEMENT AND CONSTRUCT NEW 150mm REINFORCED CONCRETE PAVEMENT
3. CONSTRUCT NEW CONCRETE BARRIER CURB AND REVERSED GUTTER FOR ASPHALT PAVEMENT (180mm HT.)
4. CONSTRUCT NEW CONCRETE LIP CURB (40mm HT. INTEGRAL)
5. REMOVE EXISTING CATCH BASIN / CATCH PIT / CURB INLET AND ABANDON LEAD
6. INSTALL NEW BARRIER CURB FRAME AND COVER INLET c/w 1800 CATCH BASIN (SD-024) AND CONNECT NEW 250mm TO EXISTING 300 LDS
7. ADJUST MANHOLE / CATCH BASIN / CATCH PIT TO GRADE
8. INSTALL NEW CAST IRON RISER RING
9. REMOVE EXISTING FRAME AND COVER AND PLACE NEW STANDARD FRAME AND SOLID COVER
10. ADJUST EXISTING PAVING STONES / PATIO BLOCKS TO GRADE
11. ADJUST EXISTING WATER VALVE TO GRADE
12. REMOVE EXISTING STREET LIGHT POLES
13. INSTALL NEW 150mm SUB DRAIN 6.0m ON EACH SIDE OF NEW CATCH BASIN
14. INSTALL 2.7m X 1.5m SECTION OF PAVEMENT REPAIR FABRIC AT NEW CATCH BASIN
15. INSULATE EXISTING WATER SERVICE UNDER ROADWAY (2.7m IN WIDTH)

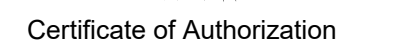

AECOM Canada ULC
No. 4671 Date: 03/20/2025

METRIC

WHOLE NUMBERS INDICATE MILLIMETRES
DECIMALIZED NUMBERS INDICATE METRES

	WATERMAIN			HYDRO			♻️ PROFILE	
	HYDRANT			M.T.S.			N/W GUTTER	
	VALVE			CONCRETE			S/E GUTTER	
	LAND DRAINAGE SEWER			ASPHALT			N/W PROPERTY LINE	
	WASTEWATER SEWER			PROPERTY LINE			S/E PROPERTY LINE	
	MANHOLE			SURVEY BAR				
	CATCH BASIN			ELEVATION				
	CATCH PIT			TREE				
	TRAFFIC SIGNAL POLE			SIDEWALK RAMP				
	STREET LIGHT			CONCRETE SIDEWALK				
	GAS			FENCE				
EXISTING	LEGEND - PLAN	PROPOSED	EXISTING	LEGEND - PLAN	PROPOSED	EXISTING	LEGEND - PROFILE	PROPOSED

LOCATION APPROVED
UNDERGROUND STRUCTURES

SUPV. U/G STRUCTURES COMMITTEE	DATE
-----------------------------------	------

NOTE:
LOCATION OF UNDERGROUND STRUCTURES ARE SHOWN ARE BASED ON THE BEST INFORMATION AVAILABLE, BUT NO GUARANTEE IS GIVEN THAT ALL EXISTING UTILITIES ARE SHOWN OR THAT THE GIVEN LOCATIONS ARE EXACT. CONFIRMATION OF EXISTENCE AND EXACT LOCATION OF ALL SERVICES MUST BE OBTAINED FROM THE INDIVIDUAL UTILITIES BEFORE PROCEEDING WITH CONSTRUCTION.

B.M.	Zone: 49, # 18 - E. side Haney Str., N. of Ridgewood Ave., Tblt. in
ELEV.	N. Concr. Foundation No. 863 Haney Str., 1.0m E. of N.W. Corn. of house & 0.3m below street.

ELEVATION: 235.910

--	--	--

R TENDER	03/20/2025	BC
R REVIEW	01/31/2025	BC
	DATE	BY



ENGINEER'S SEAL

CONSULTANT DRAWING NO
CT-15



THE CITY OF WINNIPEG
PUBLIC WORKS DEPARTMENT
ENGINEERING DIVISION

2025 LOCAL STREET
RENEWAL PROGRAM

CITY DRAWING NUMBER

15 OF 33

BLOSSOM BAY - McDOWELL DRIVE TO McDOWELL DRIVE
PAVEMENT RECONSTRUCTION
STATION 0+200 TO STATION 0+330