
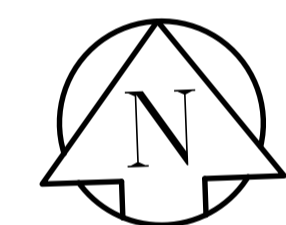


SECTION - TYPICAL
Scale NTS

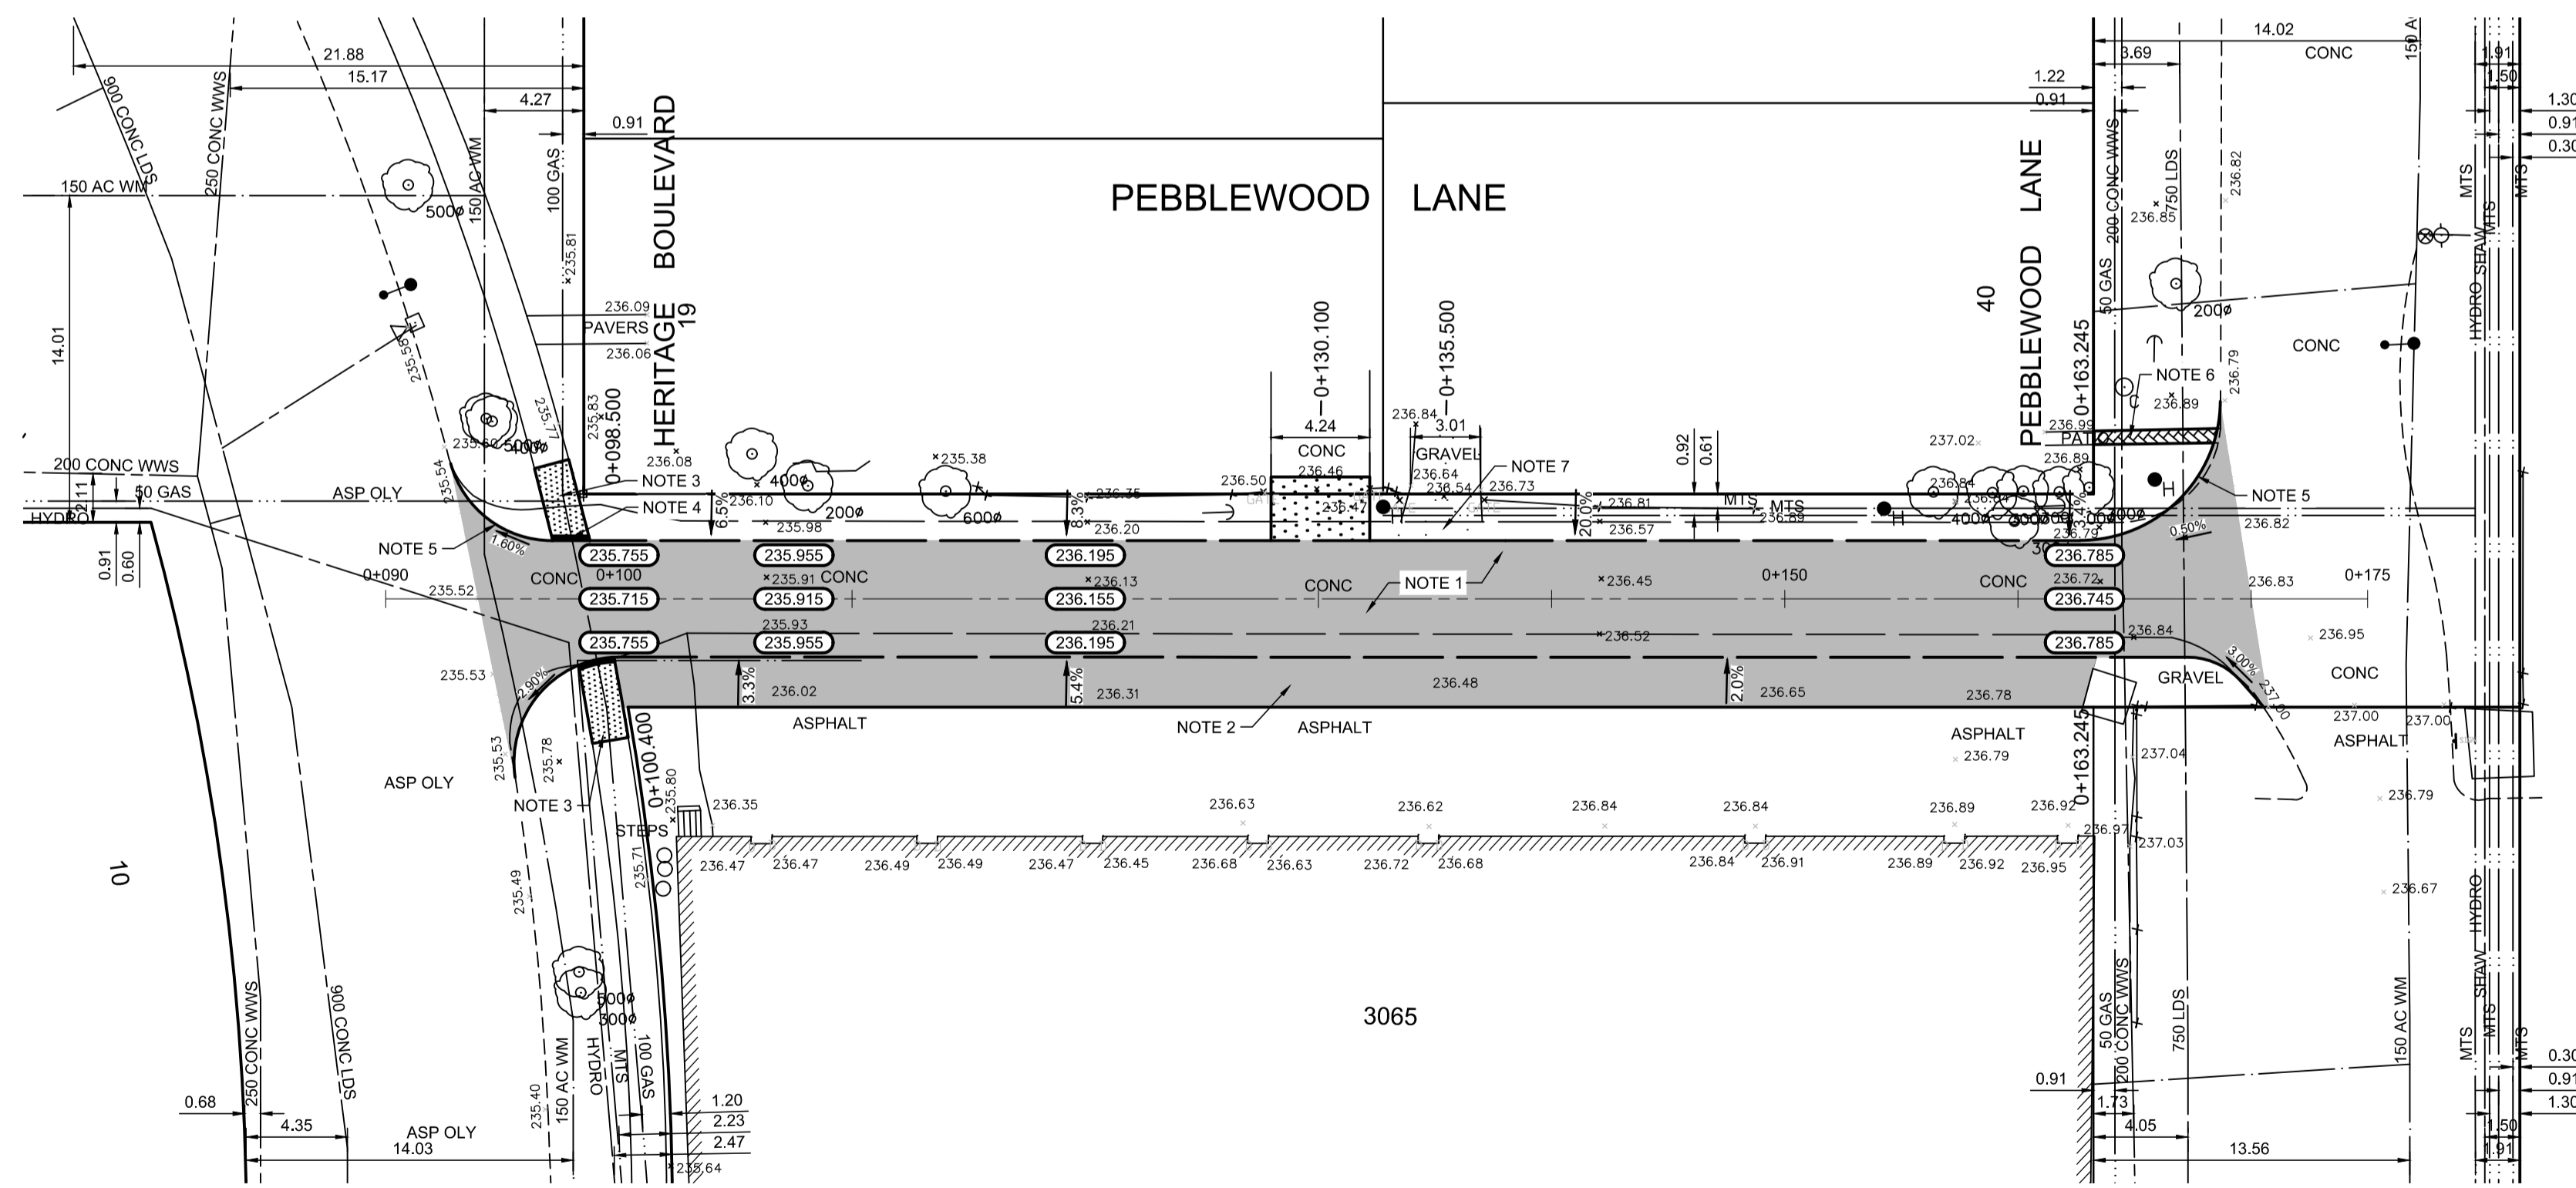

- REFERENCE NOTES:**
- PAVEMENT DIMENSIONS ARE TO BACK OF CURB
 - PROPERTY LINES OBTAINED FROM CITY OF WINNIPEG L.B.I.S., AND NO SCALE FACTOR WAS APPLIED
 - REFER TO AECOM FIELD BOOK NO. 5185
- CONSTRUCTION NOTES:**
- REMOVE EXISTING PAVEMENT AND PLACE NEW 50mm TYPE MS1 AND 75mm TYPE MS2 ASPHALT PAVEMENT
 - REMOVE EXISTING PAVEMENT AND PLACE NEW 75mm TYPE MS1 ASPHALT PAVEMENT
 - RENEW EXISTING 100mm CONCRETE SIDEWALK
 - RENEW EXISTING CURB RAMP (10-12mm HT. MONOLITHIC)
 - CONSTRUCT NEW CONCRETE MODIFIED BARRIER CURB AND REVERSED GUTTER FOR ASPHALT PAVEMENT (180mm HT.)
 - ADJUST EXISTING PAVING STONES / PATIO BLOCKS TO GRADE
 - REGRADE EXISTING GRAVEL

**ENGINEERS
GEOSCIENTISTS
MANITOBA**
Certificate of Authorization
AECOM Canada ULC
No. 4671 Date: 03/20/2025

METRIC
WHOLE NUMBERS INDICATE MILLIMETRES
DECIMALIZED NUMBERS INDICATE METRES

150 mm W.M.	WATERMAIN	150 mm W.M.	HYDRO	— x —	PROFILE
⊕	HYDRANT	⊕	M.T.S.	— □ —	N/W GUTTER
⊙	VALVE	⊙	CONCRETE	— ○ —	S/E GUTTER
300mm L.D.S.	LAND DRAINAGE SEWER	300mm L.D.S.	ASPHALT	◇	N/W PROPERTY LINE
250mm W.W.S.	WASTEWATER SEWER	250mm W.W.S.	PROPERTY LINE	○	S/E PROPERTY LINE
○	MANHOLE	⊕	SURVEY BAR		
□	CATCH BASIN	235.750	ELEVATION	(35.750)	
▽	CATCH PIT	300#	TREE		
↑	TRAFFIC SIGNAL POLE		SIDEWALK RAMP		
↑	STREET LIGHT		CONCRETE SIDEWALK		
—	GAS		FENCE		
EXISTING	LEGEND - PLAN	PROPOSED	EXISTING	LEGEND - PLAN	PROPOSED
EXISTING	LEGEND - PROFILE	PROPOSED	EXISTING	LEGEND - PROFILE	PROPOSED

LOCATION APPROVED UNDERGROUND STRUCTURES

SUPV. UG STRUCTURES COMMITTEE DATE

NOTE:
LOCATION OF UNDERGROUND STRUCTURES AS SHOWN ARE BASED ON THE BEST INFORMATION AVAILABLE, BUT NO GUARANTEE IS GIVEN THAT ALL EXISTING UTILITIES ARE SHOWN OR THAT THE GIVEN LOCATIONS ARE EXACT. CONFIRMATION OF EXISTENCE AND EXACT LOCATION OF ALL SERVICES MUST BE OBTAINED FROM THE INDIVIDUAL UTILITIES BEFORE PROCEEDING WITH CONSTRUCTION.

Zone: 40, # 15 - N.E. Corn. Ness Ave. & Heritage Blvd., Tbl. in W. Concr. Foundation No.3081 Ness Ave. 0.5m N. & 0.2m below scored Concr. brick of S.W. Corn. of Bldg.

ELEVATION: 235.792

NO.	ISSUED FOR TENDER	03/20/2025	BC
A	ISSUED FOR REVIEW	01/31/2025	BC
NO.	REVISIONS	DATE	BY

AECOM

DESIGNED BY	BC	CHECKED BY	RC
DRAWN BY	RAM	APPROVED BY	RC
HOR. SCALE:	1:250	RELEASED FOR CONSTRUCTION BY:	
VERTICAL:	1:10	DATE	01/31/2025

ENGINEER'S SEAL

THE CITY OF WINNIPEG
PUBLIC WORKS DEPARTMENT
ENGINEERING DIVISION

2025 LOCAL STREET RENEWAL PROGRAM

LANE FROM HERITAGE BOULEVARD TO PEBBLEWOOD LANE PAVEMENT RECONSTRUCTION

HERITAGE BOULEVARD TO STATION 0+170

CITY DRAWING NUMBER: SHEET 29 OF 33

CONSULTANT DRAWING NO. CT-29