


1 EXISTING CONDITIONS - SECTION 1 - SCALE: 1:50 594mmx841mm SHEET



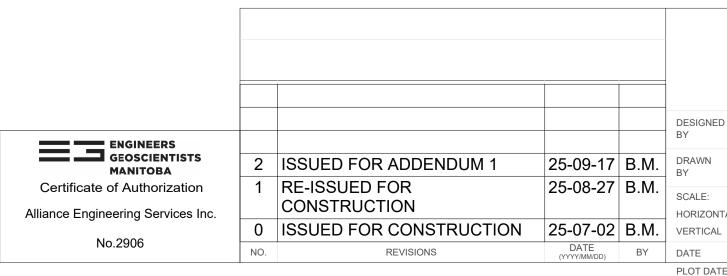

DESIGNED BY A.M.

CHECKED BY B.M.

DRAWN BY A.M.

SCALE:
HORIZONTAL AS NOTED
VERTICAL

DATE

CHECKED BY B.M.

APPROVED BY J.C.

RELEASED FOR CONSTRUCTION

2025/08/27

B.W.J.
McKAY
Member
31262
2025-09-17

CONSULTANT DRAWING NUMBER
M1.3

BID OPP: 808-2025 CONTRACT NUMBER: #



FILE PATH: FILE NAME:

THE CITY OF WINNIPEG

WATER AND WASTE DEPARTMENT
ENGINEERING SERVICES DIVISION

MACLEAN RESERVOIR VALVE HOUSE
VENTILATION UPGRADE
SECTIONS - EXISTING

CITY FILE NUMBER
W-938

SHEET 1 OF 1

CITY DRAWING NUMBER

1-0630R-M0003-001