



1 EXISTING CONDITIONS - SECTION 1
- SCALE: 1:50 594mmx841mm SHEET

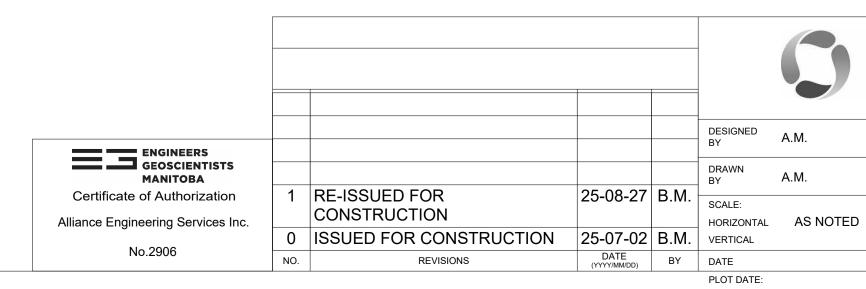

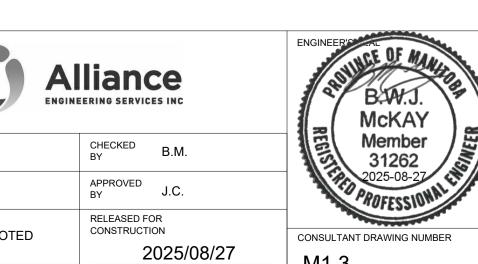

BID OPP: 808-2025 CONTRACT NUMBER: #

DATE YYYY/MM/DD



THE CITY OF WINNIPEG WATER AND WASTE DEPARTMENT ENGINEERING SERVICES DIVISION

MACLEAN RESERVOIR VALVE HOUSE
VENTILATION UPGRADE
SECTIONS - EXISTING

CITY FILE NUMBER
W-938

SHEET 1 OF 1

CITY DRAWING NUMBER

1-0630R-M0003-001

FILE PATH: FILE NAME: