


1800mm MANHOLE
MH 1-42
SCALE N.T.S.

1800mm INTERNAL DROP MANHOLE
MH 1-44
SCALE 1:25

2400mm INTERNAL DROP MANHOLE
MH 1-48
SCALE 1:25

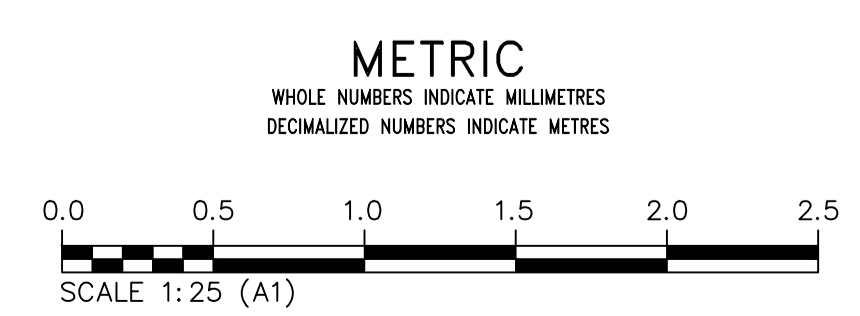

FOR INDEX PAGE
SEE DWG 13643

LOCATION APPROVED UNDERGROUND STRUCTURES		VERTICAL DATUM: CGVD28 (HT2.0 Geoid)	
SUPV. U/G STRUCTURES COMMITTEE		HORIZONTAL DATUM: NAD83 (June 1990), Zone 14	
DATE		DATE	
NOTE:		DATE	
LOCATION OF UNDERGROUND STRUCTURES AS SHOWN ARE BASED ON THE BEST INFORMATION AVAILABLE BUT NO GUARANTEE IS GIVEN THAT ALL EXISTING UTILITIES ARE SHOWN OR THAT THE GIVEN LOCATIONS ARE EXACT. CONFIRMATION OF EXISTENCE AND EXACT LOCATION OF ALL SERVICES MUST BE OBTAINED FROM THE INDIVIDUAL UTILITIES BEFORE PROCEEDING WITH CONSTRUCTION.		DATE	
0	ISSUED FOR CONSTRUCTION	2026/03/10	MID
NO.	REVISIONS	DATE	BY

DESIGNED BY MID		CHECKED BY TLE	
SCALE: HORIZONTAL AS NOTED		APPROVED BY RBO	
VERTICAL AS NOTED		RELEASED FOR CONSTRUCTION	
DATE		DUANE BAKER	
DATE		DATE 2026/03/12	

ENGINEER'S SEAL
ORIGINAL DRAWING SEALED BY: M.A. IANKOVA-DEDOVA 2026/03/11
CONSULTANT DRAWING NUMBER C1-42

THE CITY OF WINNIPEG
WATER AND WASTE DEPARTMENT
ENGINEERING SERVICES DIVISION

ARMSTRONG SEWER RELIEF WORKS
CONTRACT 1
MANHOLE DETAILS
SHEET 3

SHEET 39 OF 46
CITY DRAWING NUMBER 13683