


**2100mm INTERNAL DROP MANHOLE  
MH 1-56**  
SCALE 1:25

**1800mm INTERNAL DROP MANHOLE  
MH 1-59**  
SCALE 1:25

**2100mm INTERNAL DROP MANHOLE  
MH 1-60**  
SCALE 1:25

**1800mm MANHOLE  
MH 1-65**  
SCALE 1:25

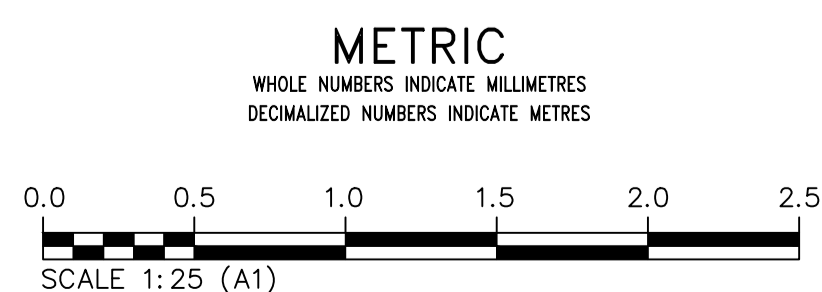

FOR INDEX PAGE  
SEE DWG 13643

LOCATION APPROVED UNDERGROUND STRUCTURES		VERTICAL DATUM: CGVD28 (HT2.0 Geoid)									
SUPV. U/G STRUCTURES COMMITTEE		HORIZONTAL DATUM: NAD83 (June 1990), Zone 14									
NOTE: LOCATION OF UNDERGROUND STRUCTURES AS SHOWN ARE BASED ON THE BEST INFORMATION AVAILABLE BUT NO GUARANTEE IS GIVEN THAT ALL EXISTING UTILITIES ARE SHOWN OR THAT THE GIVEN LOCATIONS ARE EXACT. CONFIRMATION OF EXISTENCE AND EXACT LOCATION OF ALL SERVICES MUST BE OBTAINED FROM THE INDIVIDUAL UTILITIES BEFORE PROCEEDING WITH CONSTRUCTION.		<table border="1"> <tr> <th>NO.</th> <th>ISSUED FOR CONSTRUCTION</th> <th>DATE (YYYY/MM/DD)</th> <th>BY</th> </tr> <tr> <td>0</td> <td>ISSUED FOR CONSTRUCTION</td> <td>2026/03/10</td> <td>MID</td> </tr> </table>		NO.	ISSUED FOR CONSTRUCTION	DATE (YYYY/MM/DD)	BY	0	ISSUED FOR CONSTRUCTION	2026/03/10	MID
NO.	ISSUED FOR CONSTRUCTION	DATE (YYYY/MM/DD)	BY								
0	ISSUED FOR CONSTRUCTION	2026/03/10	MID								

<b>KGS GROUP</b>	
DESIGNED BY: MID	CHECKED BY: TLE
DRAWN BY: GEL	APPROVED BY: RBO
SCALE: HORIZONTAL AS NOTED	RELEASED FOR CONSTRUCTION
VERTICAL AS NOTED	DUANE BAKER
DATE: 2026/03/10	DATE: 2026/03/12

ENGINEER'S SEAL
ORIGINAL DRAWING SEALED BY: M.A. IANKOVA-DEDOVA 2026/03/11
CONSULTANT DRAWING NUMBER: C1-43

**THE CITY OF WINNIPEG**  
WATER AND WASTE DEPARTMENT  
ENGINEERING SERVICES DIVISION

**ARMSTRONG SEWER RELIEF WORKS**  
CONTRACT 1  
**MANHOLE DETAILS**  
SHEET 4

SHEET **40** OF **46**  
CITY DRAWING NUMBER  
**13684**