



NOTE: CHAINAGES SHOWN  
ALONG S R OF LEILA AVENUE

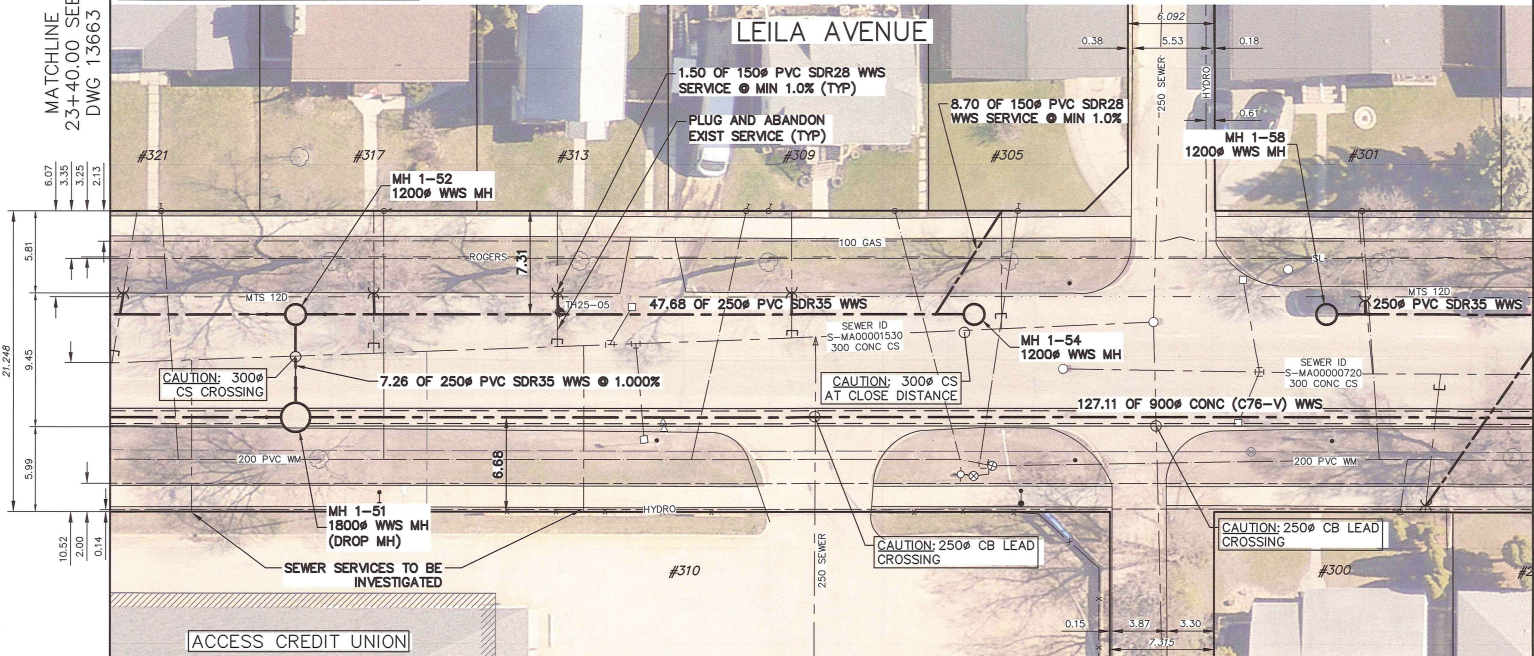

FOR INDEX PAGE  
SEE DWG 13643

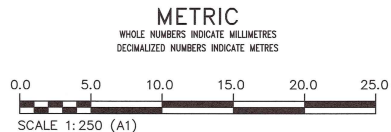

**WARNING**  
IF POWER EQUIPMENT OR EXPLOSIVES  
ARE TO BE USED FOR EXCAVATION ON  
THIS PROJECT THE CONTRACTOR MUST:  
1) NOTIFY THE GAS COMPANY OF THE  
PROPOSED LOCATION OF EXCAVATION.  
2) TAKE PRECAUTION TO AVOID DAMAGE  
TO GAS COMPANY INSTALLATIONS.  
SEE PROVINCIAL REGULATION 210/72 FOR DETAILS

**LOCATION APPROVED  
UNDERGROUND STRUCTURES**  
SUPV. U/G STRUCTURES COMMITTEE DATE  
NOTE:  
LOCATION OF UNDERGROUND STRUCTURES AS  
SHOWN ARE BASED ON THE BEST INFORMATION  
AVAILABLE BUT NO GUARANTEE IS GIVEN THAT ALL  
EXISTING UTILITIES ARE SHOWN OR THAT THE GIVEN  
LOCATIONS ARE EXACT. CONFIRMATION OF  
EXISTENCE AND EXACT LOCATION OF ALL  
SERVICES MUST BE OBTAINED FROM THE INDIVIDUAL  
UTILITIES BEFORE PROCEEDING WITH CONSTRUCTION.

VERTICAL DATUM: CGVD28 (HT2.0 Geoid)	
HORIZONTAL DATUM: NAD83 (June 1990), Zone 14	
DESIGNED BY	MID
CHECKED BY	TLE
DRAWN BY	GEL
APPROVED BY	RBO
SCALE: HORIZONTAL	1:250
VERTICAL	1:50
RELEASED FOR CONSTRUCTION	Duane Baker
DATE	March 12th, 2026
ISSUED FOR CONSTRUCTION	2026/03/10
NO.	REVISIONS

**KGS GROUP**

DESIGNED BY: MID  
CHECKED BY: TLE  
DRAWN BY: GEL  
APPROVED BY: RBO  
SCALE: HORIZONTAL 1:250, VERTICAL 1:50  
RELEASED FOR CONSTRUCTION: Duane Baker  
DATE: March 12th, 2026



**THE CITY OF WINNIPEG**  
WATER AND WASTE DEPARTMENT  
ENGINEERING SERVICES DIVISION

**ARMSTRONG SEWER RELIEF WORKS**  
CONTRACT 1  
**LEILA AVENUE**  
13.1 E OF SALTER STREET TO  
113.1 E OF SALTER STREET

SHEET 23 OF 46  
CITY DRAWING NUMBER  
**13664**

**NOTES:**

- WHEN INSTALLING PROPOSED WASTEWATER SEWERS ON LEILA AVE TAKE CAUTION WHEN CROSSING EXISTING RESIDENTIAL WATER SERVICES.
- CONTRACTOR SHALL VERIFY ELEVATION OF EXISTING SEWER SERVICES AT PROPOSED DOWNSTREAM CONNECTION LOCATIONS PRIOR TO INSTALLATION OF COLLECTOR WWS TO ALLOW FOR CHANGES OF GRADE TO THE COLLECTOR WWS.
- WHEN CROSSING THE NEW WWS TRUNK ON LEILA AVE WITH NEW WWS SERVICES (ALL SOUTH WWS SERVICES BETWEEN SALTER ST. AND AIKINS ST.) TO CONNECT TO THE COLLECTOR WWS, TAKE CAUTION NOT TO CROSS SHAFT LOCATIONS FOR THE NEW WWS TRUNK TO MITIGATE THE RISK OF POTENTIAL SERVICES SETTLEMENT.

SEWER SERVICE INFORMATION					
ADDRESS	STATUS	SIZE (mm)	COORDINATES AT JUNCTION	COORDINATES AT PROPERTY	REMARKS
#300 LEILA AVE	ACTIVE	250	N=5534092.22 E=635006.88	N=5534083.83 E=635001.79	NONE
#301 LEILA AVE	ACTIVE	150	N=5534094.23 E=635002.58	N=5534105.09 E=635006.55	NONE
#300 LEILA AVE	UNKNOWN	150	N=5534098.16 E=634994.54	UNKNOWN	NONE
#305 LEILA AVE	ACTIVE	150	N=5534108.17 E=634980.32	UNKNOWN	NONE
#309 LEILA AVE	ABAND	150	N=5534113.85 E=634966.70	UNKNOWN	NONE
#310 LEILA AVE	ACTIVE	150	N=5534119.55 E=634953.25	UNKNOWN	NONE
#313 LEILA AVE	UNKNOWN	150	N=5534120.27 E=634951.54	UNKNOWN	NONE
#310 LEILA AVE	ABAND	150	N=5534123.86 E=634943.08	UNKNOWN	NONE
#317 LEILA AVE	ACTIVE	150	N=5534125.31 E=634939.66	UNKNOWN	NONE
#310 LEILA AVE	UNKNOWN	150	N=5534130.31 E=634927.86	UNKNOWN	NONE
#321 LEILA AVE	ACTIVE	150	N=5534132.50 E=634922.69	UNKNOWN	NONE

SEWER JUNCTION INFORMATION FROM SEWER VIDEO INSPECTION SEWER ID S-MA00001530		
DISTANCE FROM MH ID S-MH00001281	DIAMETER	CLOCK
10.7	150	2
23.7	250	9
25.4	150	2
36.4	150	10
38.2	150	1
40.0	150	11
41.9	150	1
51.1	150	10
54.8	150	1
67.6	150	10
73.2	150	2
SEWER JUNCTION INFORMATION FROM SEWER VIDEO INSPECTION SEWER ID S-MA00000720		
DISTANCE FROM MH ID S-MH00001284	DIAMETER	CLOCK
12.8	150	2
13.8	150	11
13.8	150	1
21.7	150	11
26.5	250	2