



NOTE: CHAINAGES SHOWN  
ALONG W R OF AIKINS STREET

FOR CONTINUATION  
SEE DWG 13666

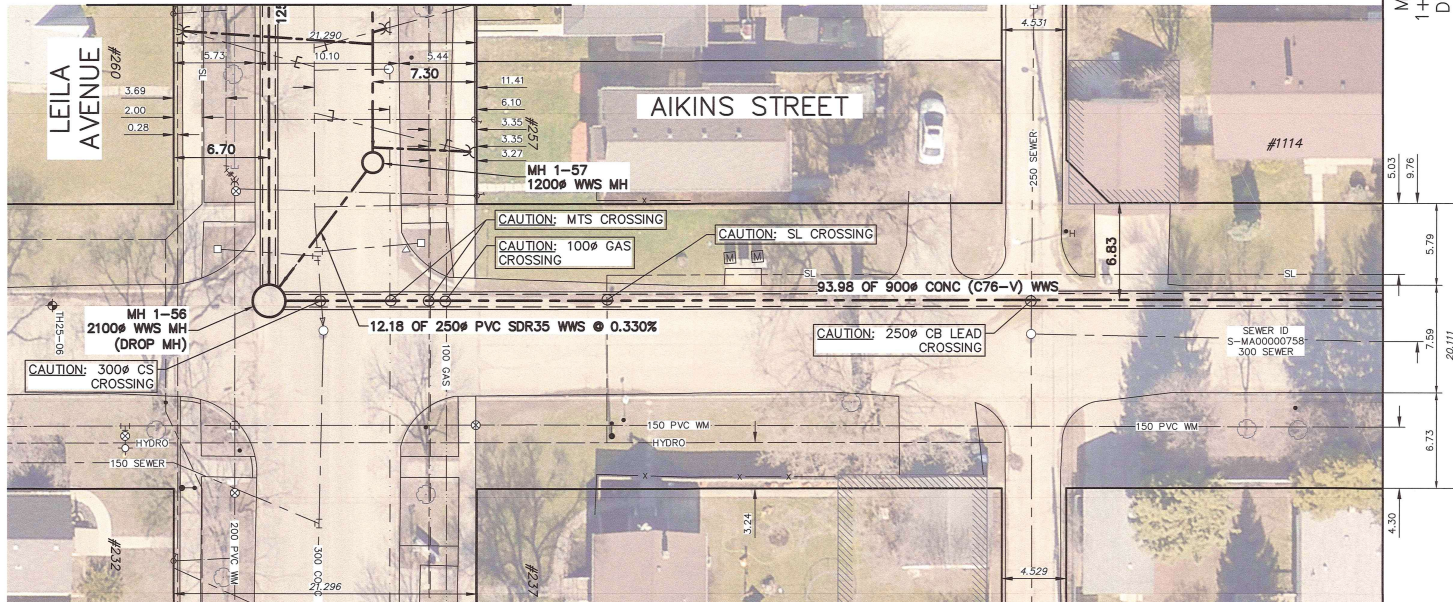

FOR INDEX PAGE  
SEE DWG 13643

METRIC  
WHOLE NUMBERS INDICATE MILLIMETRES  
DECIMALIZED NUMBERS INDICATE METRES

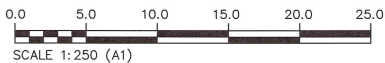

#### WARNING

IF POWER EQUIPMENT OR EXPLOSIVES  
ARE TO BE USED FOR EXCAVATION ON  
THIS PROJECT THE CONTRACTOR MUST:

- 1) NOTIFY THE GAS COMPANY OF THE  
PROPOSED LOCATION OF EXCAVATION.
- 2) TAKE PRECAUTION TO AVOID DAMAGE  
TO GAS COMPANY INSTALLATIONS.

SEE PROVINCIAL REGULATION 210/72 FOR DETAILS

#### LOCATION APPROVED UNDERGROUND STRUCTURES

SUPV. U/G STRUCTURES COMMITTEE DATE

#### NOTE:

LOCATION OF UNDERGROUND STRUCTURES AS  
SHOWN ARE BASED ON THE BEST INFORMATION  
AVAILABLE BUT NO GUARANTEE IS GIVEN THAT ALL  
EXISTING UTILITIES ARE SHOWN OR THAT THE GIVEN  
LOCATIONS ARE EXACT. CONFIRMATION OF  
EXISTENCE AND EXACT LOCATION OF ALL  
SERVICES MUST BE OBTAINED FROM THE INDIVIDUAL  
UTILITIES BEFORE PROCEEDING WITH CONSTRUCTION.

VERTICAL DATUM: CGVD28 (HT2.0 Geoid)

HORIZONTAL DATUM: NAD83 (June 1990), Zone 14

NO.	ISSUED FOR CONSTRUCTION	DATE (YYYY/MM/DD)	BY
0	ISSUED FOR CONSTRUCTION	2026/03/10	WTD
NO.	REVISIONS	DATE (YYYY/MM/DD)	BY

**KGS**  
GROUP

DESIGNED BY	MID	CHECKED BY	TLE
DRAWN BY	GEL	APPROVED BY	RBO
SCALE:		RELEASED FOR CONSTRUCTION	
HORIZONTAL	1:250	Duane Baker	
VERTICAL	1:50		
DATE		DATE	March 12th, 2026

PLOT DATE:



ENGINEER'S SEAL



CONSULTANT DRAWING NUMBER

C1-26

BIO QPP: 839-2025  
CONTRACT NUMBER: 1



THE CITY OF WINNIPEG  
WATER AND WASTE DEPARTMENT  
ENGINEERING SERVICES DIVISION

ARMSTRONG SEWER RELIEF WORKS  
CONTRACT 1  
AIKINS STREET  
LEILA AVENUE TO  
8.3 S OF NEWTON AVENUE

SHEET 26 OF 46

CITY DRAWING NUMBER

13667

KEY PLAN  
SCALE: N.T.S.

SEWER SERVICE INFORMATION					
ADDRESS	STATUS	SIZE (mm) MATERIAL	COORDINATES AT JUNCTION	COORDINATES AT PROPERTY	REMARKS

FILE PATH: \\kgs-file-v-data\Projects\2025\25-0107-002\DWG\Mun\C1 Sheets\  
FILE NAME: 25-0107-002\_C1\_Keyplan\_Plan&Profiles.dwg