


NOTES:


1. PRIOR TO RECONNECTION OF EXISTING WWS SERVICES TO THE PROPOSED 200# WWS CONNECTION, CONFIRM EXACT LOCATION AND SIZE OF EXISTING BUILDING SERVICES. IT IS ASSUMED THAT EACH OF THE EXISTING BUILDINGS HAS 150# WWS SERVICE BASED ON THE RECORD DRAWING DATA FOR THE SERVICE CONNECTION EXISTING #561 LEILA BUILDING.
2. EASEMENT LINES AS SHOWN ARE THE PRESUMABLE WORK LIMITS BETWEEN BUILDINGS, HOWEVER DEPENDING ON EXACT BUILDING SERVICE LOCATIONS THE ACTUAL EASEMENT MAY VARY.

KEY PLAN  
SCALE: N.T.S.

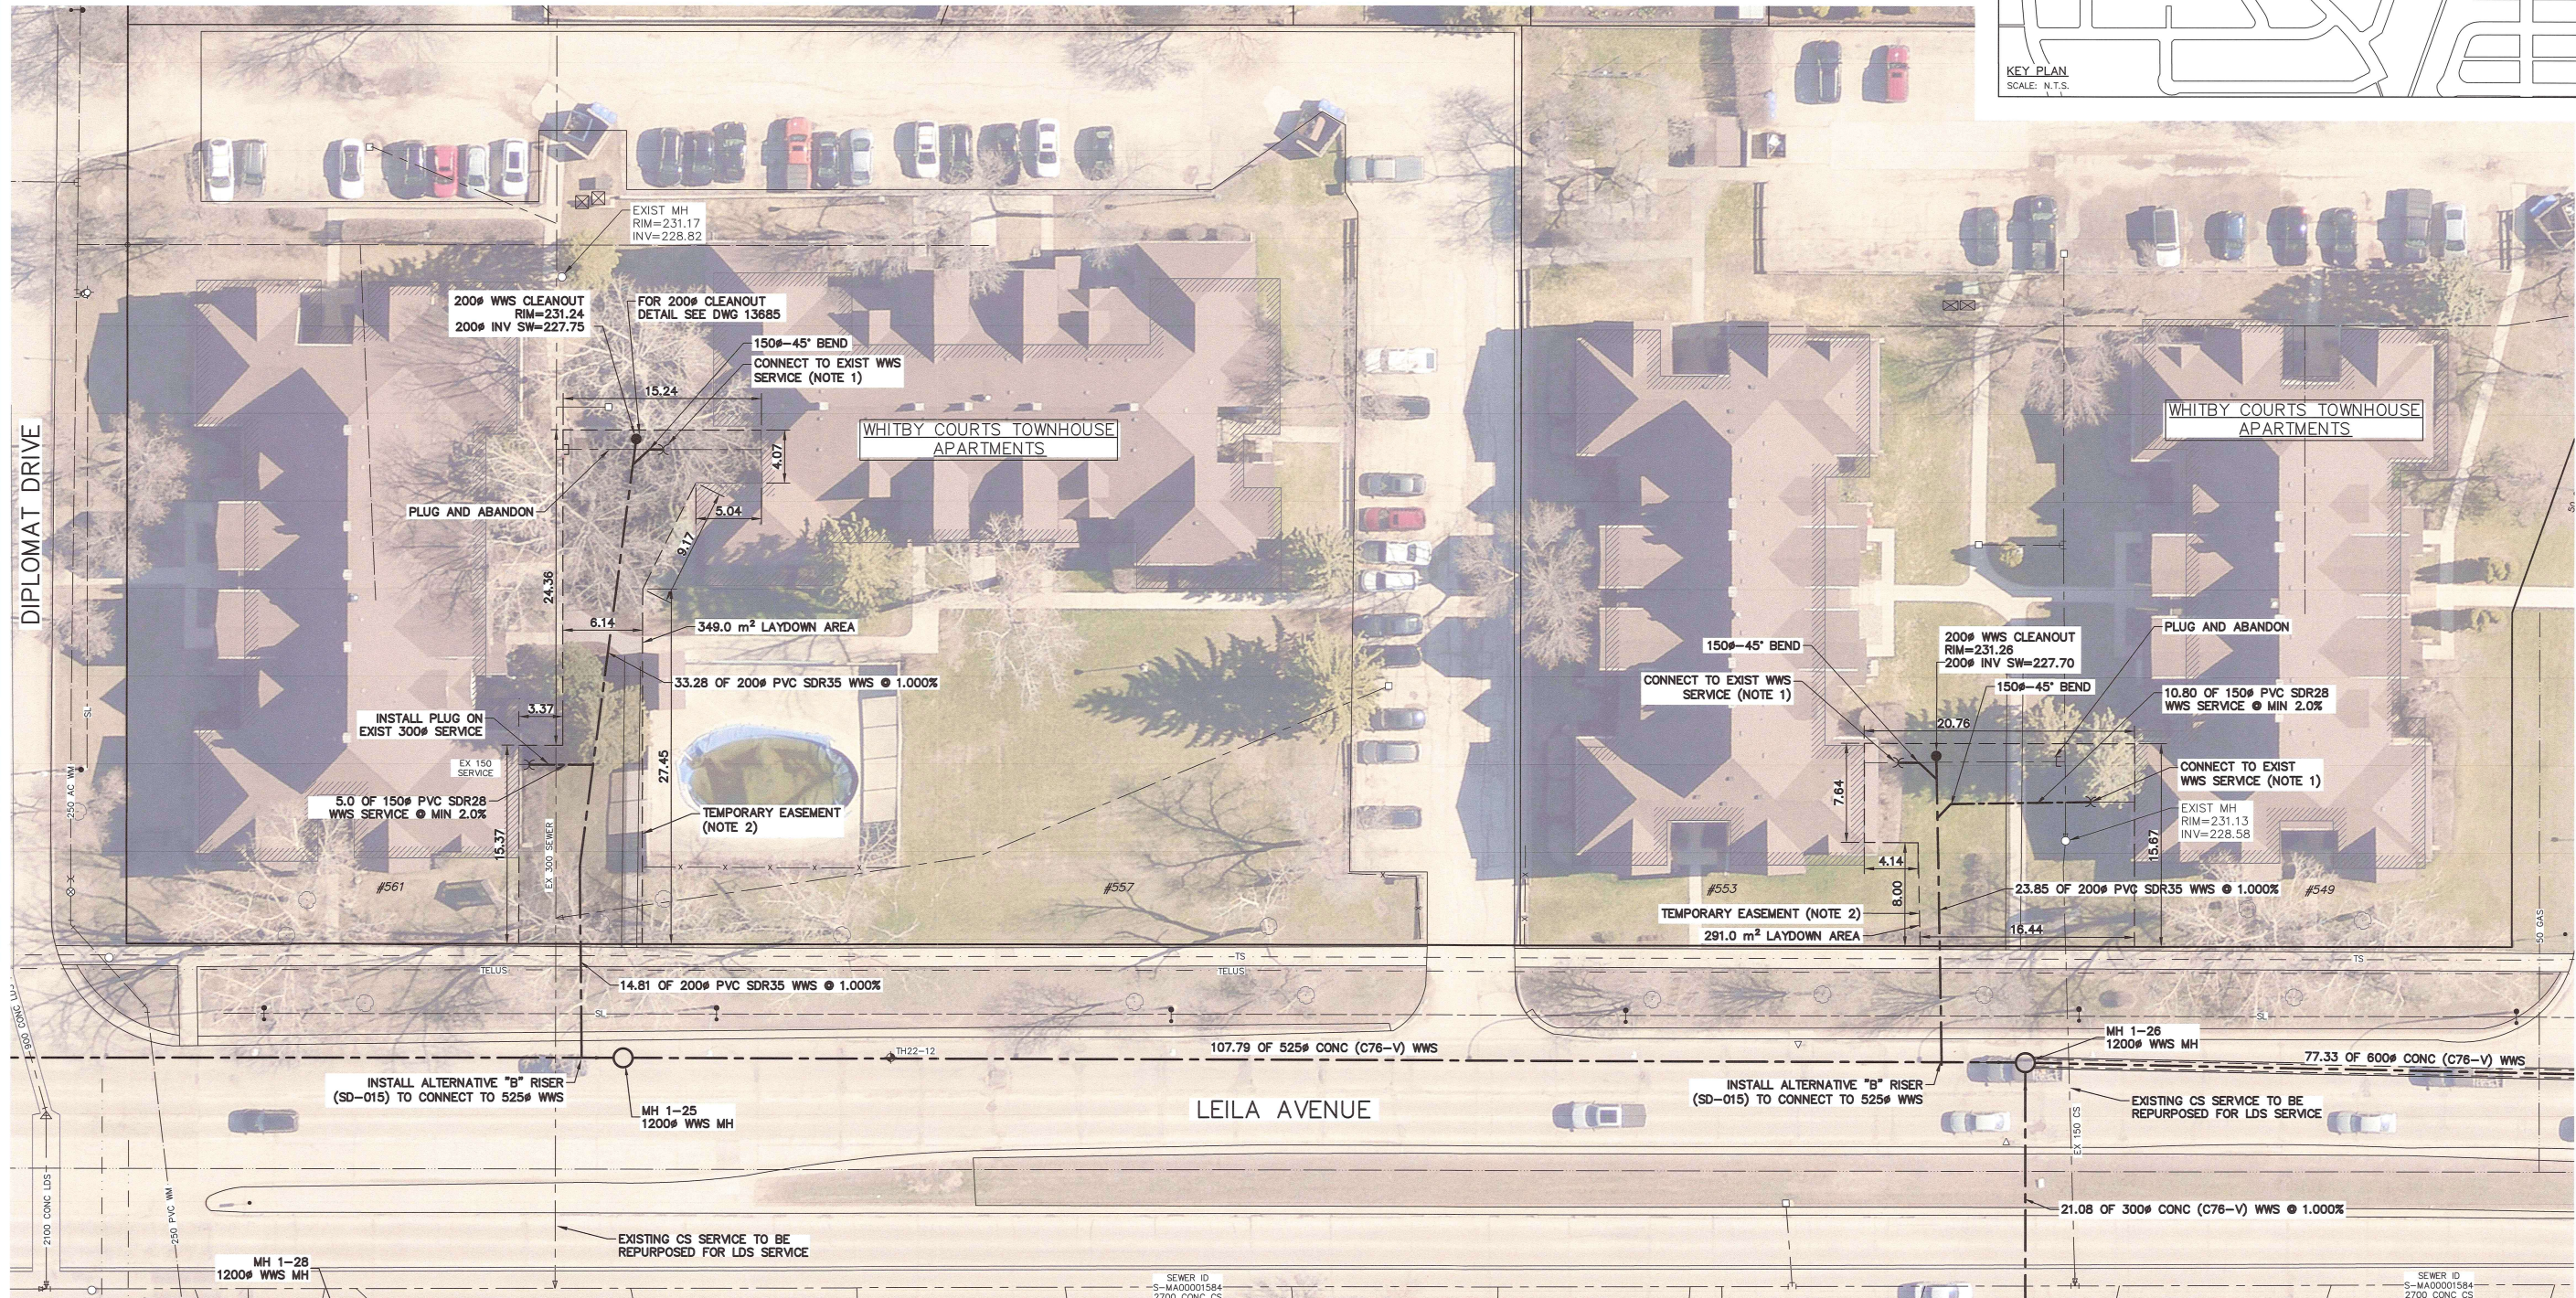

FOR INDEX PAGE  
SEE DWG 13643

METRIC  
WHOLE NUMBERS INDICATE MILLIMETRES  
DECIMALIZED NUMBERS INDICATE METRES

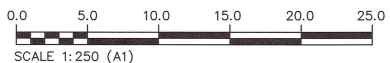

WARNING

IF POWER EQUIPMENT OR EXPLOSIVES  
ARE TO BE USED FOR EXCAVATION ON  
THIS PROJECT THE CONTRACTOR MUST:

- 1) NOTIFY THE GAS COMPANY OF THE PROPOSED LOCATION OF EXCAVATION.
- 2) TAKE PRECAUTION TO AVOID DAMAGE TO GAS COMPANY INSTALLATIONS.

SEE PROVINCIAL REGULATION 210/72 FOR DETAILS

LOCATION APPROVED  
UNDERGROUND STRUCTURES

SUPV. U/G STRUCTURES COMMITTEE DATE

NOTE:

LOCATION OF UNDERGROUND STRUCTURES AS SHOWN ARE BASED ON THE BEST INFORMATION AVAILABLE BUT NO GUARANTEE IS GIVEN THAT ALL EXISTING UTILITIES ARE SHOWN OR THAT THE GIVEN LOCATIONS ARE EXACT. CONFIRMATION OF EXISTENCE AND EXACT LOCATION OF ALL SERVICES MUST BE OBTAINED FROM THE INDIVIDUAL UTILITIES BEFORE PROCEEDING WITH CONSTRUCTION.

VERTICAL DATUM: CGVD28 (HT2.0 Geoid)

HORIZONTAL DATUM: NAD83 (June 1990), Zone 14

NO.	ISSUED FOR CONSTRUCTION	DATE (YY/MM/DD)	BY
0	ISSUED FOR CONSTRUCTION	2026/03/10	WDB
NO.	REVISIONS	DATE (YY/MM/DD)	BY

KGS  
GROUP

DESIGNED BY	MID	CHECKED BY	TLE
DRAWN BY	GEL	APPROVED BY	RBO
SCALE:		RELEASED FOR CONSTRUCTION	
HORIZONTAL	1:250	Duane Baker	
VERTICAL	1:50		
DATE		DATE March 12th, 2026	

ENGINEER'S SEAL



CONSULTANT DRAWING NUMBER

C1-37

BID OFF: 839-2025  
CONTRACT NUMBER: 1



THE CITY OF WINNIPEG  
WATER AND WASTE DEPARTMENT  
ENGINEERING SERVICES DIVISION

ARMSTRONG SEWER RELIEF WORKS  
CONTRACT 1  
PRIVATE SEWER SEPARATION  
WHITBY COURTS TOWNHOUSE APARTMENTS  
(#549-561 LEILA AVE)

SHEET 35 OF 46

CITY DRAWING NUMBER

13678

FILE PATH: \\kgs-file-v-data\Projects\2025\25-0107-002\DWG\Mun\C1 Sheets\  
FILE NAME: 25-0107-002\_C1\_Keyplan Plan&Profiles.dwg