




1
REF.1 **DETAIL**
SCALE: 1:10

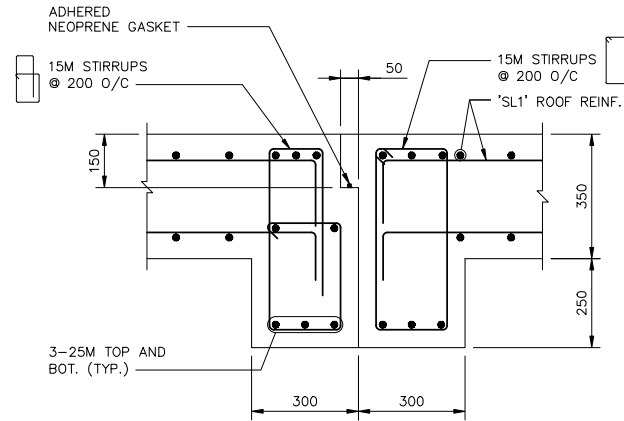


2
REF.1 **DETAIL – BEAM AND SLAB JOINT**
SCALE: 1:10

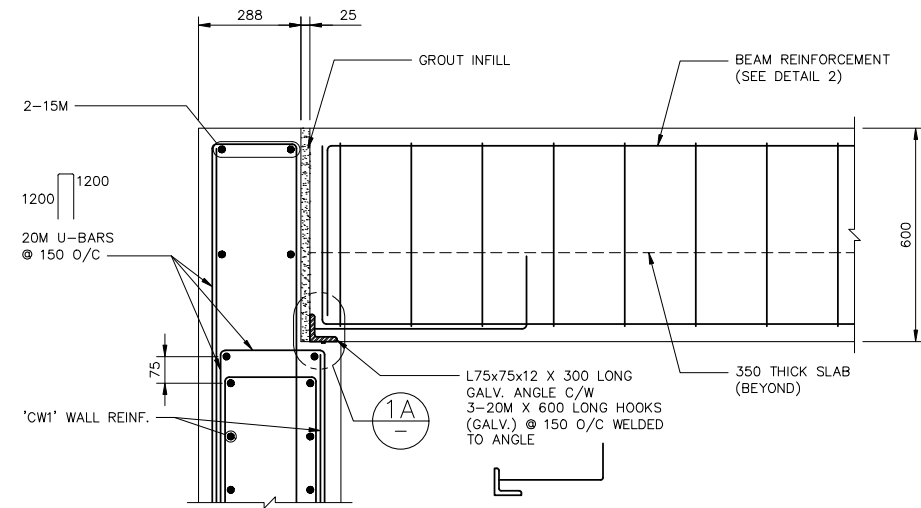


A
REF.1 **SECTION**
SCALE: 1:10

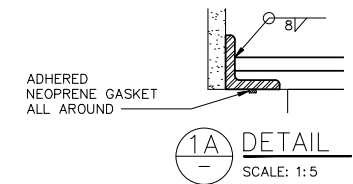


1A
SCALE: 1:5

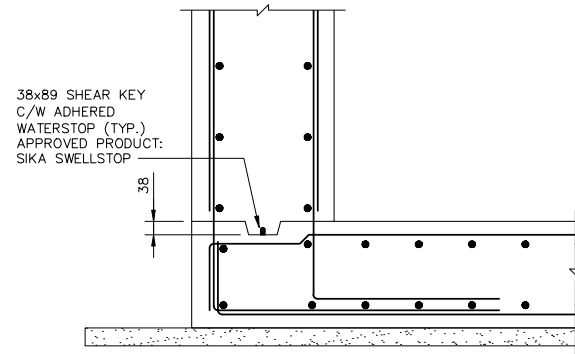

3
REF.1 **DETAIL – SHEAR KEY**
SCALE: 1:10

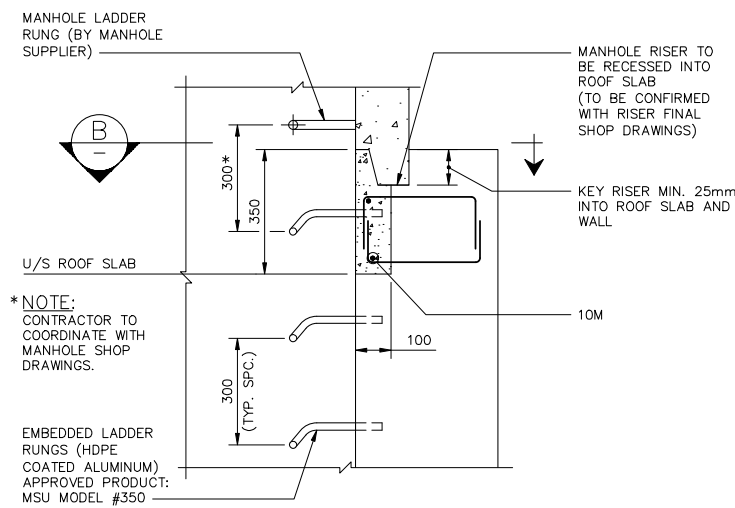


4
REF.1 **DETAIL – LADDER RUNG**
SCALE: 1:10

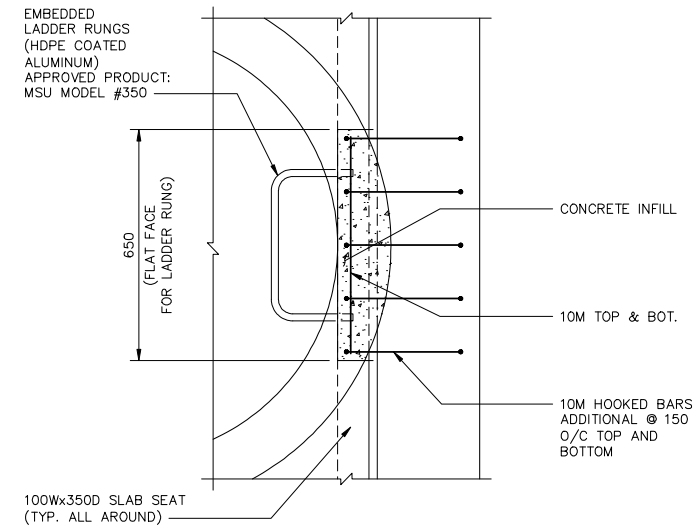


B
SCALE: 1:10

10		
9		
8		
7		
6		
5		
4		
3		
2		
1	S2	PLAN AND SECTIONS
NO.	DRAWING NUMBER	REFERENCE DRAWING TITLE
		REFERENCE DRAWINGS

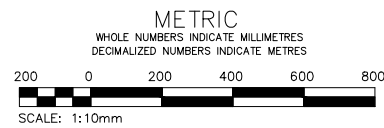

VERTICAL DATUM: CGVD28 (HT2.0 Geoid)				
HORIZONTAL DATUM: NAD83 (June 1990), Zone 14				
0	ISSUED FOR CONSTRUCTION	2026/03/10	DATE	BY
	REVISIONS	DATE		

KGS GROUP	
DESIGNED BY: JMW	CHECKED BY: SS
DRAWN BY: FBV	APPROVED BY: JMW
SCALE: HORIZONTAL AS NOTED	RELEASED FOR CONSTRUCTION
DATE: 25/10/15	DATE: March 12th, 2026

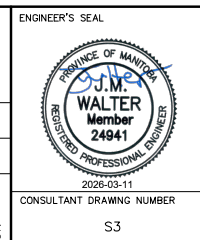

THE CITY OF WINNIPEG WATER AND WASTE DEPARTMENT ENGINEERING SERVICES DIVISION	
ARMSTRONG SEWER RELIEF WORKS CONTRACT 1 MANHOLE CHAMBER AT MAIN ST. SECTIONS AND DETAILS	SHEET 44 OF 46 CITY DRAWING NUMBER 13688