



BRIDGE PLAN
1:75

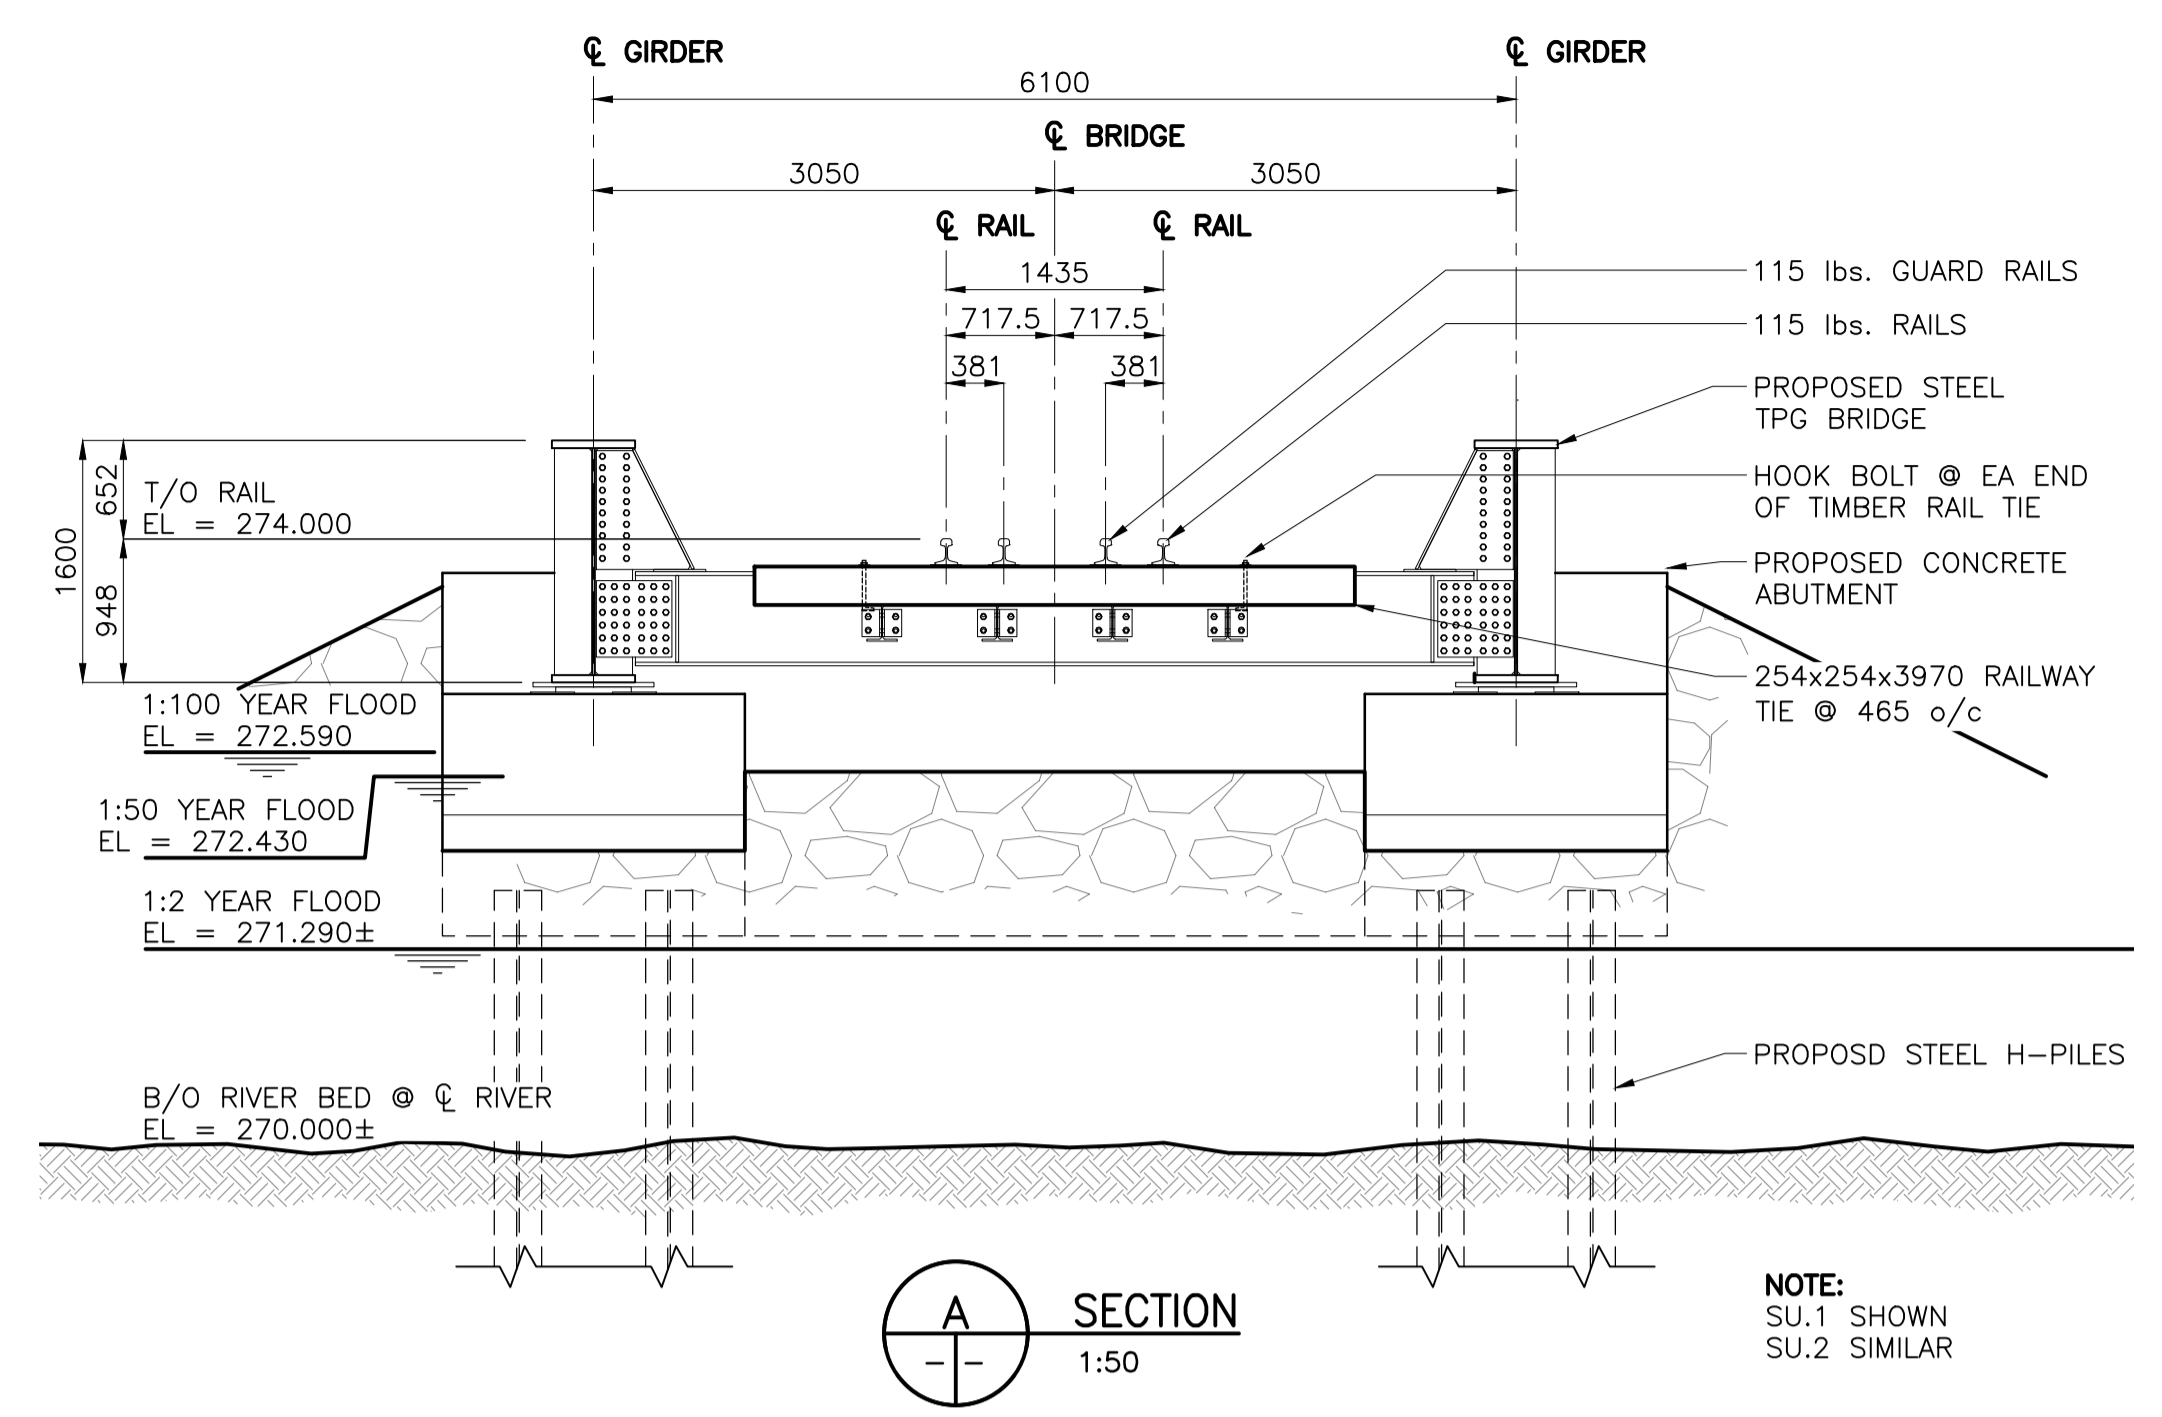


SECTION A
1:50


NOTE:
SU.1 SHOWN
SU.2 SIMILAR

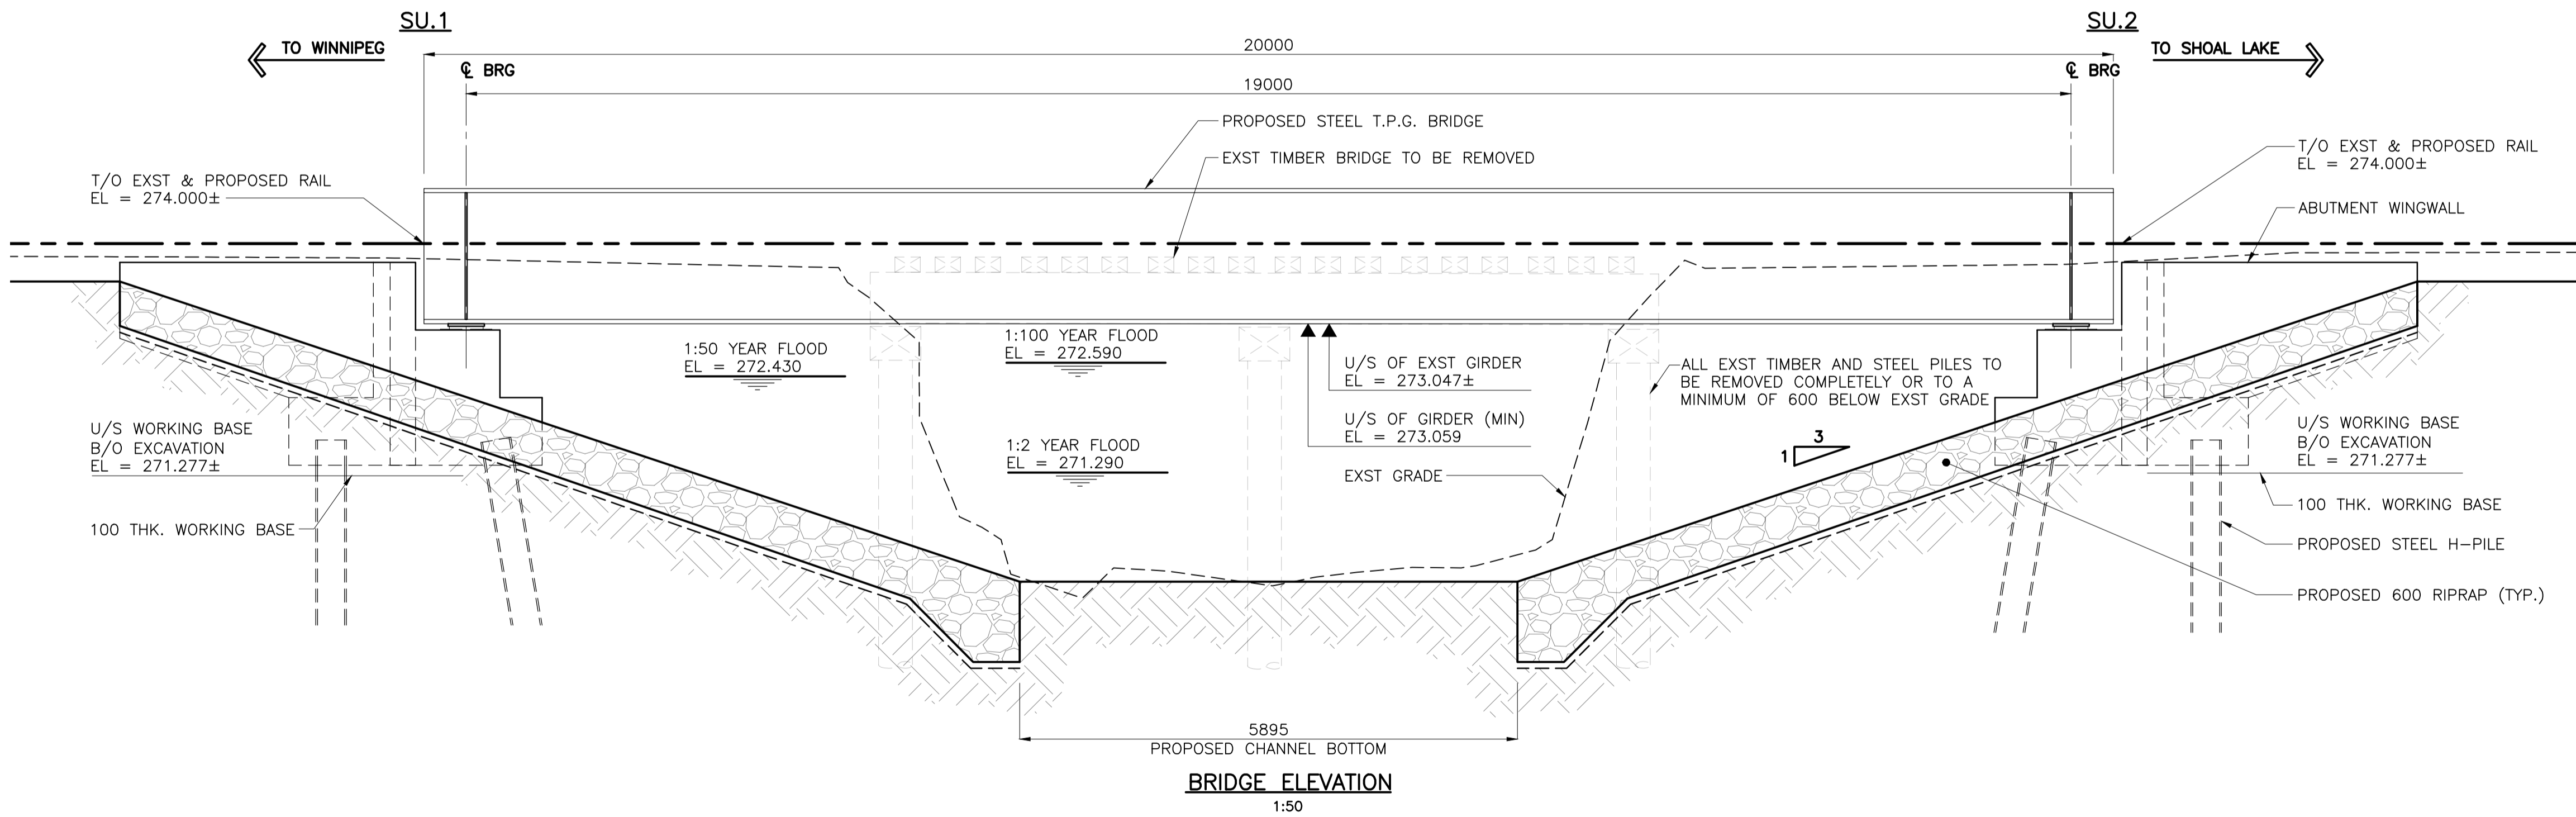


BRIDGE ELEVATION
1:50

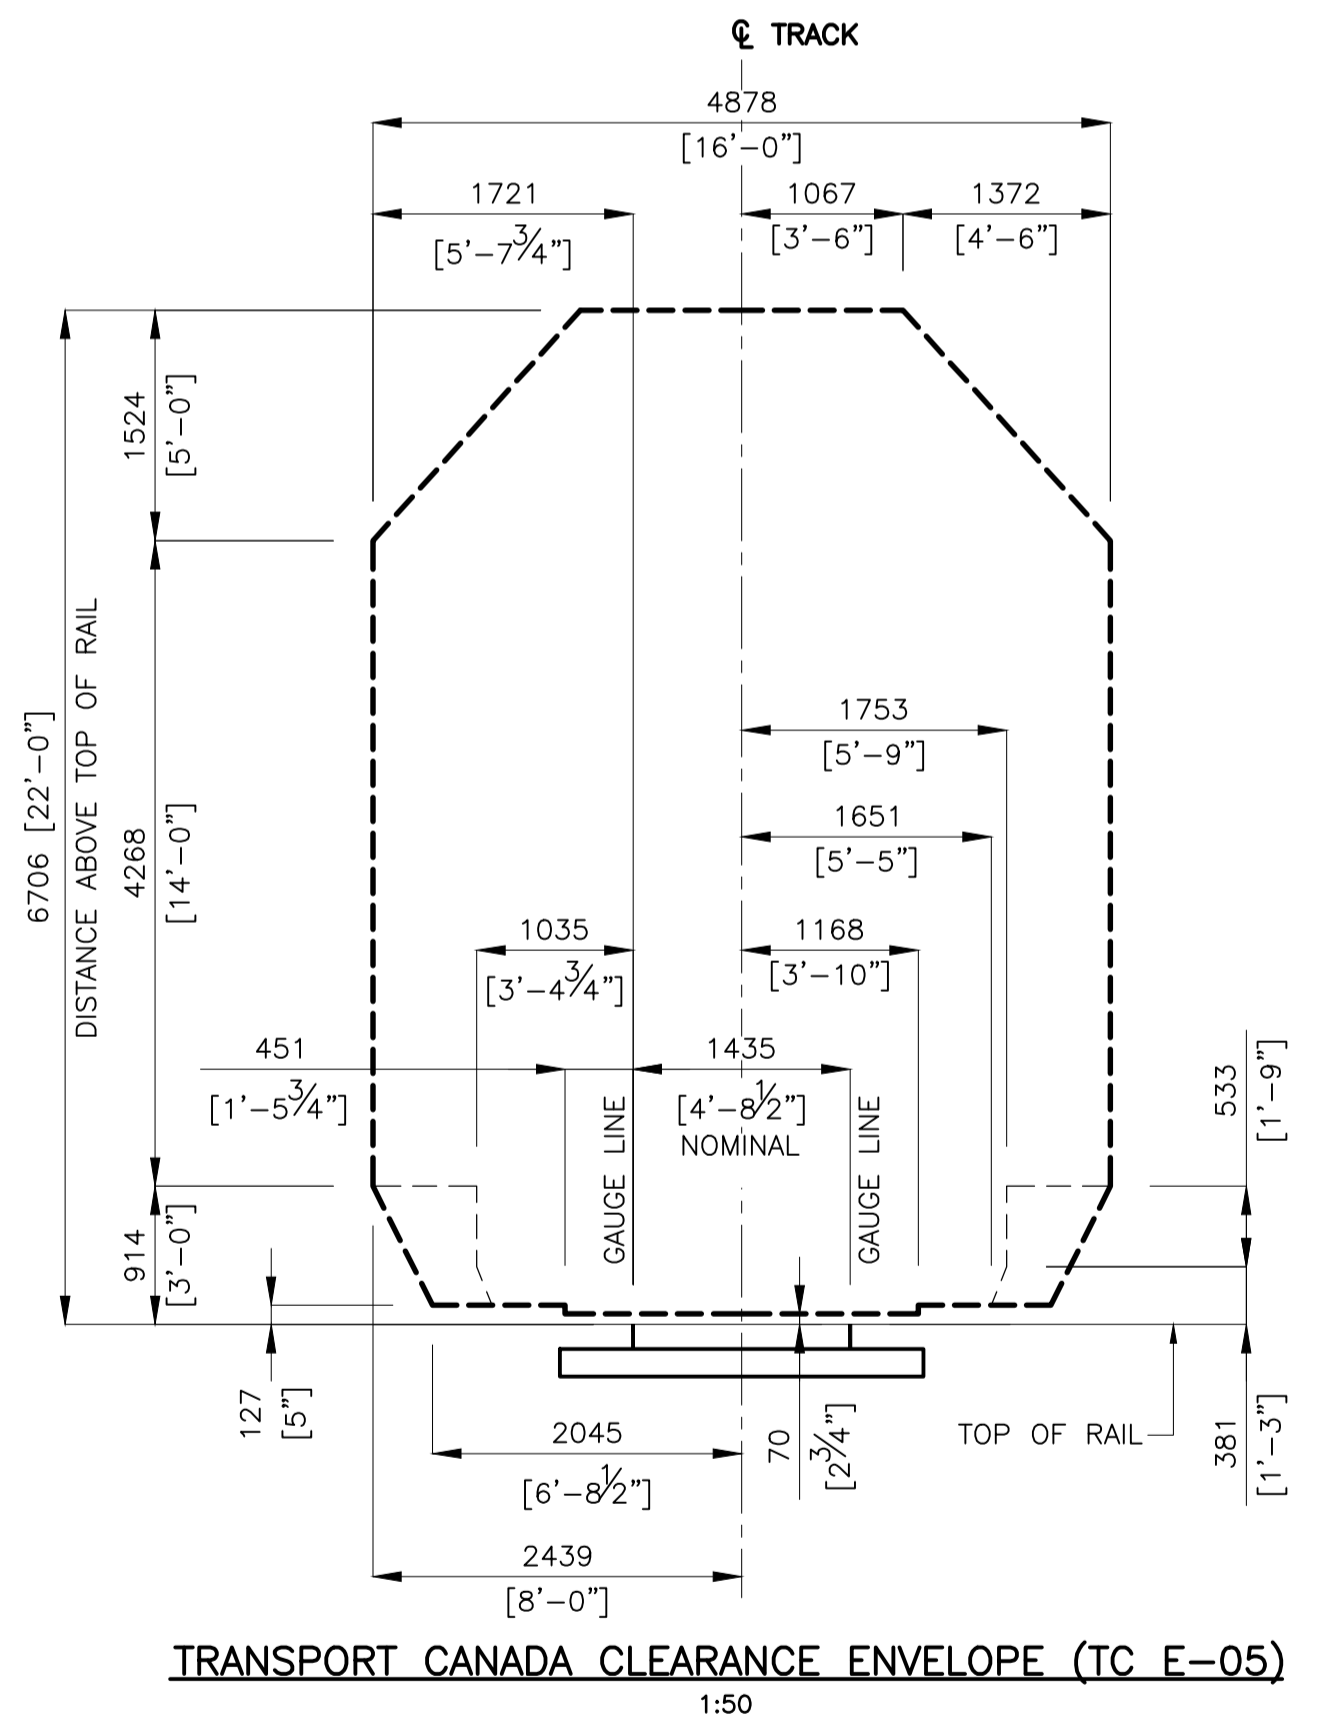

TRANSPORT CANADA CLEARANCE ENVELOPE (TC E-05)
1:50

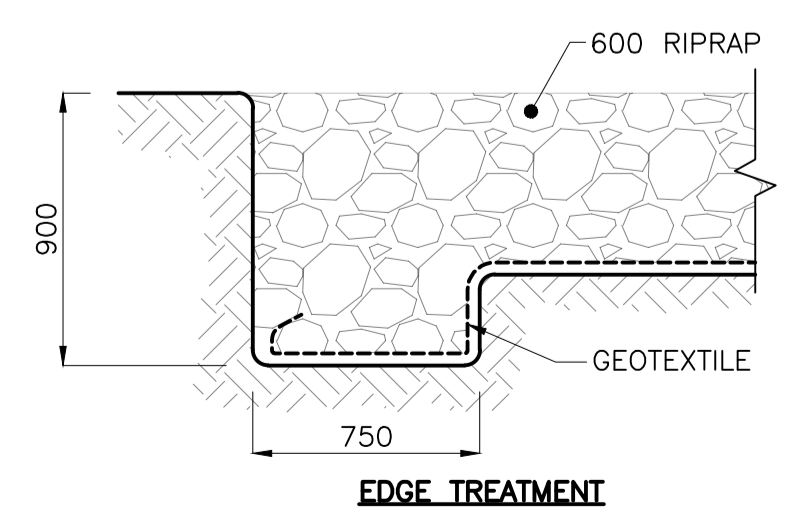

EDGE TREATMENT
1:25

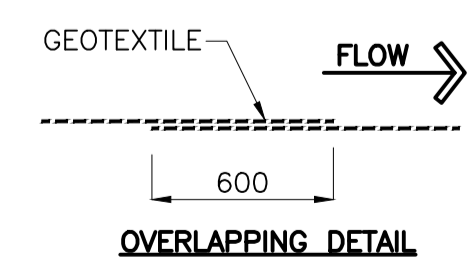

NOTE:
1. THE BRIDGE CONTRACTOR SHALL PLACE THE RIPRAP WITHIN THE LIMITS INDICATED

GEOTEXTILE DETAILS
1:25

B.M. ELEV.					
DESIGNED BY	S.S.Y.	CHECKED BY	Y.M.S.		
DRAWN BY	J.M.B.	APPROVED BY	E.R.T.		
HOR. SCALE:	AS NOTED	RELEASED FOR CONSTRUCTION:			
VERTICAL:		DATE	2026-02-11		
0 ISSUED FOR TENDER	26.02.13	J.M.B.			
NO. REVISIONS	DATE	BY			



ENGINEER'S SEAL

CONSULTANT DRAWING NO.
S-104

THE CITY OF WINNIPEG
WATER AND WASTE DEPARTMENT
ENGINEERING DIVISION

Winnipeg

GREATER WINNIPEG WATER DISTRICT
RAILWAY BRIDGE REPLACEMENT AT MILE 41.3
GENERAL ARRANGEMENT

SHEET 7 OF 17
CAD FILE DRAWING NUMBER 33942s-104-m41.3.dwg
CITY DRAWING NUMBER 1-0754R-S0005-001

U:\11279402\0200_drawing\0202_sheets_files\03_structural\33942s-104-m41.3.dwg
2026/02/11 3:57 PM By: E:\mjb\jmb