


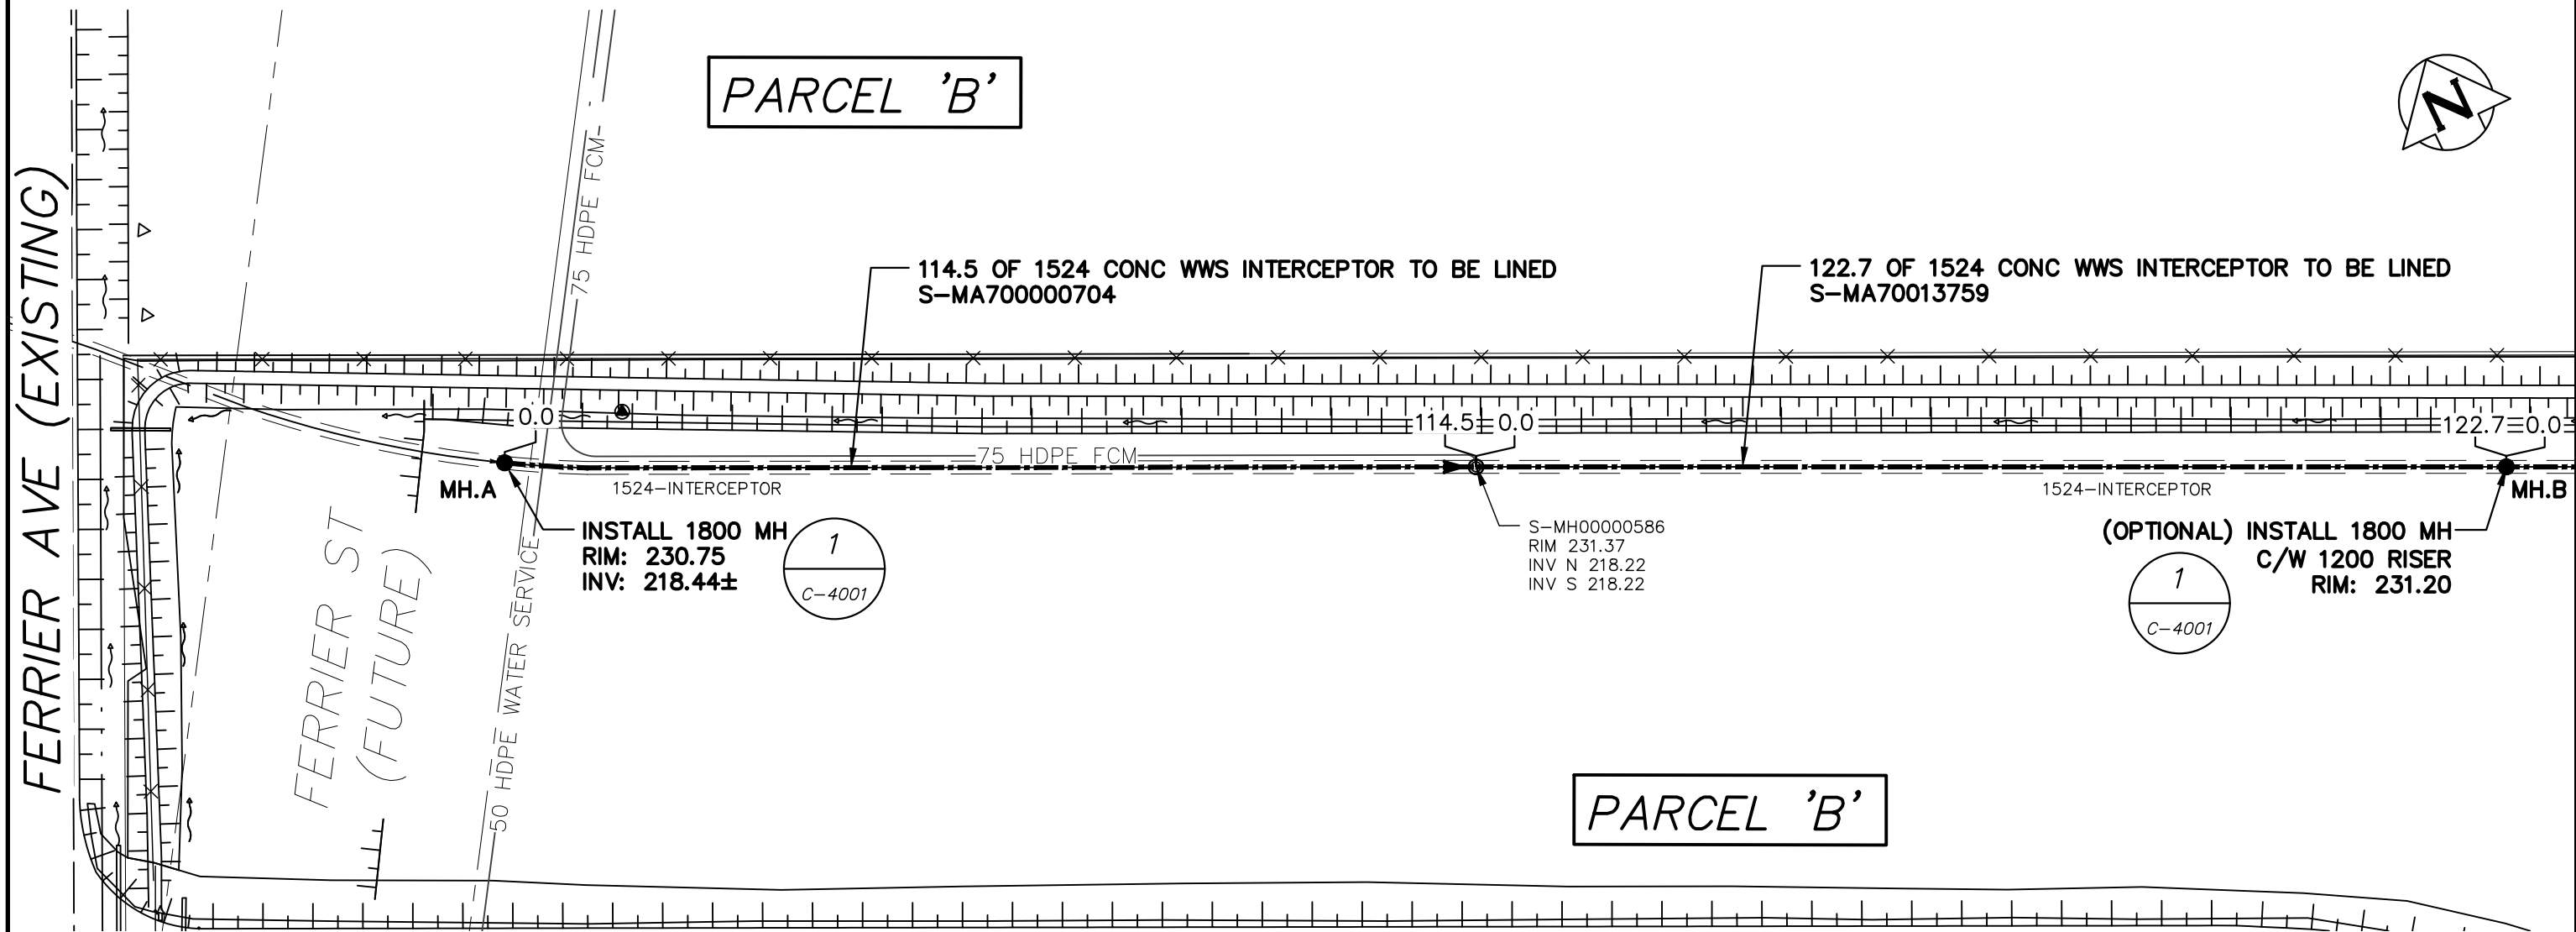

WARNING

IF POWER EQUIPMENT OR EXPLOSIVES ARE TO BE USED FOR EXCAVATION ON THIS PROJECT THE CONTRACTOR MUST:

- 1) NOTIFY THE GAS COMPANY OF THE PROPOSED LOCATION OF EXCAVATION.
- 2) TAKE PRECAUTION TO AVOID DAMAGE TO GAS COMPANY INSTALLATIONS.

SEE PROVINCIAL REGULATION 210/72 FOR DETAILS

**ENGINEERS
GEOSCIENTISTS
MANITOBA**

Certificate of Authorization
AECOM Canada ULC

No. 4671

FOR INDEX SEE
G-0001

METRIC
WHOLE NUMBERS INDICATE MILLIMETRES
DECIMALIZED NUMBERS INDICATE METRES



LOCATION APPROVED UNDERGROUND STRUCTURES		B.M. ELEV.				ENGINEER'S SEAL		 THE CITY OF WINNIPEG WATER AND WASTE DEPARTMENT ENGINEERING DIVISION	
SUPV. U/G STRUCTURES COMMITTEE		DATE		DESIGNED BY MPG		CHECKED BY MGM		2025 NORTHWEST INTERCEPTOR RENEWAL BY CIPP LINING PARCEL B 1ST MH E OF FERRIER AVENUE TO 3RD MH E OF FERRIER AVENUE	
NOTE:				DRAWN BY JP/ES		APPROVED BY CCM			
LOCATION OF UNDERGROUND STRUCTURES AS SHOWN ARE BASED ON THE BEST INFORMATION AVAILABLE BUT NO GUARANTEE IS GIVEN THAT ALL EXISTING UTILITIES ARE SHOWN OR THAT THE GIVEN LOCATIONS ARE EXACT. CONFIRMATION OF EXISTENCE AND EXACT LOCATION OF ALL SERVICES MUST BE OBTAINED FROM THE INDIVIDUAL UTILITIES BEFORE PROCEEDING WITH CONSTRUCTION.				SCALE: HORIZONTAL 1:750		RELEASED FOR CONSTRUCTION Stacy Cournoyer			
				VERTICAL		DATE 2025/10/29			
				DATE 2025/10/29		CONSULTANT DRAWING NUMBER C-1001			
				PLOT DATE: 2025 10 29		TENDER: 929-2025		FILE PATH: C:\Users\Veippia\AppData\Local\Temp\AcPublish_19640\FILE NAME: C-1001.dwg	

SHEET **4** OF **8**

CITY DRAWING NUMBER

4