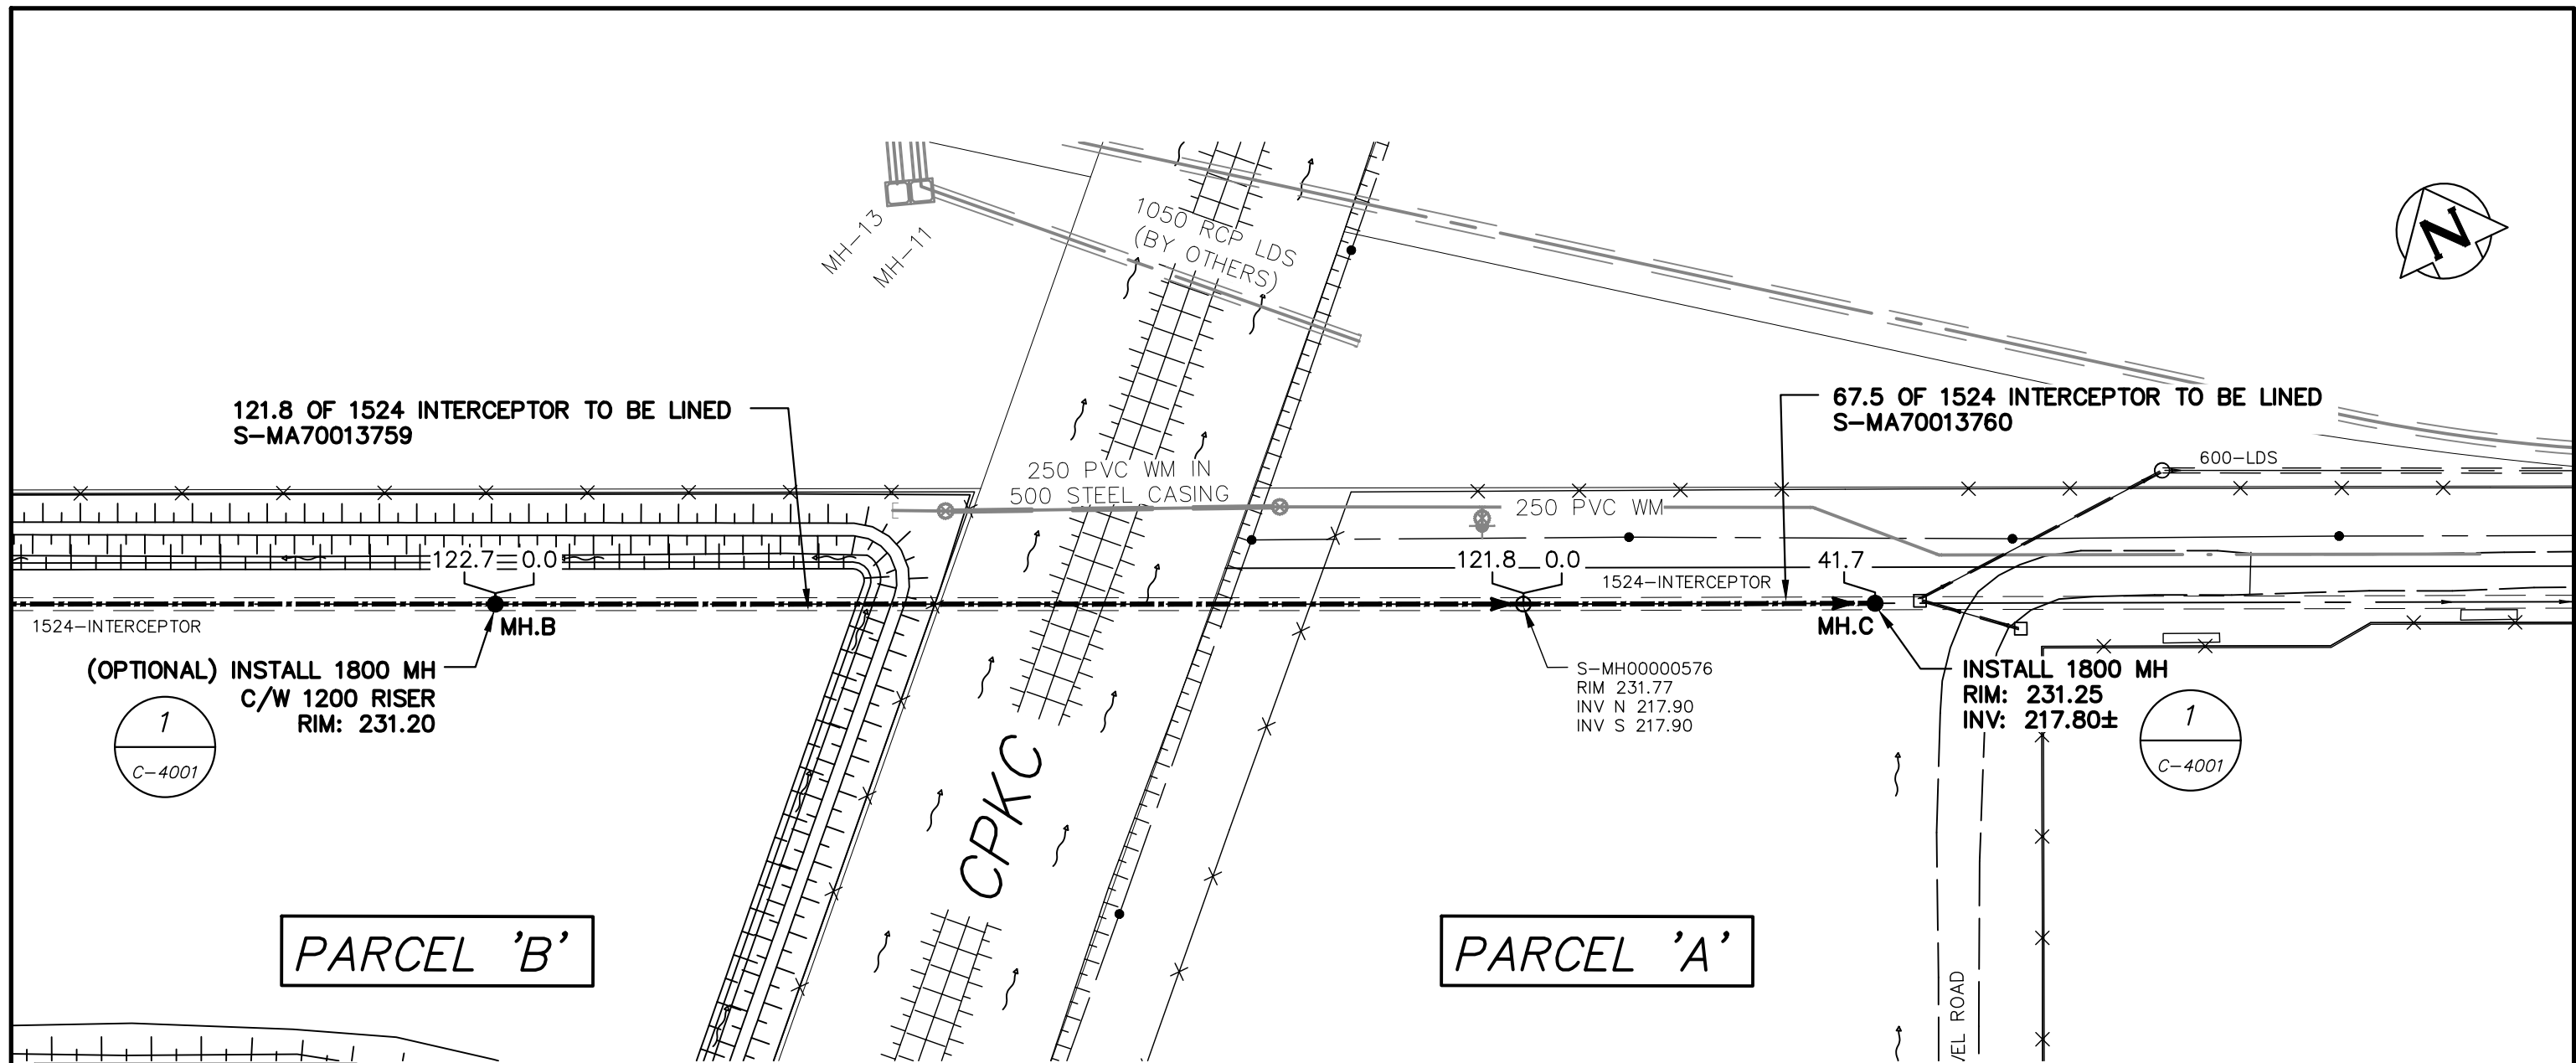


WARNING

IF POWER EQUIPMENT OR EXPLOSIVES ARE TO BE USED FOR EXCAVATION ON THIS PROJECT THE CONTRACTOR MUST:

- 1) NOTIFY THE GAS COMPANY OF THE PROPOSED LOCATION OF EXCAVATION.
- 2) TAKE PRECAUTION TO AVOID DAMAGE TO GAS COMPANY INSTALLATIONS.

SEE PROVINCIAL REGULATION 210/72 FOR DETAILS

**ENGINEERS
GEOSCIENTISTS
MANITOBA**


Certificate of Authorization
AECOM Canada ULC

No. 4671

FOR INDEX SEE
G-0001

METRIC

WHOLE NUMBERS INDICATE MILLIMETRES
DECIMALIZED NUMBERS INDICATE METRES

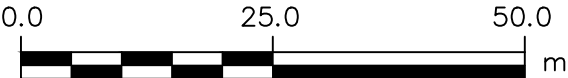

LOCATION APPROVED UNDERGROUND STRUCTURES		B.M. ELEV.				ENGINEER'S SEAL		 THE CITY OF WINNIPEG WATER AND WASTE DEPARTMENT ENGINEERING DIVISION	
SUPV. U/G STRUCTURES COMMITTEE		DATE		DESIGNED BY MPG		CHECKED BY MGM		2025 NORTHWEST INTERCEPTOR RENEWAL BY CIPP LINING PARCEL 'A' AND 'B' 3RD MANHOLE E OF FERRIER AVENUE TO 2ND MANHOLE E OF CPKC RIGHT OF WAY	
NOTE:				DRAWN BY JP/ES		APPROVED BY CCM			
LOCATION OF UNDERGROUND STRUCTURES AS SHOWN ARE BASED ON THE BEST INFORMATION AVAILABLE BUT NO GUARANTEE IS GIVEN THAT ALL EXISTING UTILITIES ARE SHOWN OR THAT THE GIVEN LOCATIONS ARE EXACT. CONFIRMATION OF EXISTENCE AND EXACT LOCATION OF ALL SERVICES MUST BE OBTAINED FROM THE INDIVIDUAL UTILITIES BEFORE PROCEEDING WITH CONSTRUCTION.				SCALE: HORIZONTAL 1:750 VERTICAL		RELEASED FOR CONSTRUCTION Stacy Cournoyer			
				DATE 2025/10/29		DATE 2025/10/29			
ISSUED FOR TENDER		2025/10/31		ADL		CONSULTANT DRAWING NUMBER		SHEET 5 OF 8	
NO.		REVISIONS		DATE		BY		CITY DRAWING NUMBER	
								5	

PLOT DATE: 2025 10 29

TENDER: 929-2025

FILE PATH: C:\Users\Veippla\AppData\Local\Temp\AcPublish_119640\FILE NAME: C-1001.dwg