




THE CITY OF WINNIPEG


WATER AND WASTE DEPARTMENT ENGINEERING DIVISION

2025 NORTHWEST INTERCEPTOR RENEWAL BY CIPP LINING

TENDER: 929-2025

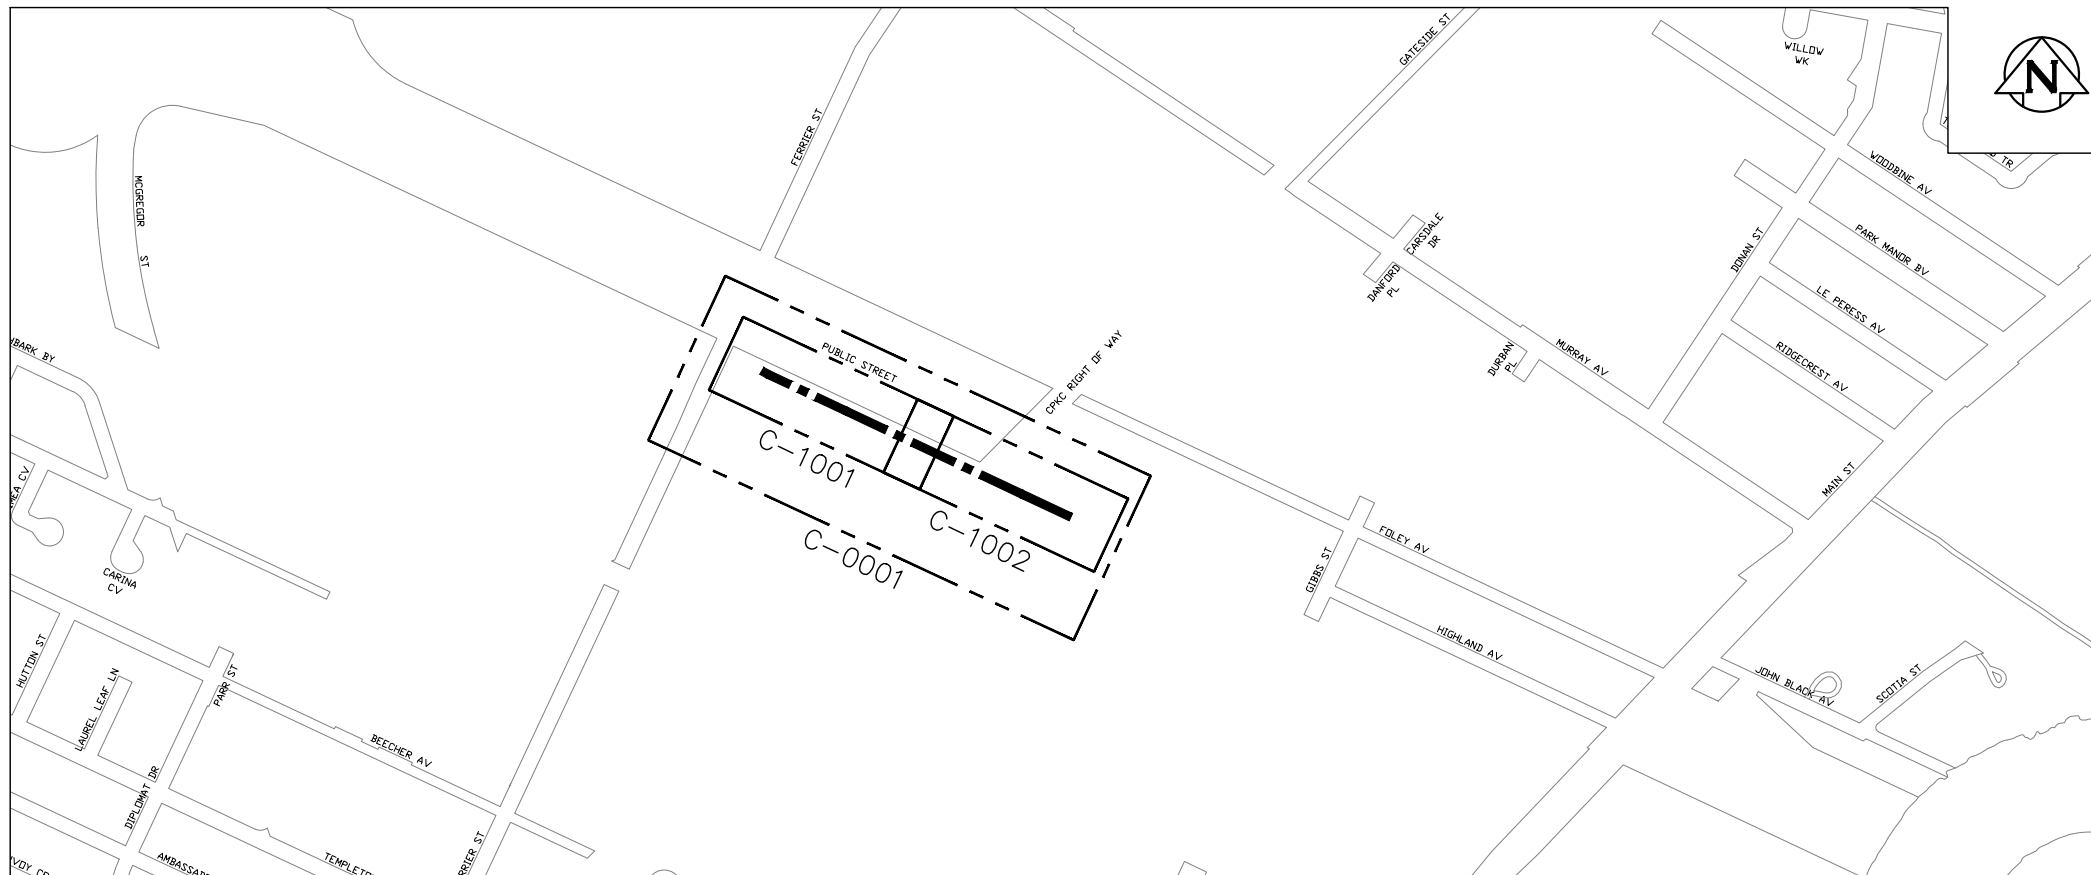

KEY MAP

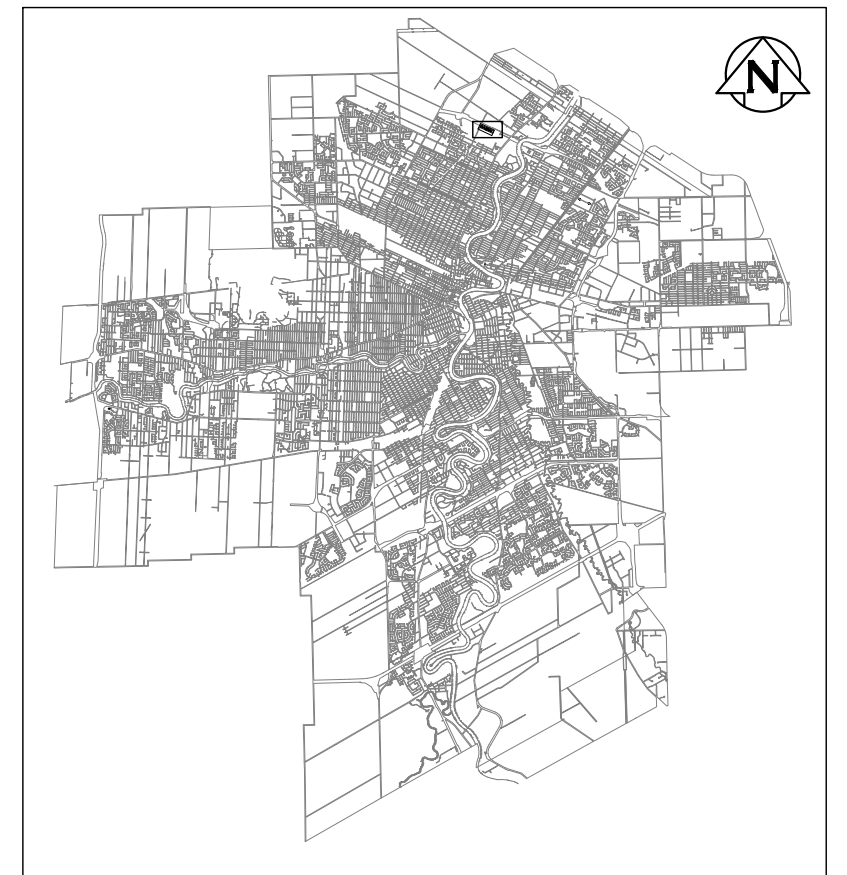

SHEET 1 OF 8

CITY DRAWING NUMBER

1

FOR INDEX SEE
G-0001