



THE CITY OF WINNIPEG


WATER AND WASTE DEPARTMENT
ENGINEERING SERVICES DIVISION

2025 SEWER RENEWALS AND EXTERNAL POINT REPAIRS

CONTRACT NO. 3
TENDER NO. 935-2025



13691

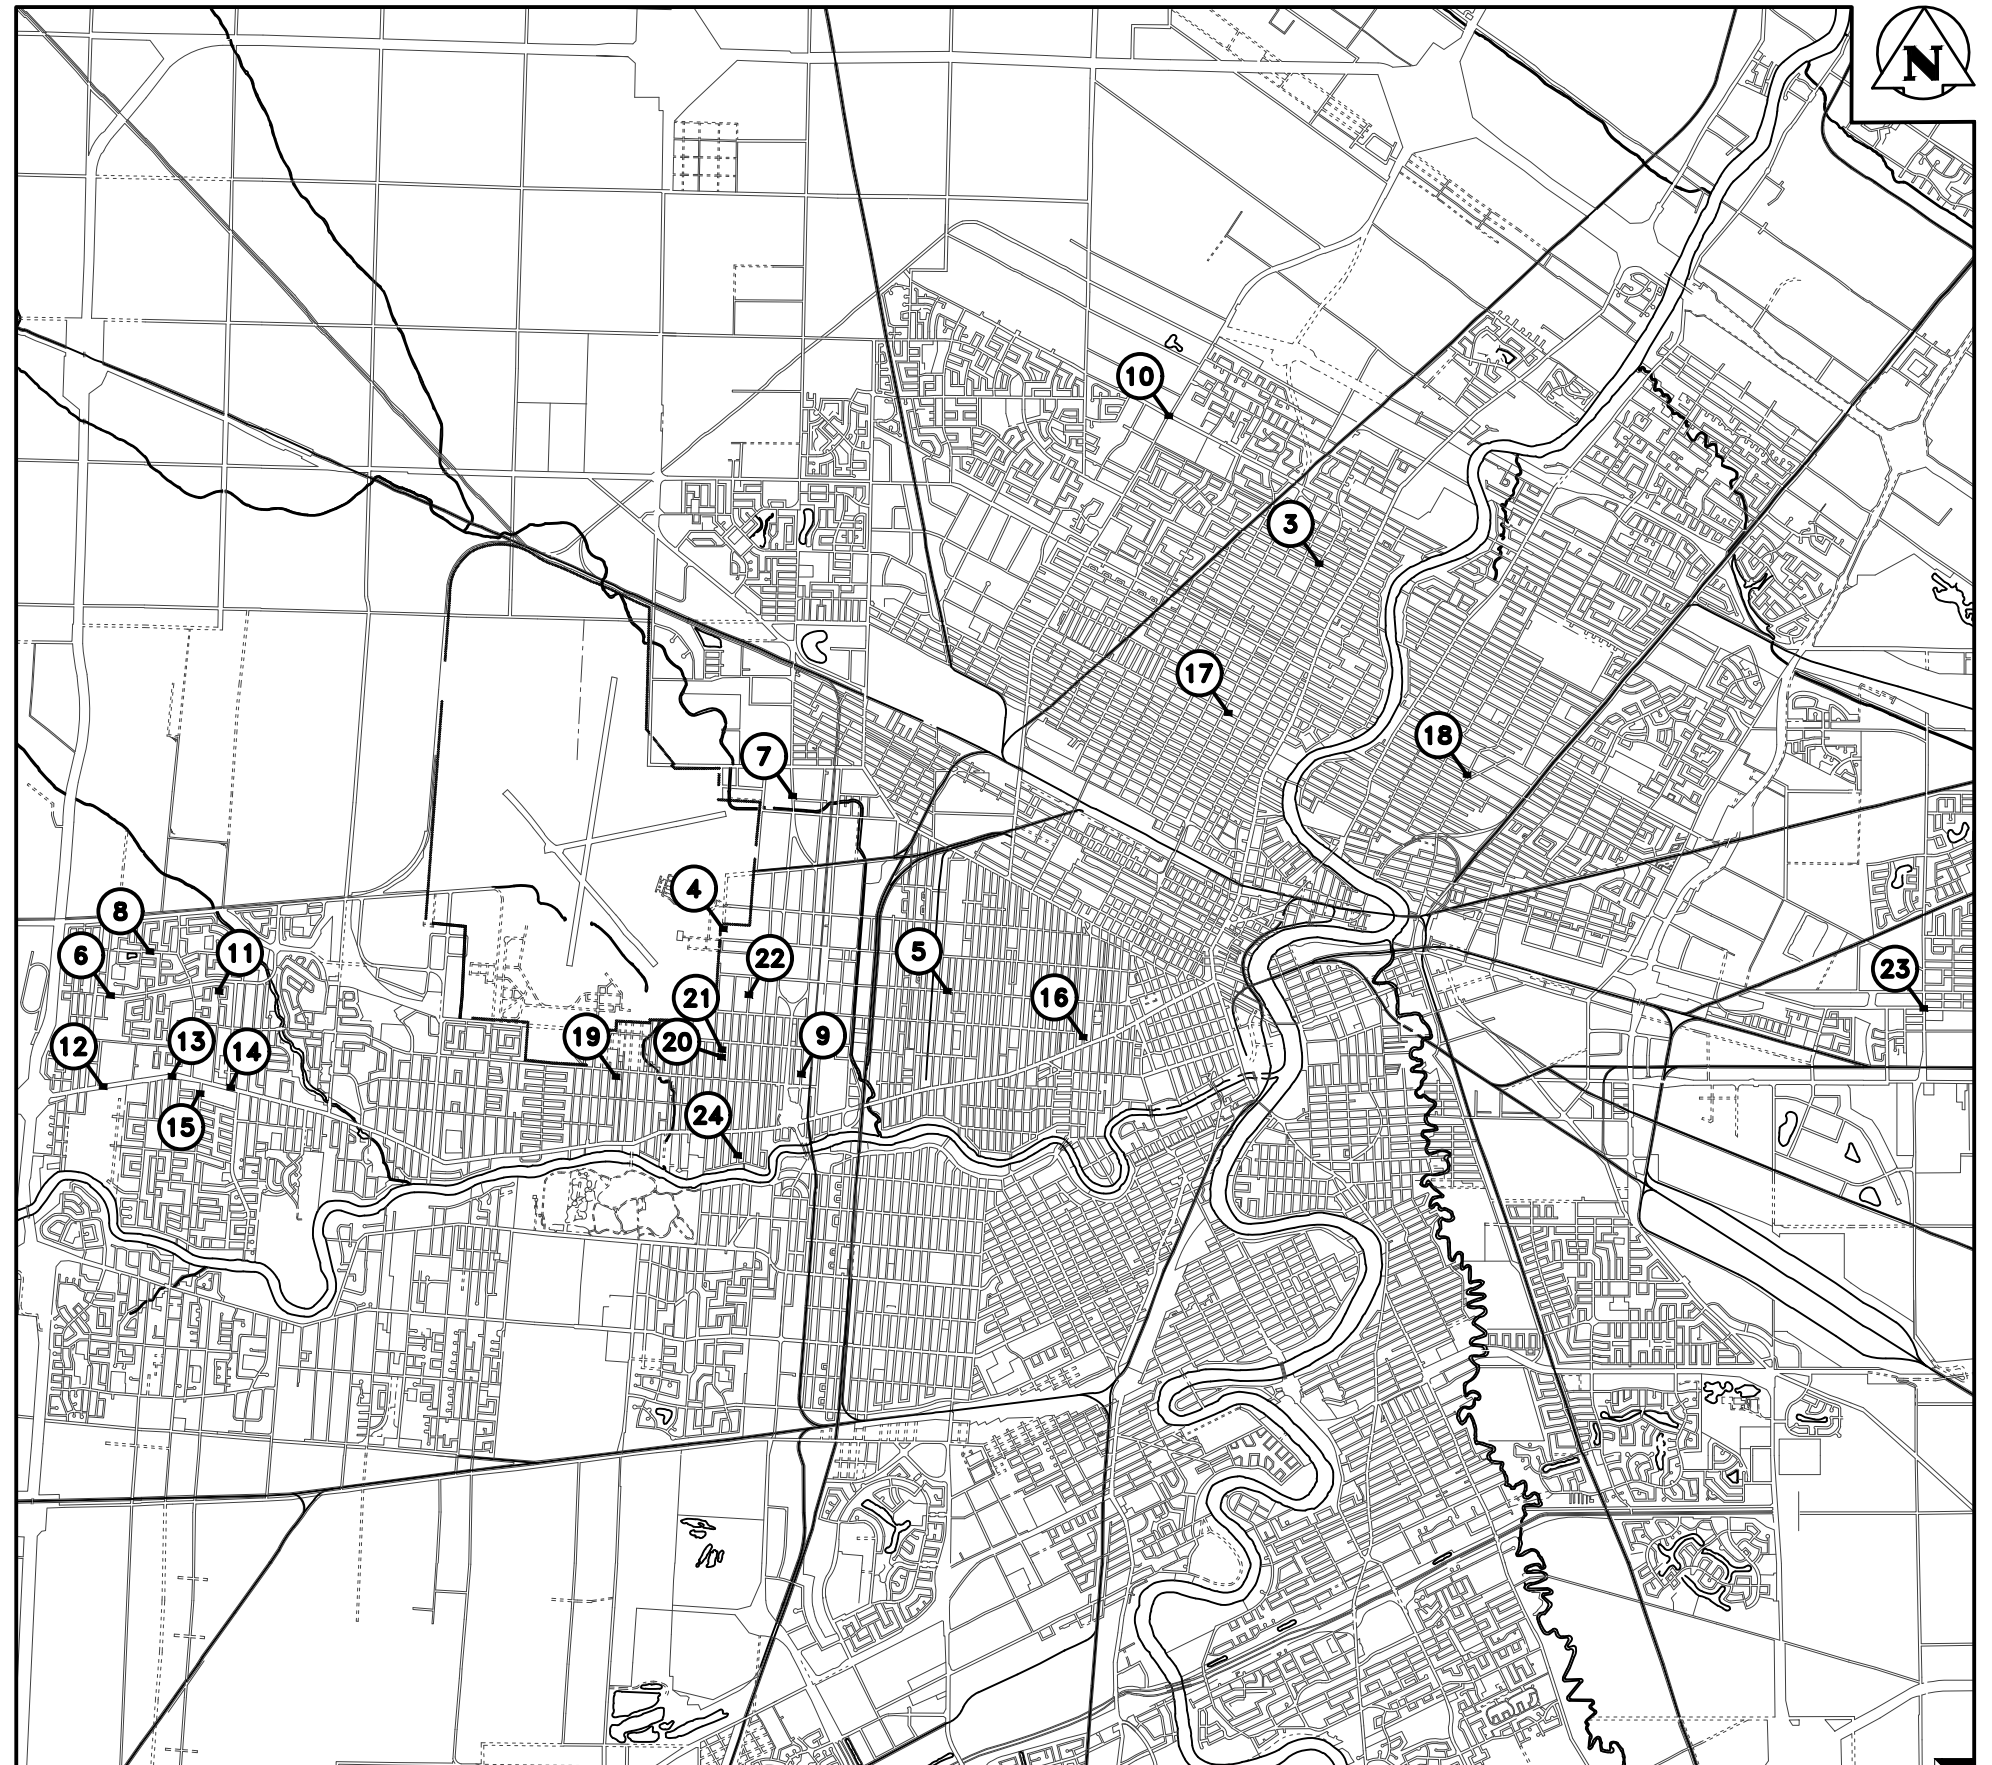

KEY MAPS
N.T.S.