


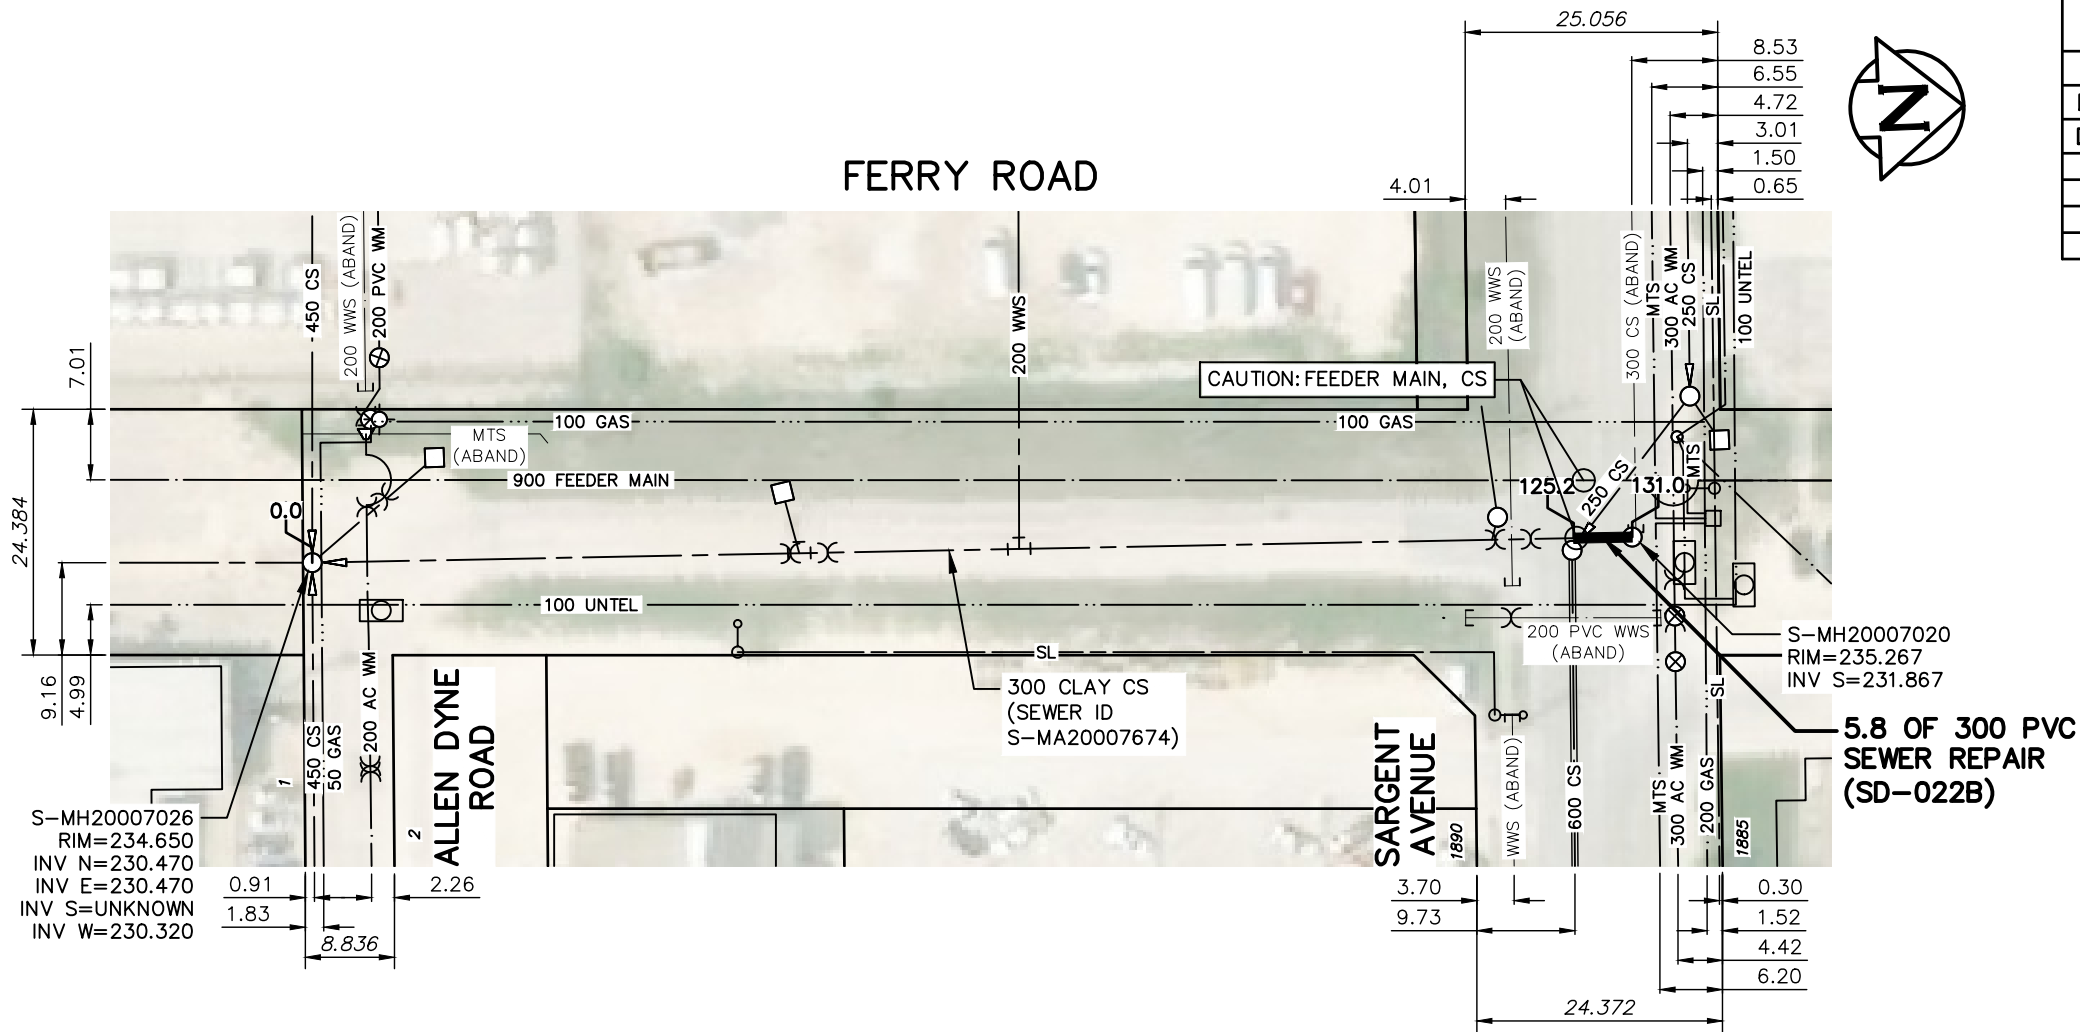

SEWER JUNCTION INFORMATION FROM SEWER VIDEO INSPECTION		
SEWER ID S-MA20007674		
DISTANCE FROM S-MH20007026		
DISTANCE	DIAMETER	CLOCK
49.2	150	11:00
68.8	150	10:00
90.6	150	12:00
117.8	150	11:00

S-MH20007026
RIM=234.650
INV N=230.470
INV E=230.470
INV S=UNKNOWN
INV W=230.320

S-MH20007020
RIM=235.267
INV S=231.867

5.8 OF 300 PVC
SEWER REPAIR
(SD-022B)



**ENGINEERS
GEOSCIENTISTS
MANITOBA**

Certificate of Authorization
Stantec Consulting Ltd.
No. 1301

FOR INDEX SEE
13692

TENDER NO. 935-2025

METRIC
WHOLE NUMBERS INDICATE MILLIMETRES
DECIMALIZED NUMBERS INDICATE METRES

WARNING
IF POWER EQUIPMENT OR EXPLOSIVES ARE TO BE USED
FOR EXCAVATION ON THIS PROJECT THE CONTRACTOR
MUST:
1) NOTIFY THE GAS COMPANY OF THE PROPOSED LOCATION
OF EXCAVATION.
2) TAKE PRECAUTION TO AVOID DAMAGE TO GAS COMPANY
INSTALLATIONS.
SEE PROVINCIAL REGULATION 140/92 FOR DETAILS

LOCATION APPROVED UNDERGROUND STRUCTURES SUPV. U/G STRUCTURES _____ DATE _____ COMMITTEE NOTE: LOCATION OF UNDERGROUND STRUCTURES AS SHOWN ARE BASED ON THE BEST INFORMATION AVAILABLE BUT NO GUARANTEE IS GIVEN THAT ALL EXISTING UTILITIES ARE SHOWN OR THAT THE GIVEN LOCATIONS ARE EXACT. CONFIRMATION OF EXISTENCE AND EXACT LOCATION OF ALL SERVICES MUST BE OBTAINED FROM THE INDIVIDUAL UTILITIES BEFORE PROCEEDING WITH CONSTRUCTION.	B.M. ELEV.				 Stantec 311 Portage Avenue, Winnipeg, Manitoba Tel 204-489-5900 Fax 204-453-9012				ENGINEER'S SEAL CONSULTANT DRAWING NO. C-102		 THE CITY OF WINNIPEG WATER AND WASTE DEPARTMENT 2025 SEWER RENEWALS AND EXTERNAL POINT REPAIRS CONTRACT 3 FERRY ROAD MH AT SARGENT AVENUE TO MH AT ALLEN DYNE DRIVE				SHEET OF	
	4		24													
	CAD FILE DRAWING NUMBER															
	20977c-102.dwg															
	CITY DRAWING NUMBER															
13694																

DESIGNED BY	R.S.	CHECKED BY	R.S.
DRAWN BY	A.M.	APPROVED BY	R.S.
HOR. SCALE:	1:750	RELEASED FOR CONSTRUCTION:	S.C.
VERTICAL:			
DATE	25.09.22	DATE	25.11.26

NO.	REVISIONS	DATE	BY
00	ISSUED FOR TENDER	25.11.26	RS