


SEWER JUNCTION INFORMATION
FROM SEWER VIDEO INSPECTION

| SEWER ID | S-MA20001190 | |
|----------------------------|--------------|-------|
| DISTANCE FROM S-MH20001052 | | |
| DISTANCE | DIAMETER | CLOCK |
| 50.3 | 150 | 10:00 |



HAMILTON AVENUE

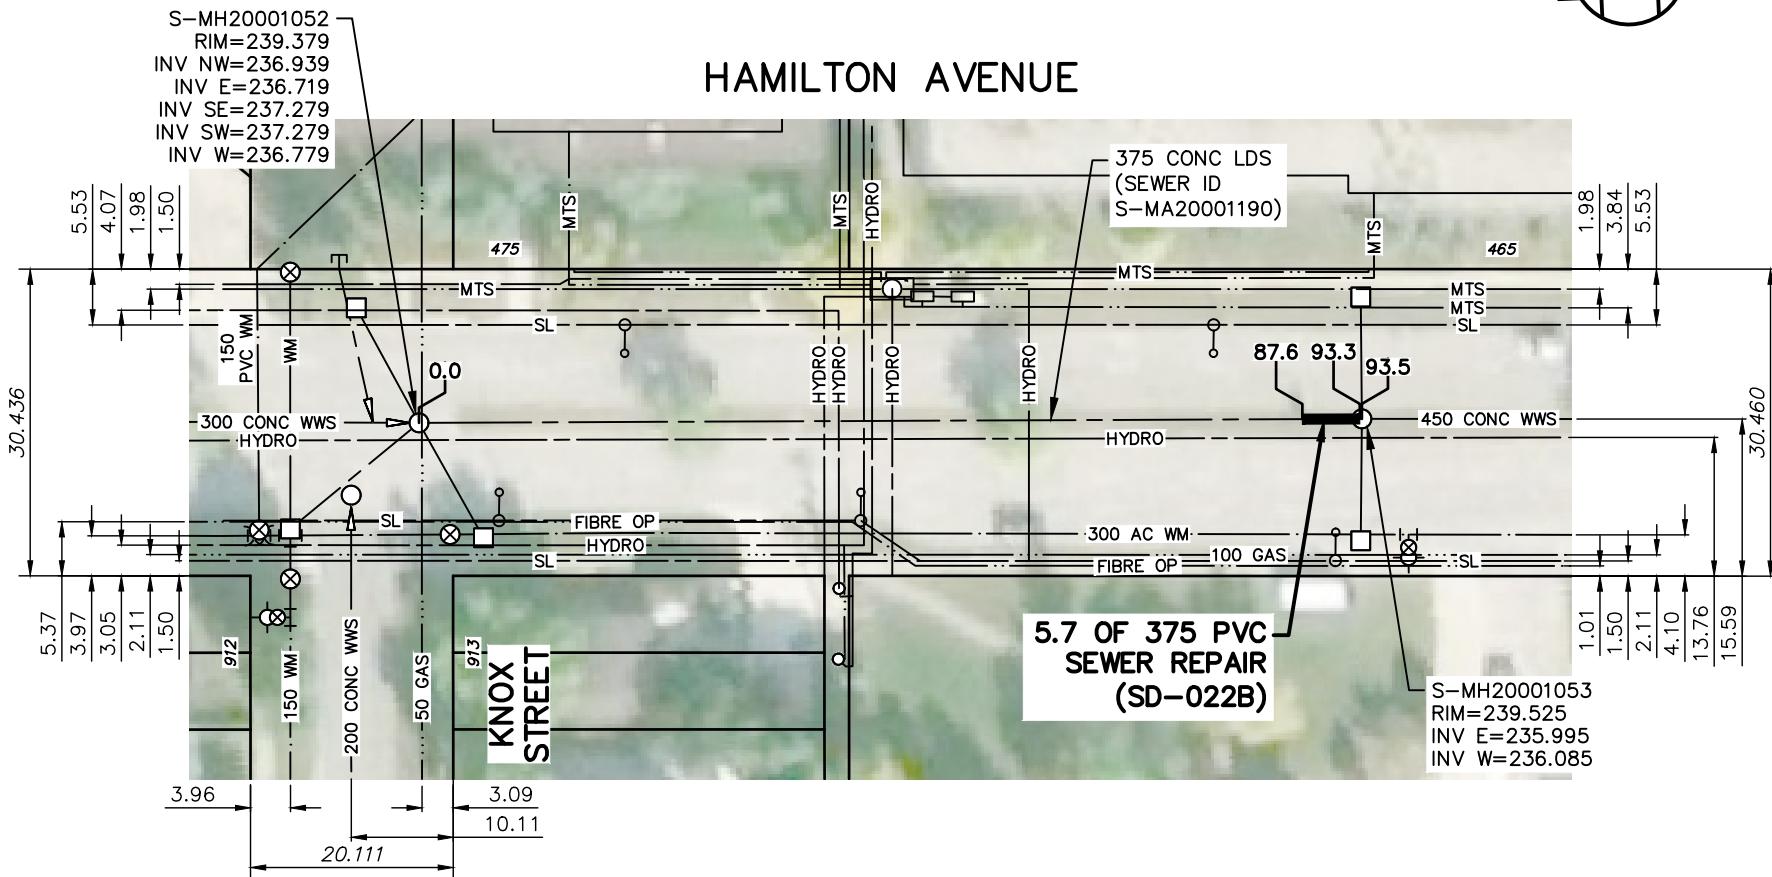

METRIC

WHOLE NUMBERS INDICATE MILLIMETRES
DECIMALIZED NUMBERS INDICATE METRES

WARNING

IF POWER EQUIPMENT OR EXPLOSIVES ARE TO BE USED FOR EXCAVATION ON THIS PROJECT THE CONTRACTOR MUST:

- 1) NOTIFY THE GAS COMPANY OF THE PROPOSED LOCATION OF EXCAVATION.
- 2) TAKE PRECAUTION TO AVOID DAMAGE TO GAS COMPANY INSTALLATIONS.

S.F.F. PROVINCIAL REGULATION 140/92 FOR DETAILS

LOCATION APPROVED UNDERGROUND STRUCTURES

SUPV. U/G STRUCTURES
COMMITTEE

NOTE:
LOCATION OF UNDERGROUND STRUCTURES AS
SHOWN ARE BASED ON THE BEST INFORMATION
AVAILABLE BUT NO GUARANTEE IS GIVEN
THAT ALL EXISTING UTILITIES ARE SHOWN OR
THAT THE GIVEN LOCATIONS ARE EXACT.
CONFIRMATION OF EXISTENCE AND EXACT
LOCATION OF ALL SERVICES MUST BE
OBTAINED FROM THE INDIVIDUAL UTILITIES
BEFORE PROCEEDING WITH CONSTRUCTION.

B.M.
ELEV.



Stantec

311 Portage Avenue, Winnipeg, Manitoba
Tel 204-489-5900 Fax 204-453-9012

| | | | |
|--------------------------|----------|-------------------------------|----------|
| DESIGNED BY | R.S. | CHECKED BY | R.S. |
| DRAWN BY | A.M. | APPROVED BY | R.S. |
| HOR. SCALE: VERTICAL: | 1:750 | RELEASED FOR CONSTRUCTION: | S.C. |
| DATE | 25.09.22 | DATE | 25.11.26 |



THE CITY OF WINNIPEG
WATER AND WASTE DEPARTMENT

2025 SEWER RENEWALS AND EXTERNAL POINT REPAIRS
CONTRACT 3
HAMILTON AVENUE
MH AT KNOX STREET TO
1ST MH E OF KNOX STREET

SHEET 6 OF 24
CAD FILE DRAWING NUMBER
20977c-I04.dwg
CITY DRAWING NUMBER
13696